


FINAL SURVEY	SURVEYED	BY	DATE
SHEET	PLOTTED		
NOTE BOOK	TEMPLATE		
NO.	AREAS CHECKED		

ORIGINAL SURVEY	SURVEYED	BY	DATE
NOTE BOOK	PLOTTED		
NO.	AREAS CHECKED		

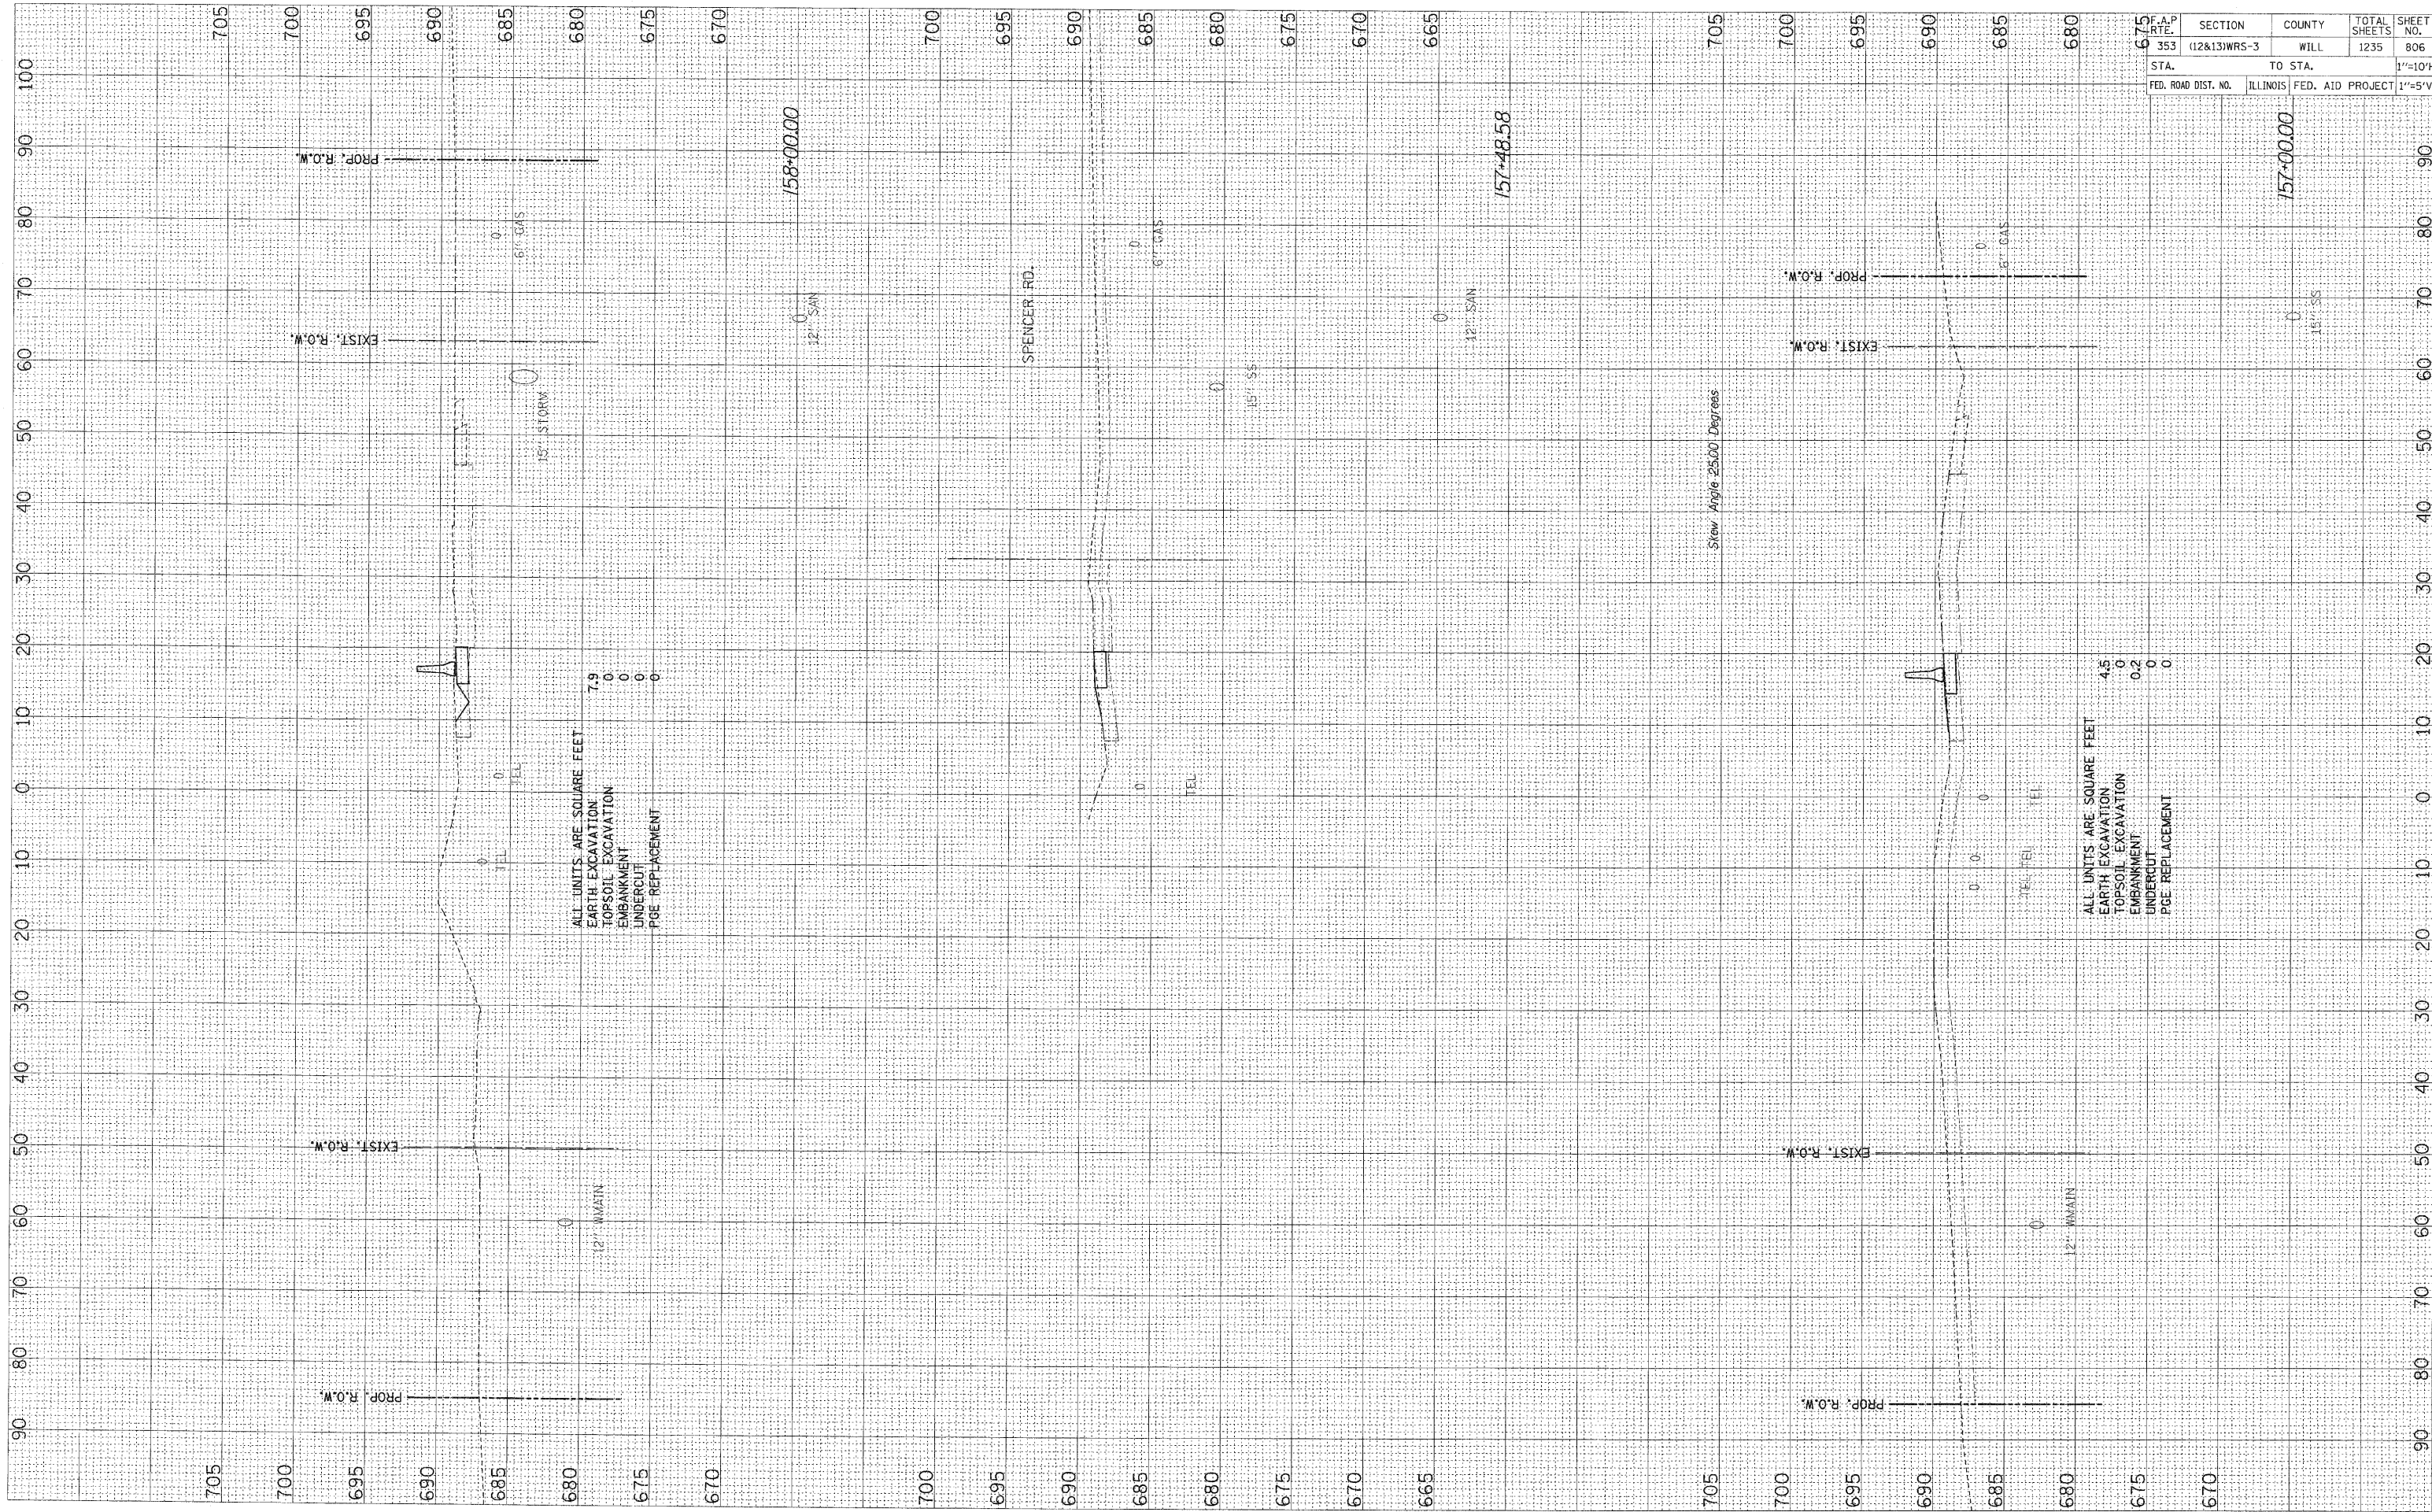

F.A.P. RTE.	SECTION	COUNTY	TOTAL SHEETS	SHEET NO.
353	(12&13)WRS-3	WILL	1235	806
STA.	TO STA.		1"=10'H	
FED. ROAD DIST. NO.	ILLINOIS	FED. AID PROJECT	1"=5'V	

ALL UNITS ARE SQUARE FEET

EARTH EXCAVATION	7.9
TOPSOIL EXCAVATION	0
EMBANKMENT	0
UNDERCUT	0
PIPE REPLACEMENT	0

ALL UNITS ARE SQUARE FEET

EARTH EXCAVATION	4.5
TOPSOIL EXCAVATION	0
EMBANKMENT	0.2
UNDERCUT	0
PIPE REPLACEMENT	0