


FINAL SURVEYED	BY	DATE
SIMPLY PLOTTED		
NOTE BOOK		
AREAS CHECKED		
NO.		

ORIGINAL SURVEY	BY	DATE
SIMPLY PLOTTED		
NOTE BOOK		
AREAS CHECKED		
NO.		

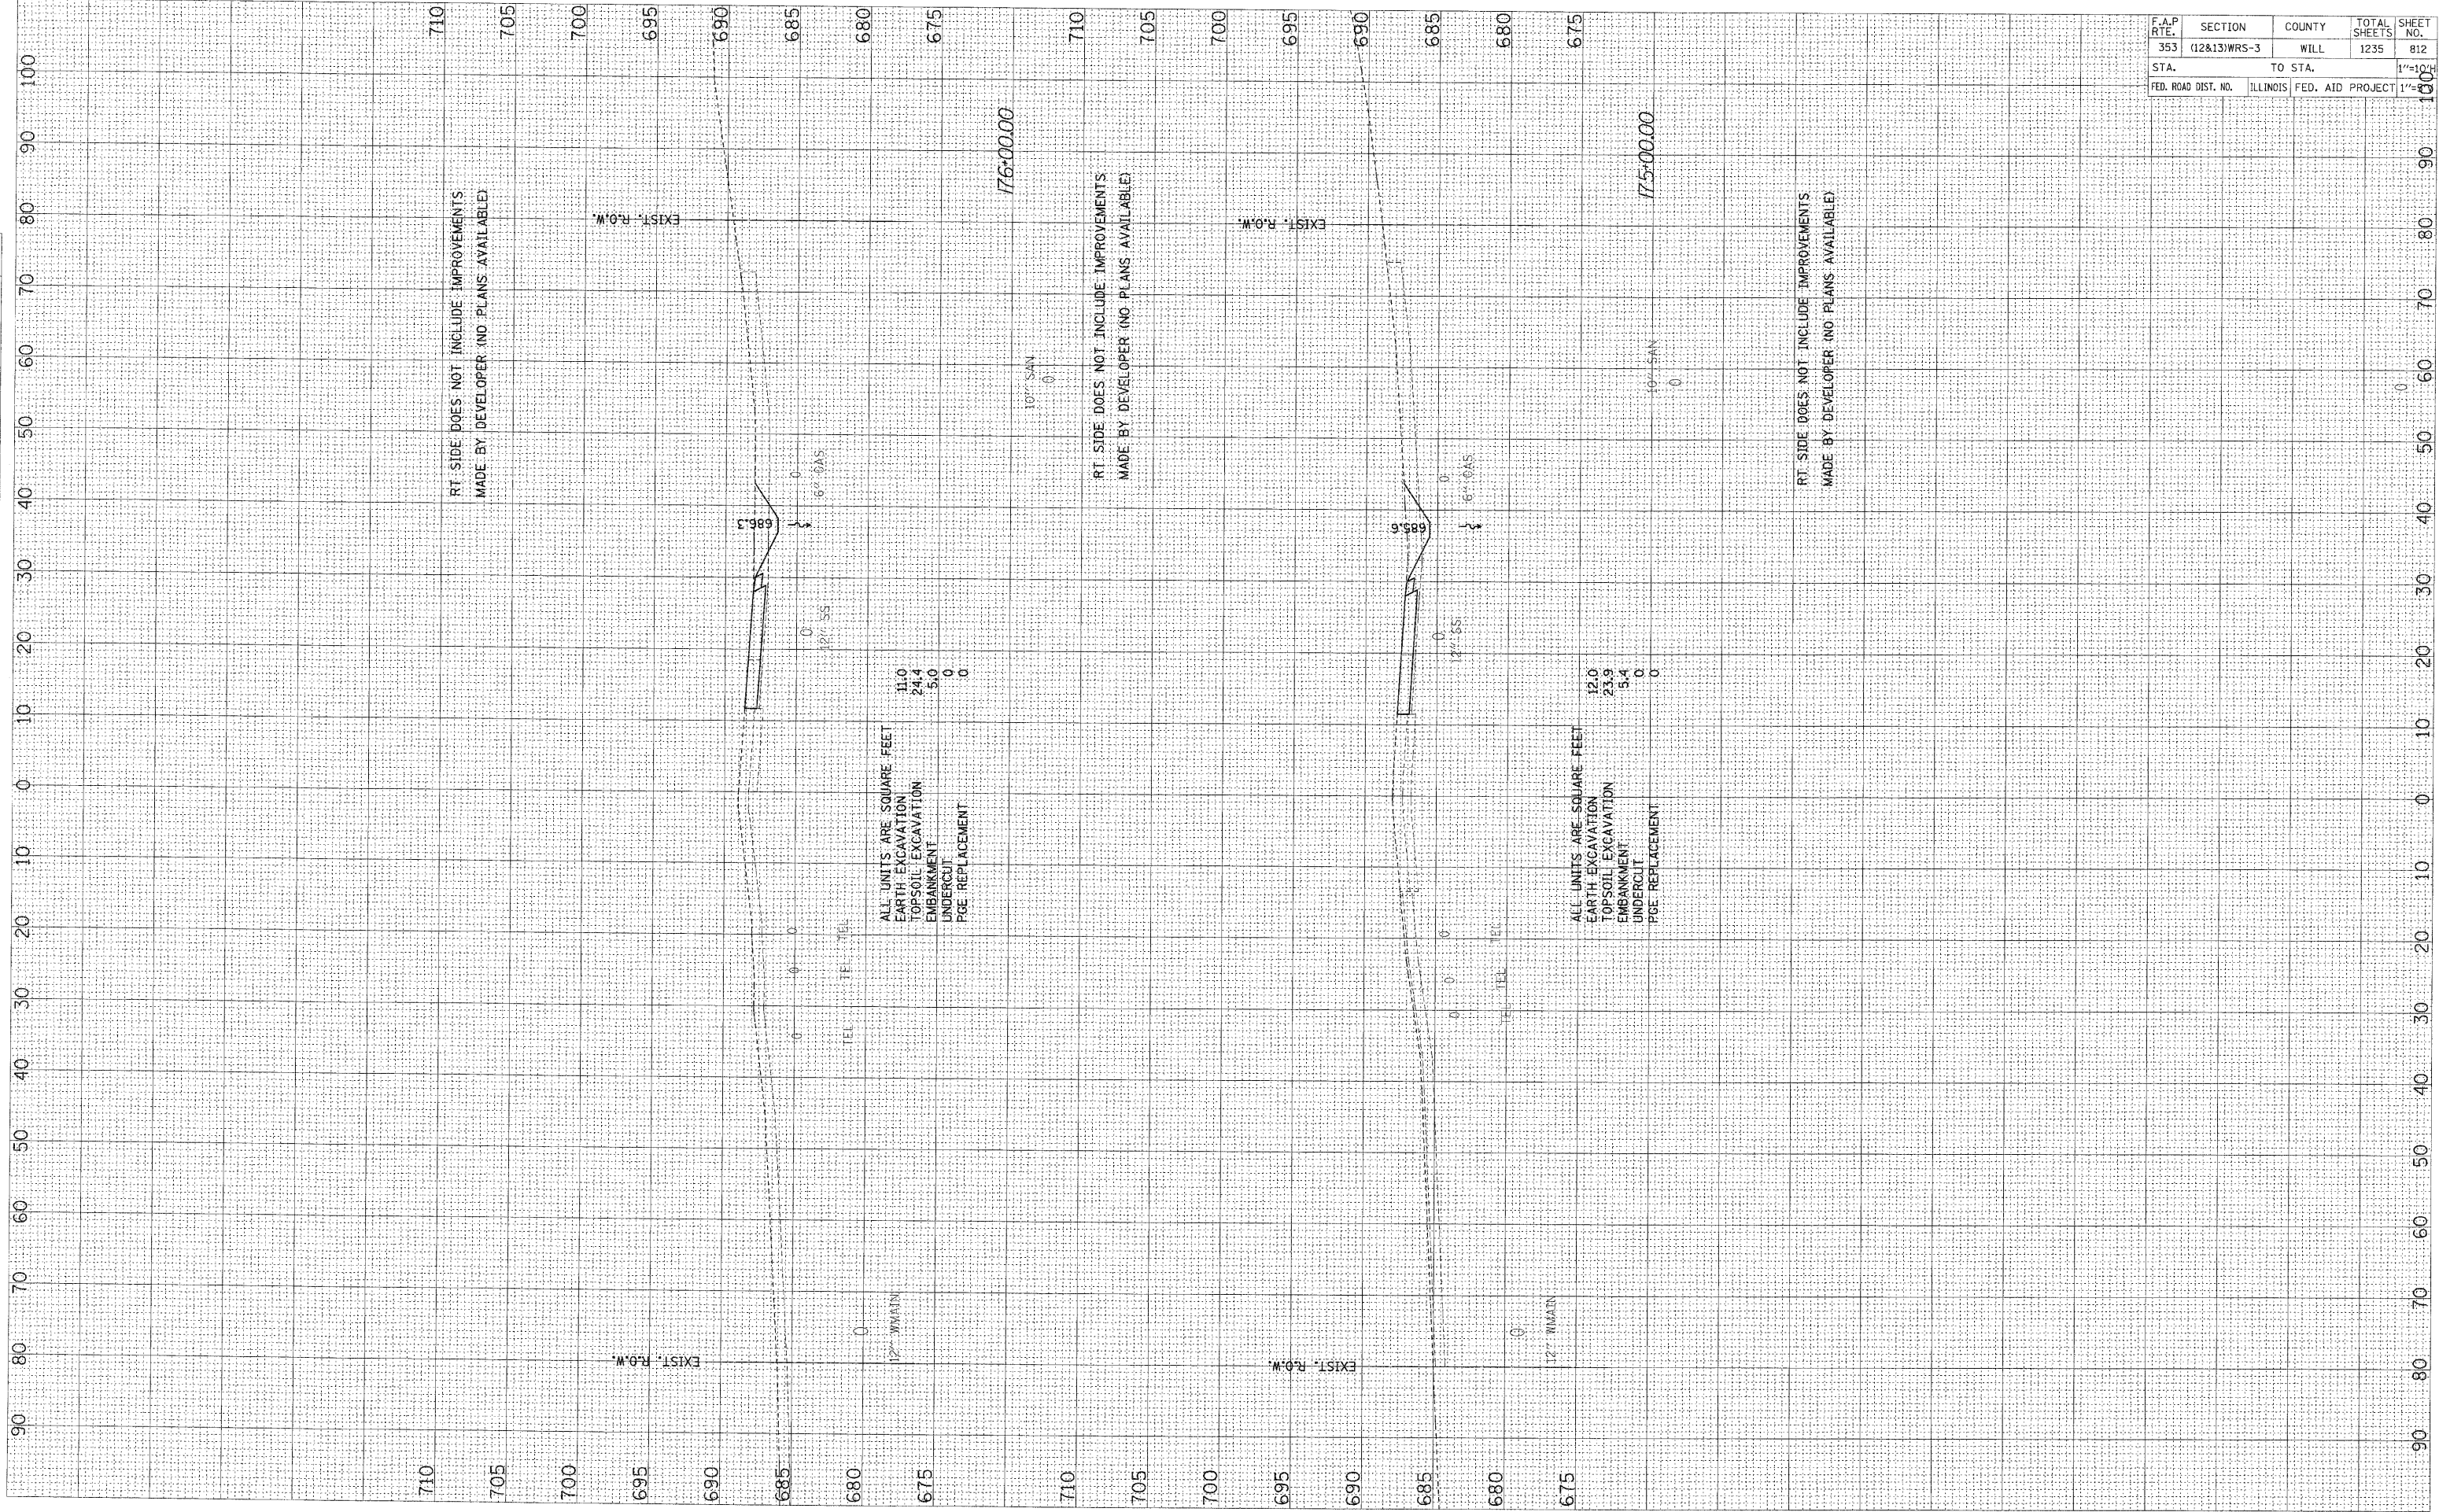

F.A.P. RTE.	SECTION	COUNTY	TOTAL SHEETS	SHEET NO.
353	(12&13)WRS-3	WILL	1235	812
STA.	TO STA.			1 1/2" = 10'
FED. ROAD DIST. NO.	ILLINOIS	FED. AID PROJECT		