


ORIGINAL SURVEY PLOTTED DATE
 SURVEY PLOTTED DATE
 NOTE BOOK NO.
 AREAS CHECKED

FINAL SURVEY PLOTTED DATE
 SURVEY PLOTTED DATE
 NOTE BOOK NO.
 AREAS CHECKED

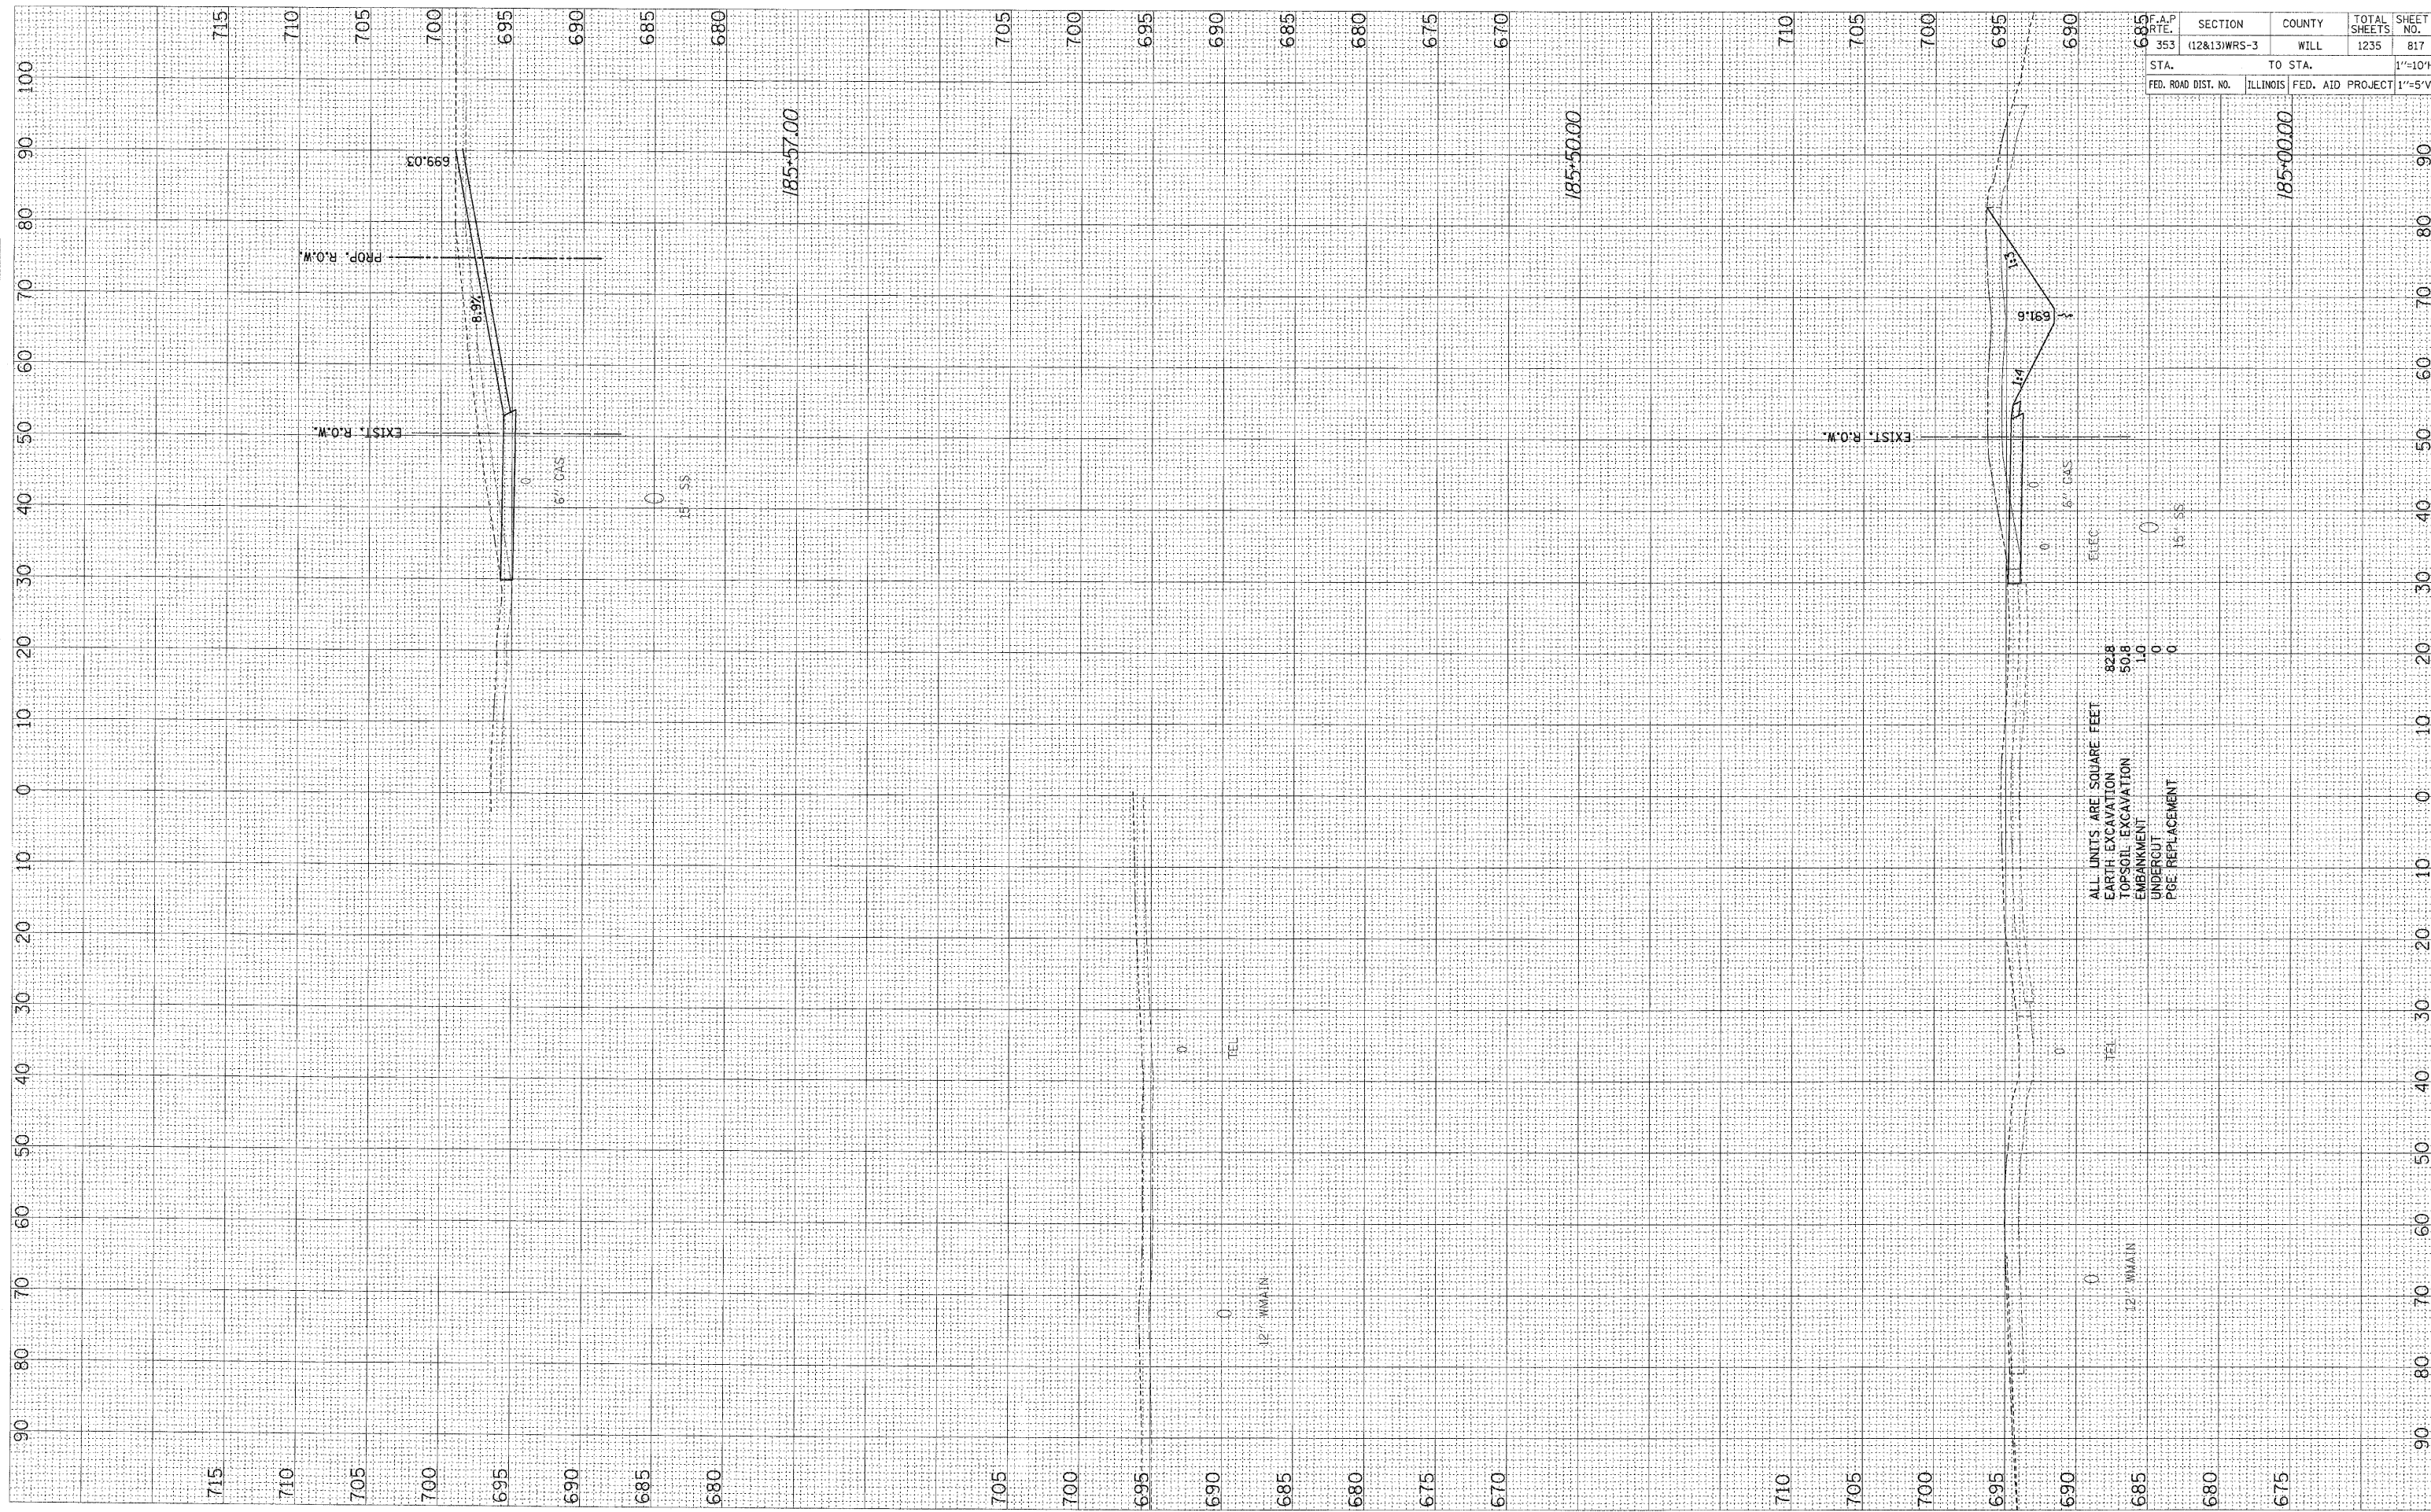

ALL UNITS ARE SQUARE FEET
 EARTH EXCAVATION 82.8
 TOPSOIL EXCAVATION 50.8
 EMBANKMENT 1.0
 UNDERCUT 0
 PGE REPLACEMENT 0

F.A.P. RTE. 353	SECTION (12&13)WRS-3	COUNTY WILL	TOTAL SHEETS 1235	SHEET NO. 817
STA. 685	TO STA. 695		1"=10'H	
FED. ROAD DIST. NO.	ILLINOIS	FED. AID PROJECT	1"=5'V	