


SURVEYED BY DATE
 PLOTTED BY DATE
 NO. E BOOK NO. E BOOK
 AREAS CHECKED AREAS CHECKED

SURVEYED BY DATE
 PLOTTED BY DATE
 NO. E BOOK NO. E BOOK
 AREAS CHECKED AREAS CHECKED

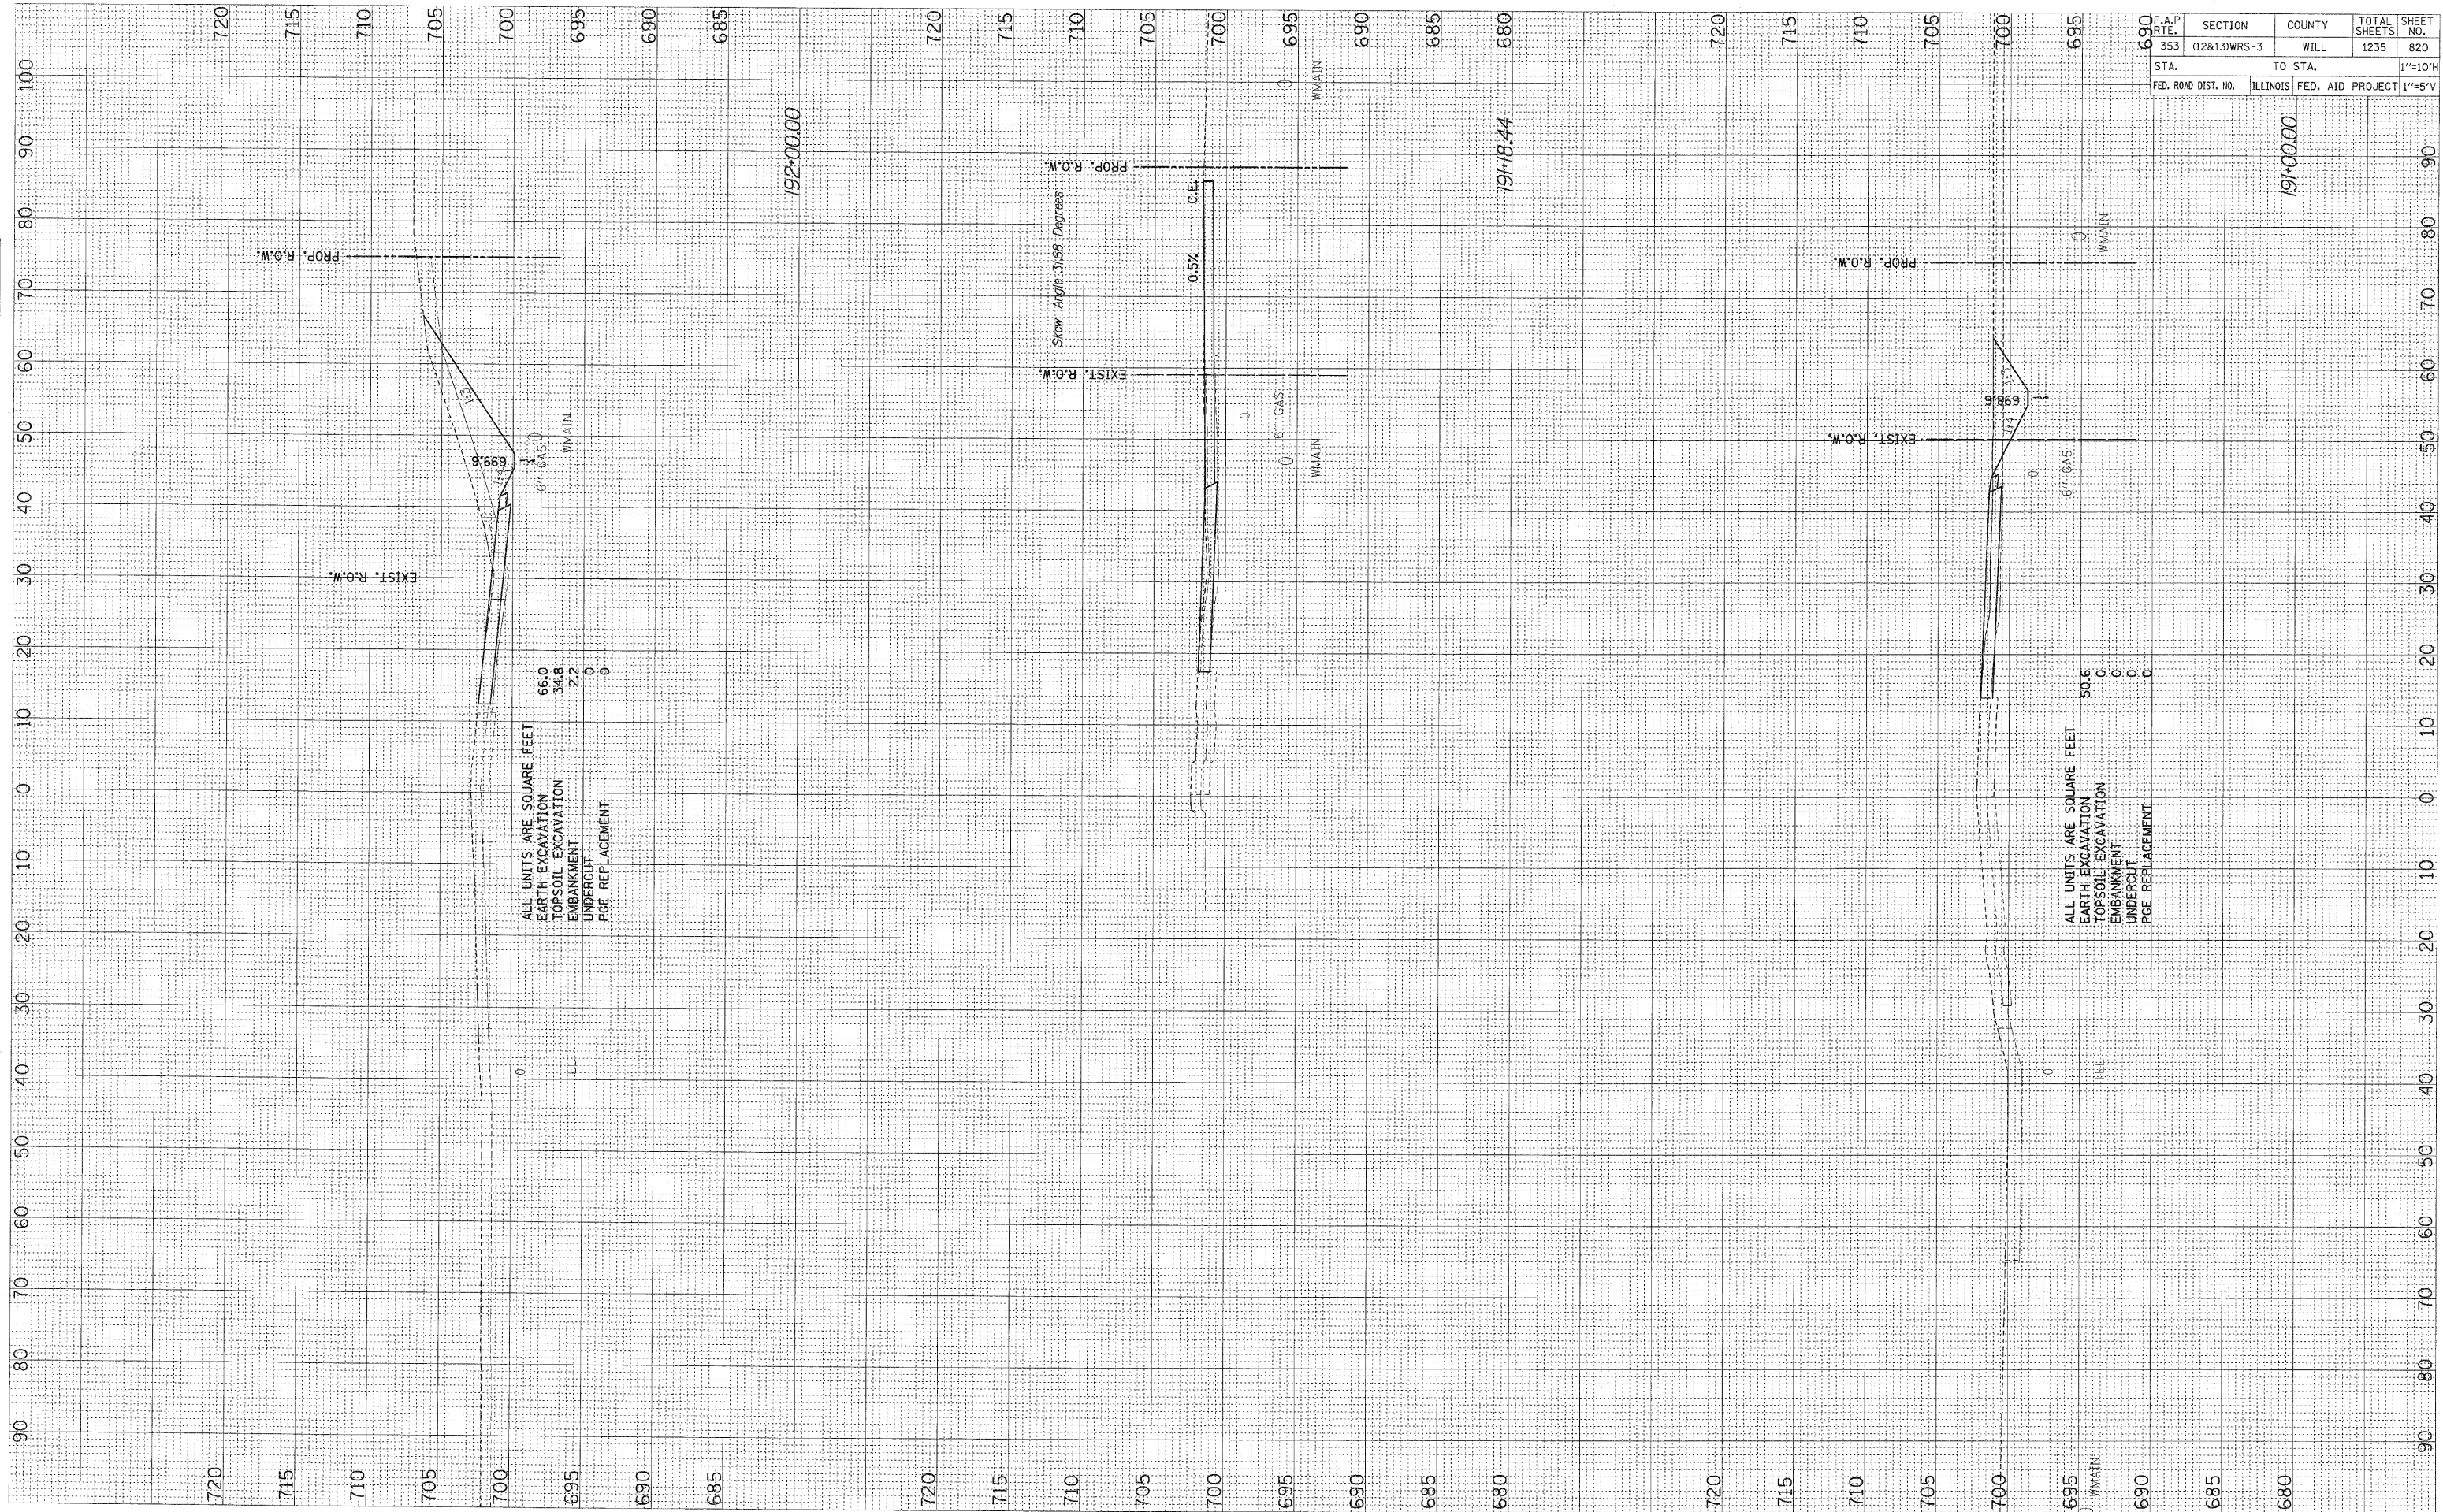

F.A.P. RTE.	SECTION	COUNTY	TOTAL SHEETS	SHEET NO.
353	(12&13)WRS-3	WILL	1235	820
STA.	TO STA.		1"=10'H	
FED. ROAD DIST. NO.	ILLINOIS	FED. AID PROJECT	1"=5'V	