


FINAL SURVEY	SURVEYED	BY	DATE
NOTE BOOK NO.	PLOTTED		
	TEMPLATE		
	AREAS CHECKED		

ORIGINAL SURVEY	SURVEYED	BY	DATE
NOTE BOOK NO.	PLOTTED		
	TEMPLATE		
	AREAS CHECKED		

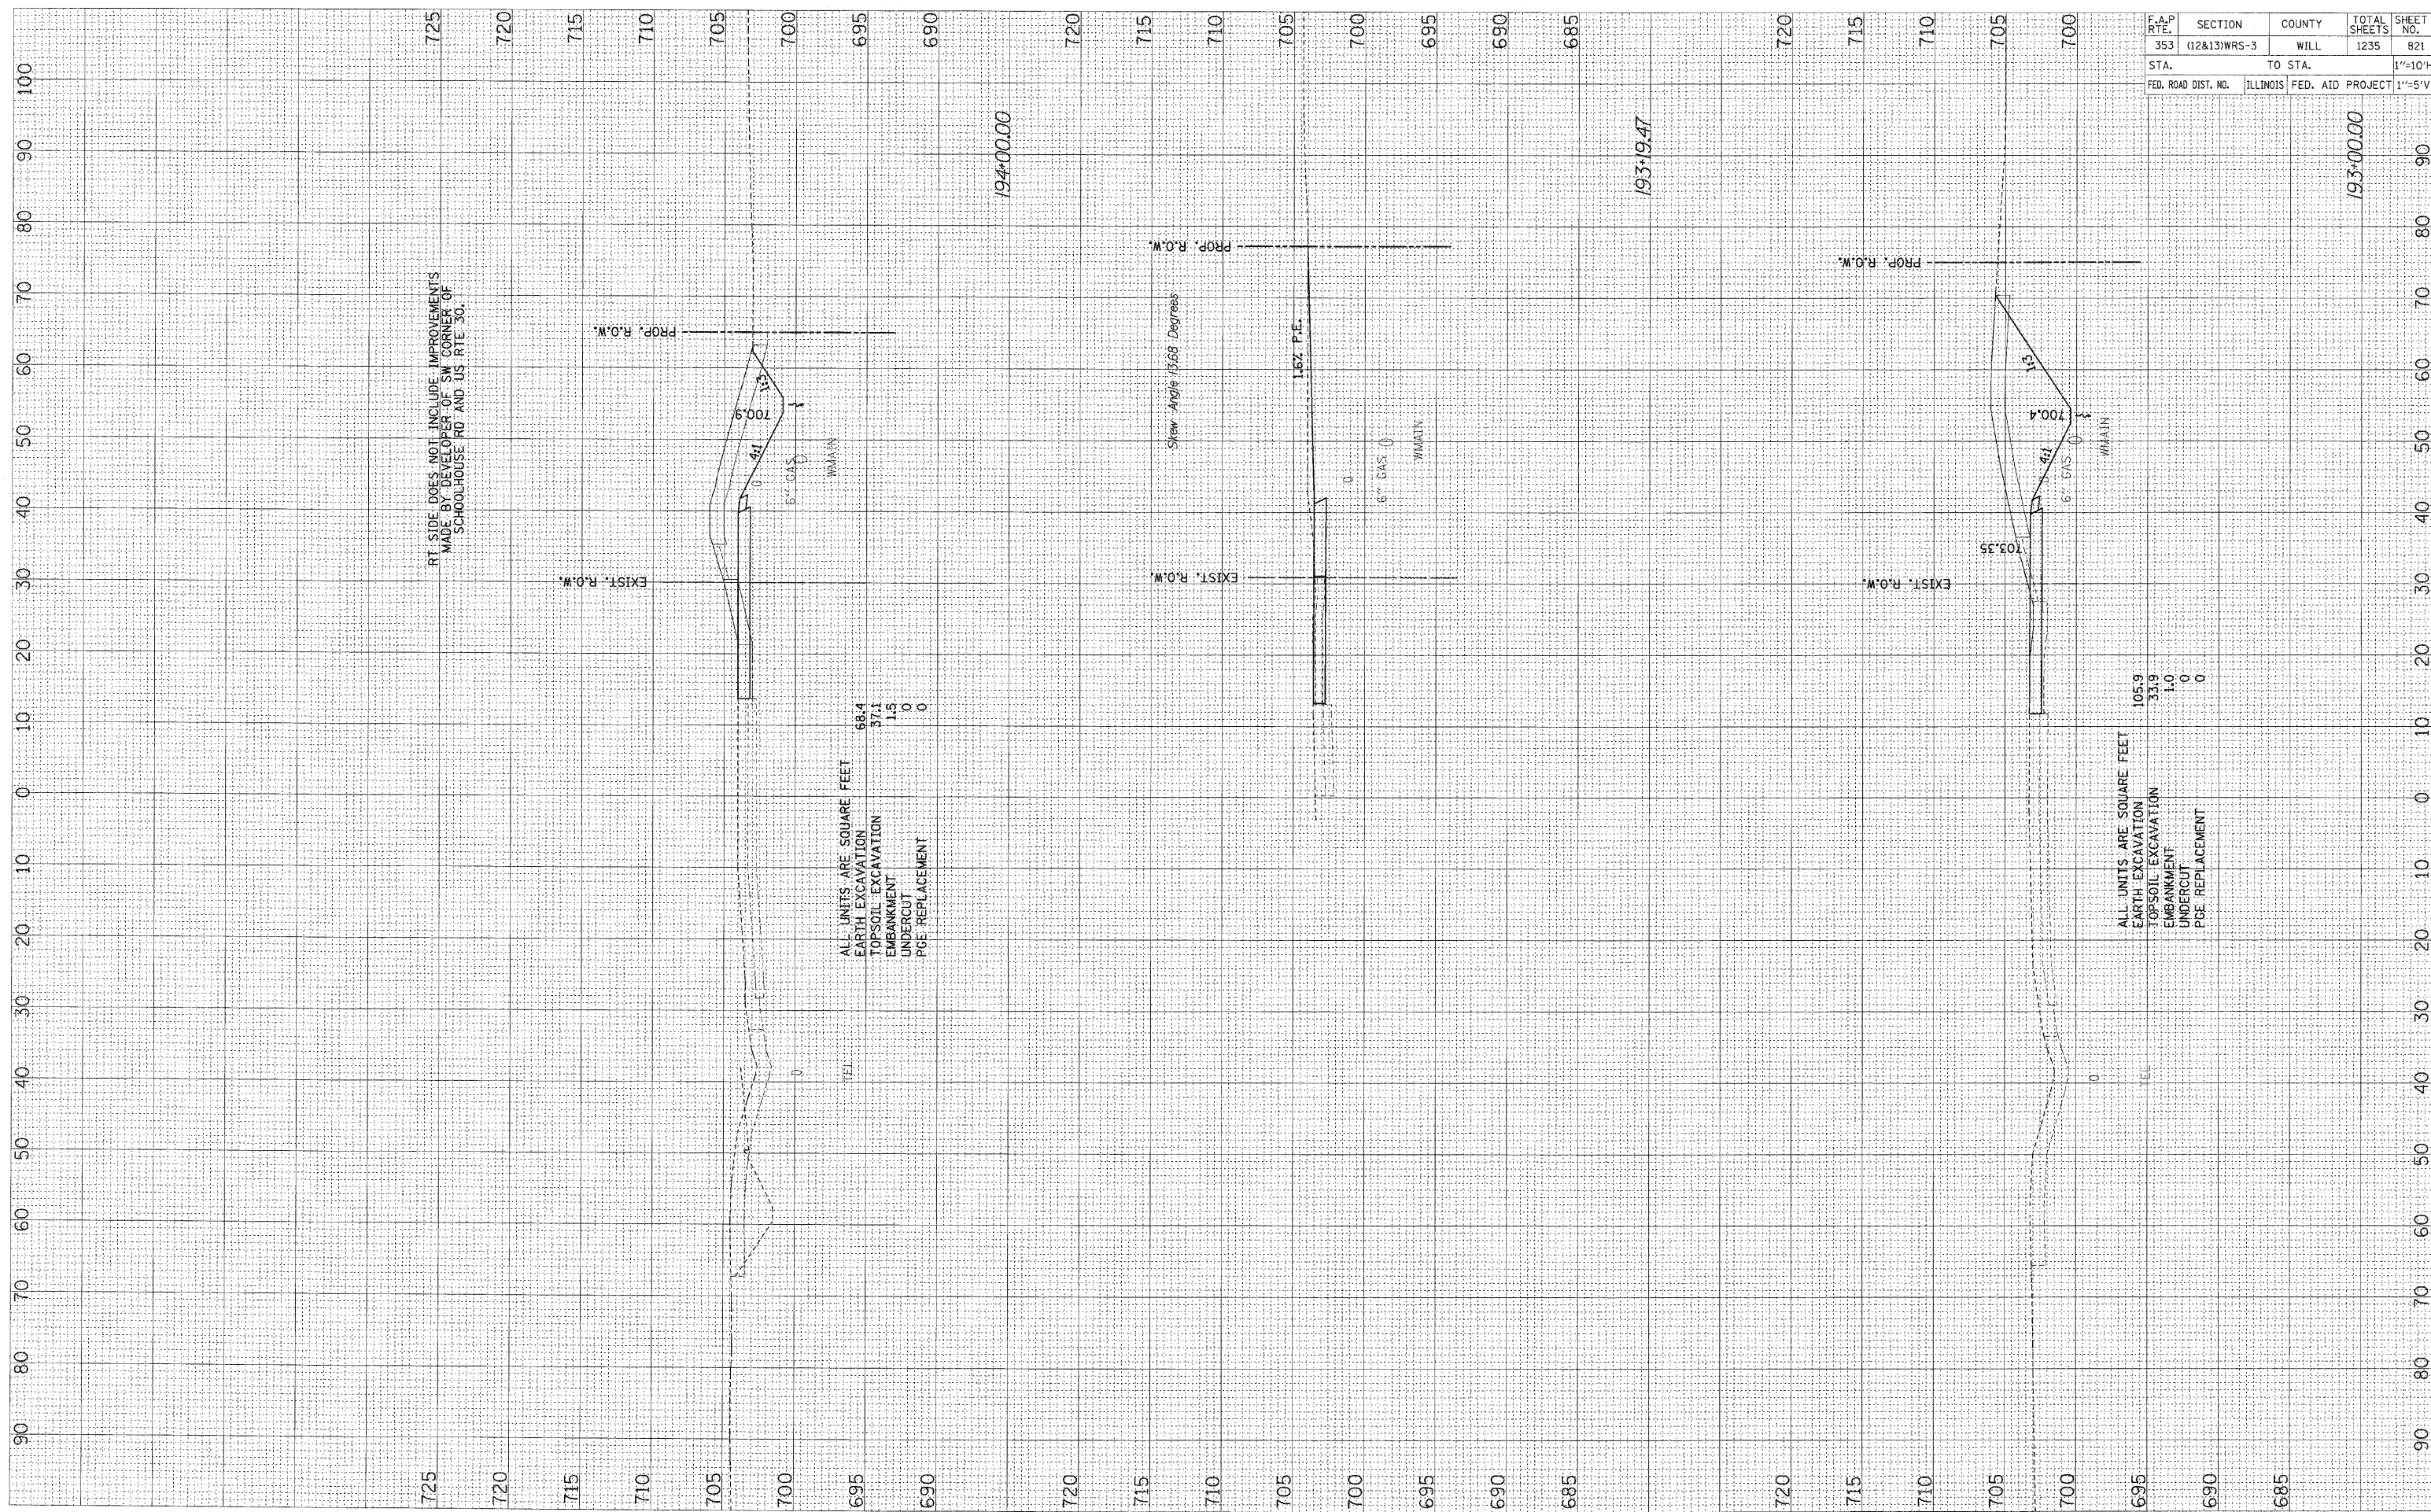

RT. SIDE DOES NOT INCLUDE IMPROVEMENTS MADE BY DEVELOPER ON SW CORNER OF SCHOOLHOUSE RD AND US RTE. 30.

ALL UNITS ARE SQUARE FEET
 EARTH EXCAVATION 68.4
 TOPSOIL EXCAVATION 37.1
 EMBANKMENT 1.5
 UNDERCUT 0
 PGE REPLACEMENT 0

ALL UNITS ARE SQUARE FEET
 EARTH EXCAVATION 105.9
 TOPSOIL EXCAVATION 33.9
 EMBANKMENT 1.0
 UNDERCUT 0
 PGE REPLACEMENT 0

F.A.P. RTE.	SECTION	COUNTY	TOTAL SHEETS	SHEET NO.
353	(12&13)WRS-3	WILL	1235	821
STA.	TO STA.		1"=10'H	
FED. ROAD DIST. NO.	ILLINOIS FED. AID PROJECT		1"=5'V	