


NO.	NO.
ORIGINAL SURVEY	FINAL SURVEY
SURVEYED	SURVEYED
PLOTTED	PLOTTED
NOTE BOOK	NOTE BOOK
AREAS CHECKED	AREAS CHECKED
BY	BY
DATE	DATE

NO.	NO.
ORIGINAL SURVEY	FINAL SURVEY
SURVEYED	SURVEYED
PLOTTED	PLOTTED
NOTE BOOK	NOTE BOOK
AREAS CHECKED	AREAS CHECKED
BY	BY
DATE	DATE

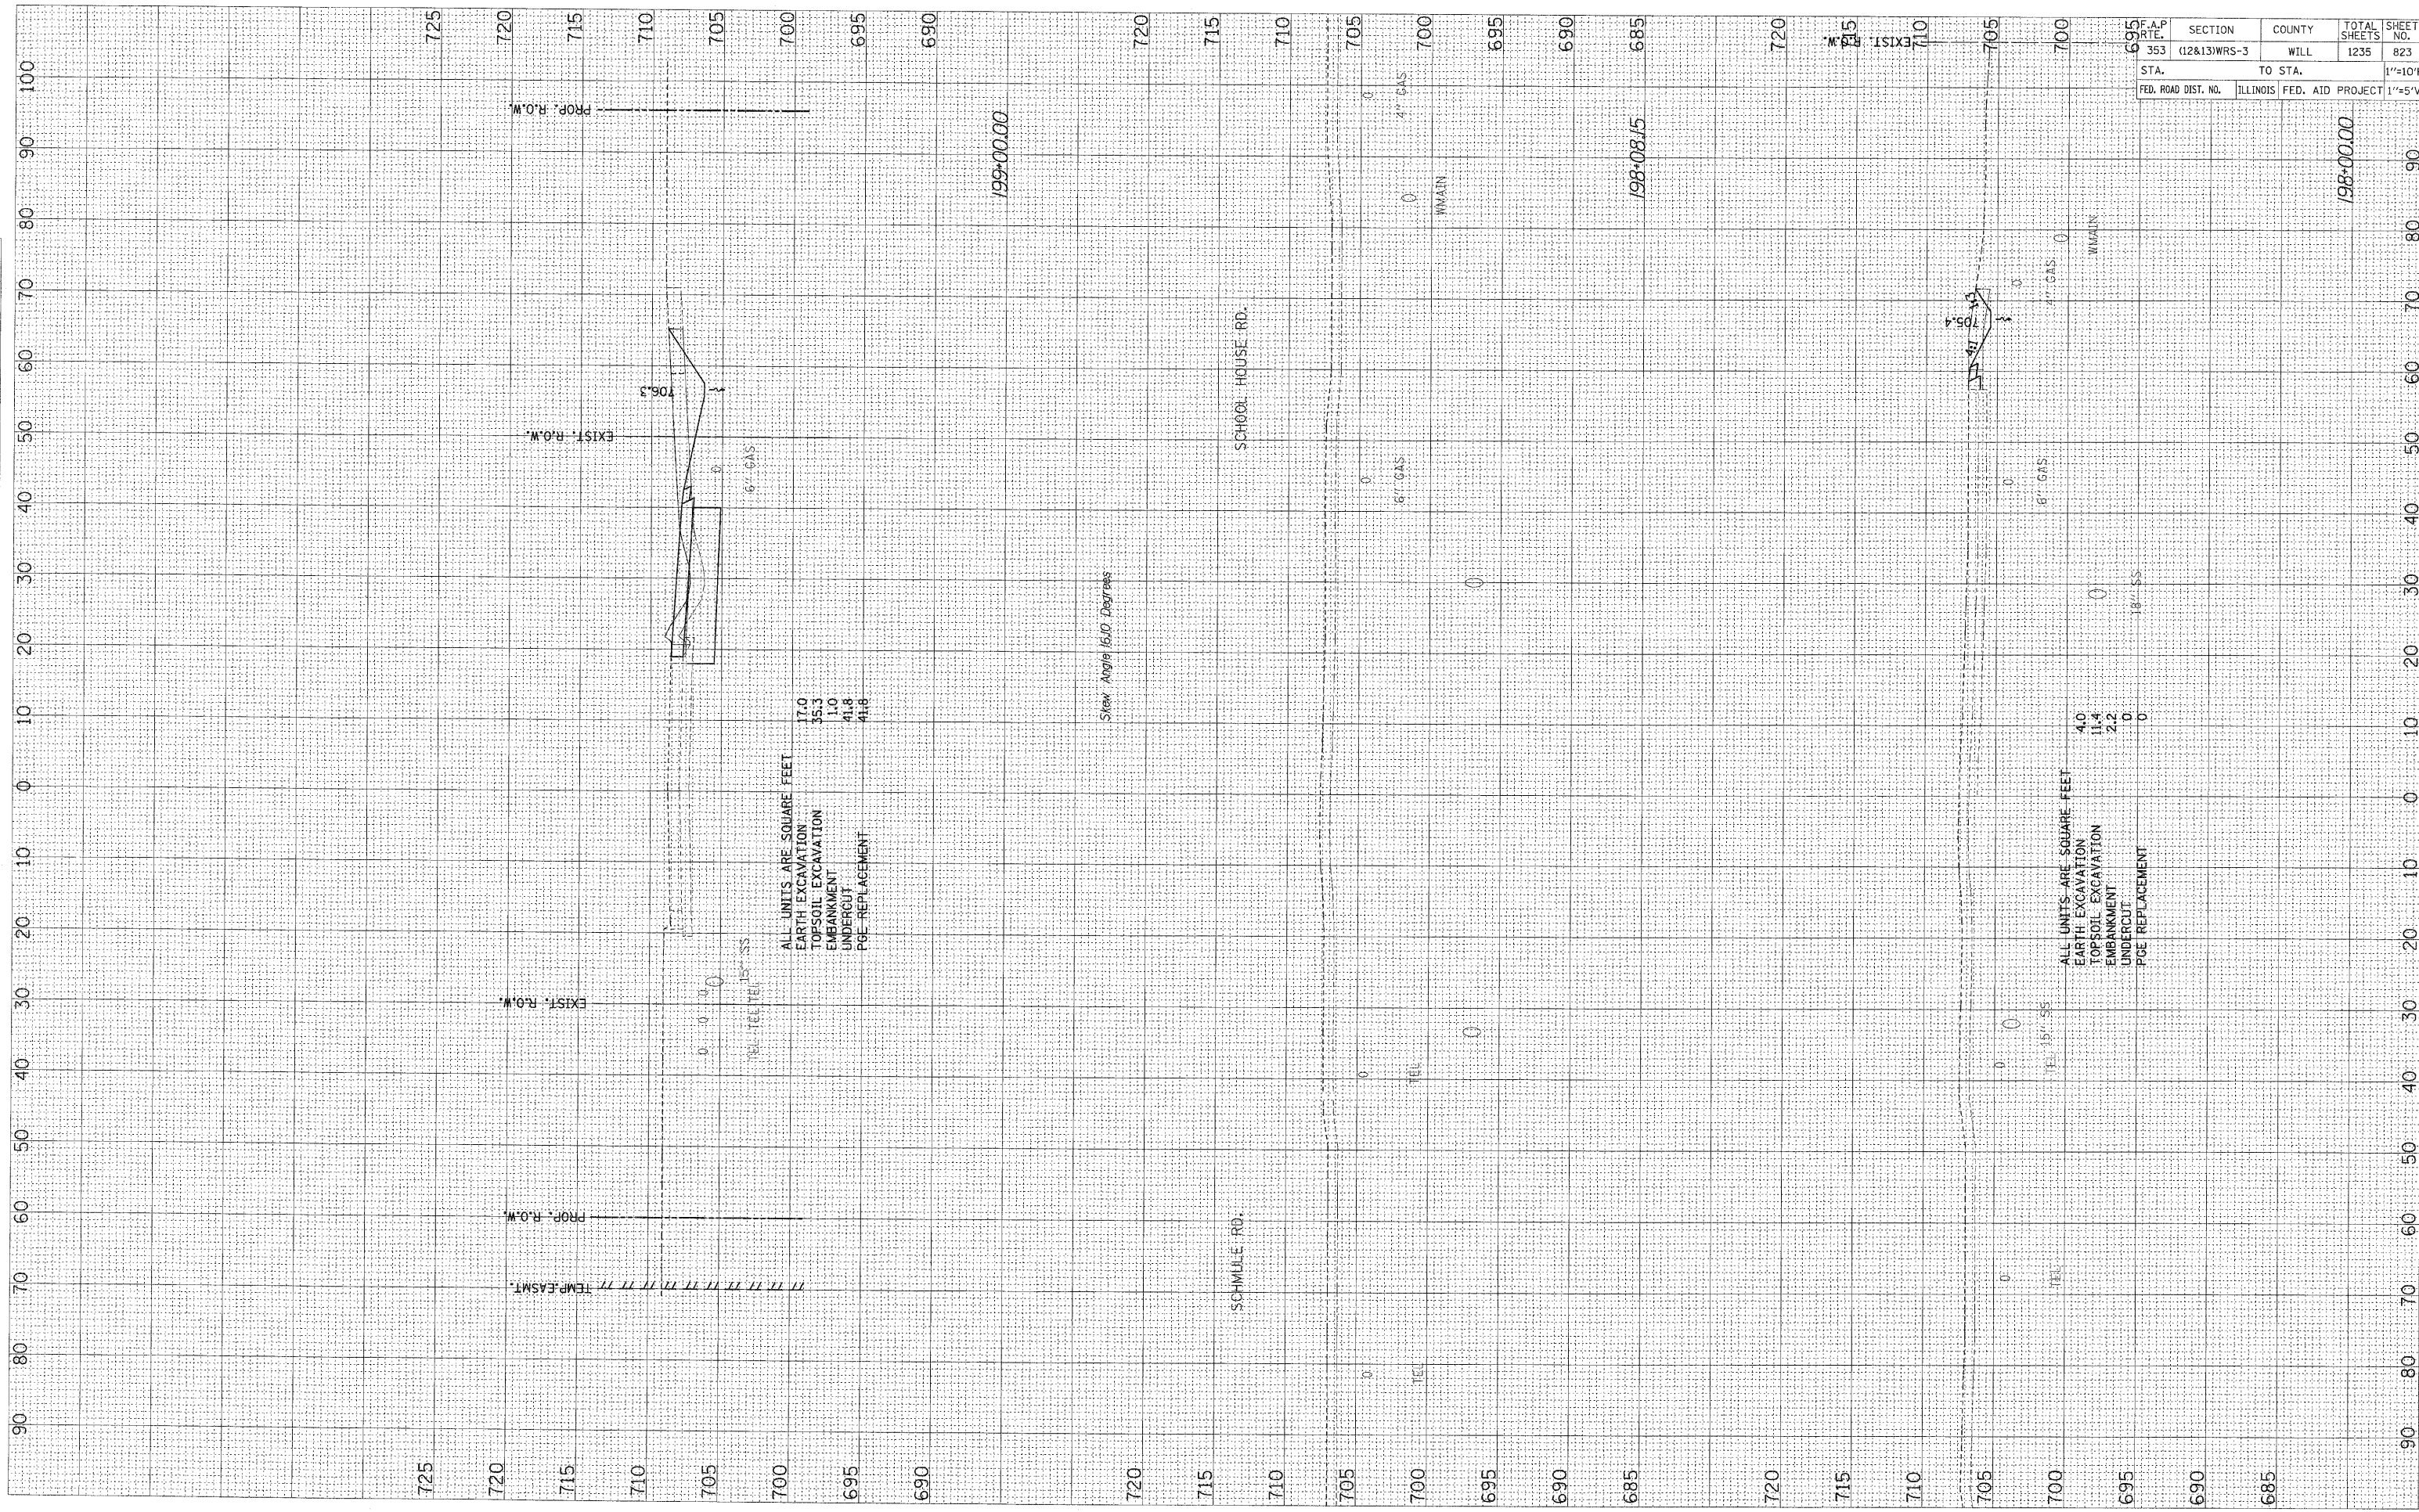

STA.	TO STA.	1"=10'H
FED. ROAD DIST. NO.	ILLINOIS FED. AID PROJECT	1"=5'V