


ORIGINAL SURVEY
 SURVEY PLOTTED
 NOTE BOOK TEMPLATE
 AREAS CHECKED

BY DATE
 BY DATE

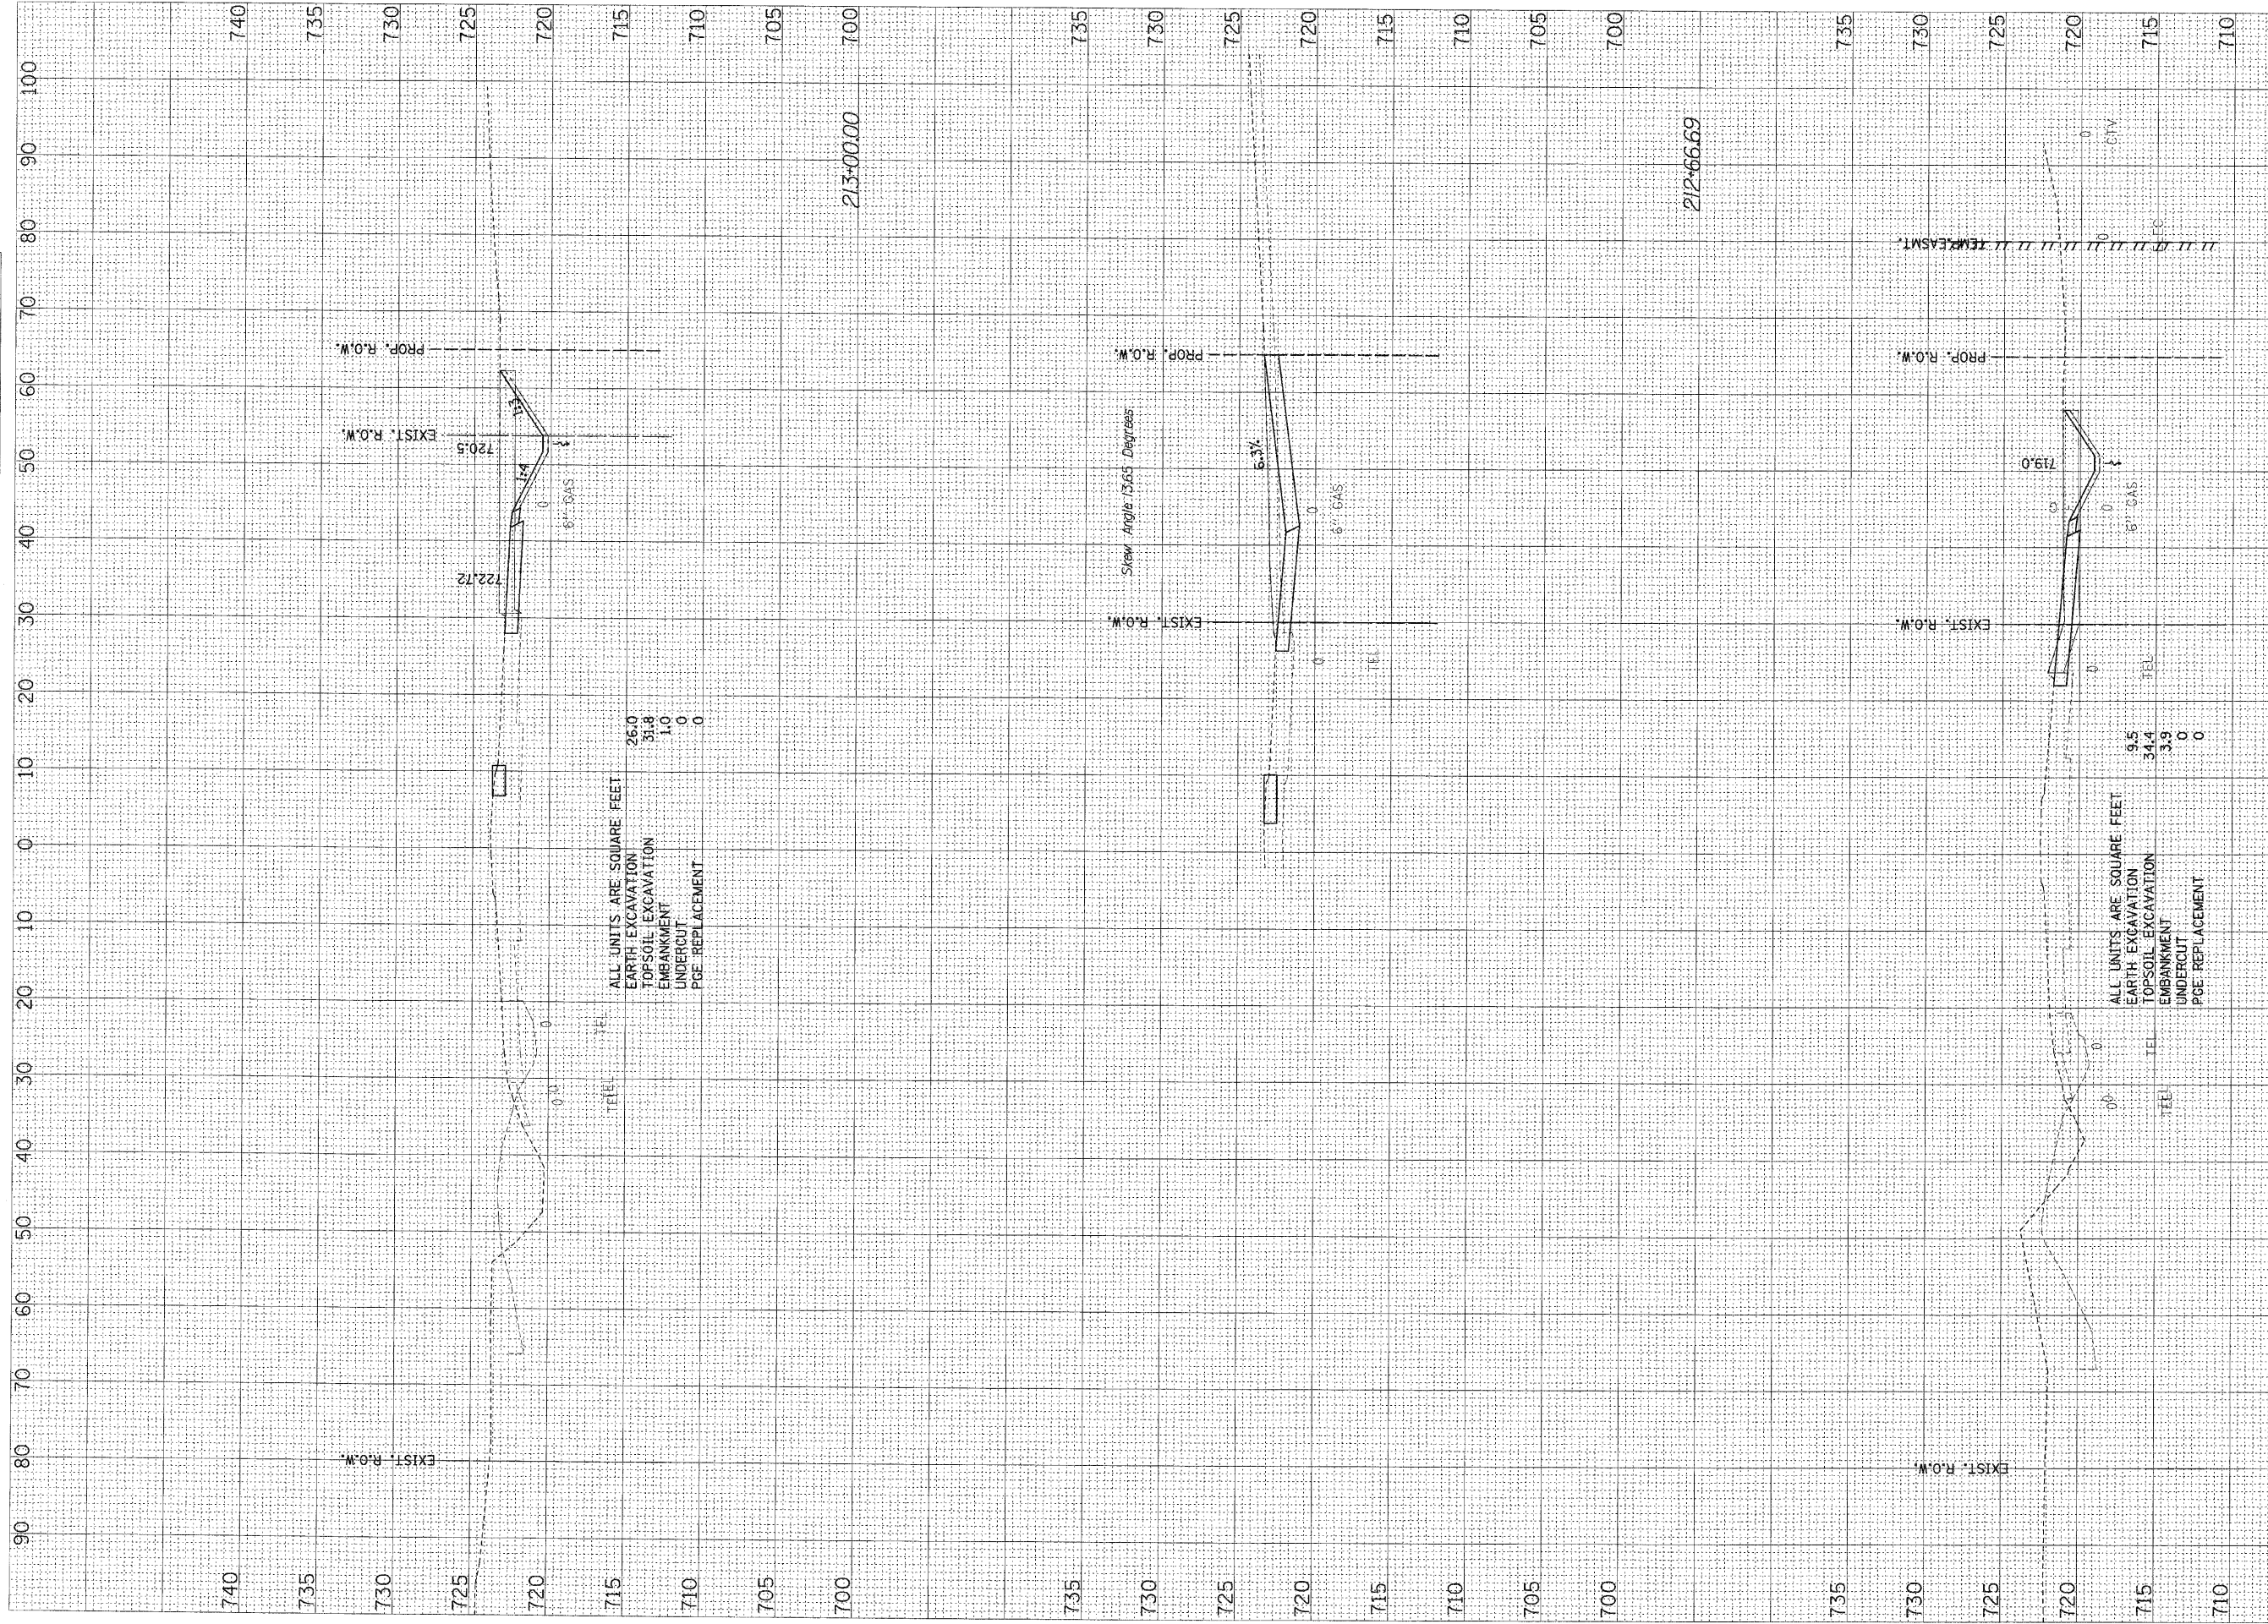

ALL UNITS ARE SQUARE FEET
 EARTH EXCAVATION 26.0
 TOPSOIL EXCAVATION 30.8
 EMBANKMENT 1.0
 UNDERCUT 0
 PCE REPLACEMENT 0

ALL UNITS ARE SQUARE FEET
 EARTH EXCAVATION 9.5
 TOPSOIL EXCAVATION 34.4
 EMBANKMENT 3.9
 UNDERCUT 0
 PCE REPLACEMENT 0

| | | | | |
|---------------------|--------------|------------------|--------------|-----------|
| F.A.P. RTE. | SECTION | COUNTY | TOTAL SHEETS | SHEET NO. |
| 353 | (12&13)WRS-3 | WILL | 1235 | 829 |
| STA. | TO STA. | | | 1"=10'H |
| FED. ROAD DIST. NO. | ILLINOIS | FED. AID PROJECT | | 1"=5'V |