


FINAL SURVEY	SURVEYED	BY	DATE
NOTE BOOK	PLOTTED		
NO.	TEMPLATE		
	AREAS CHECKED		
	AREAS CHECKED		

ORIGINAL SURVEY	SURVEYED	BY	DATE
NOTE BOOK	PLOTTED		
NO.	TEMPLATE		
	AREAS CHECKED		
	AREAS CHECKED		

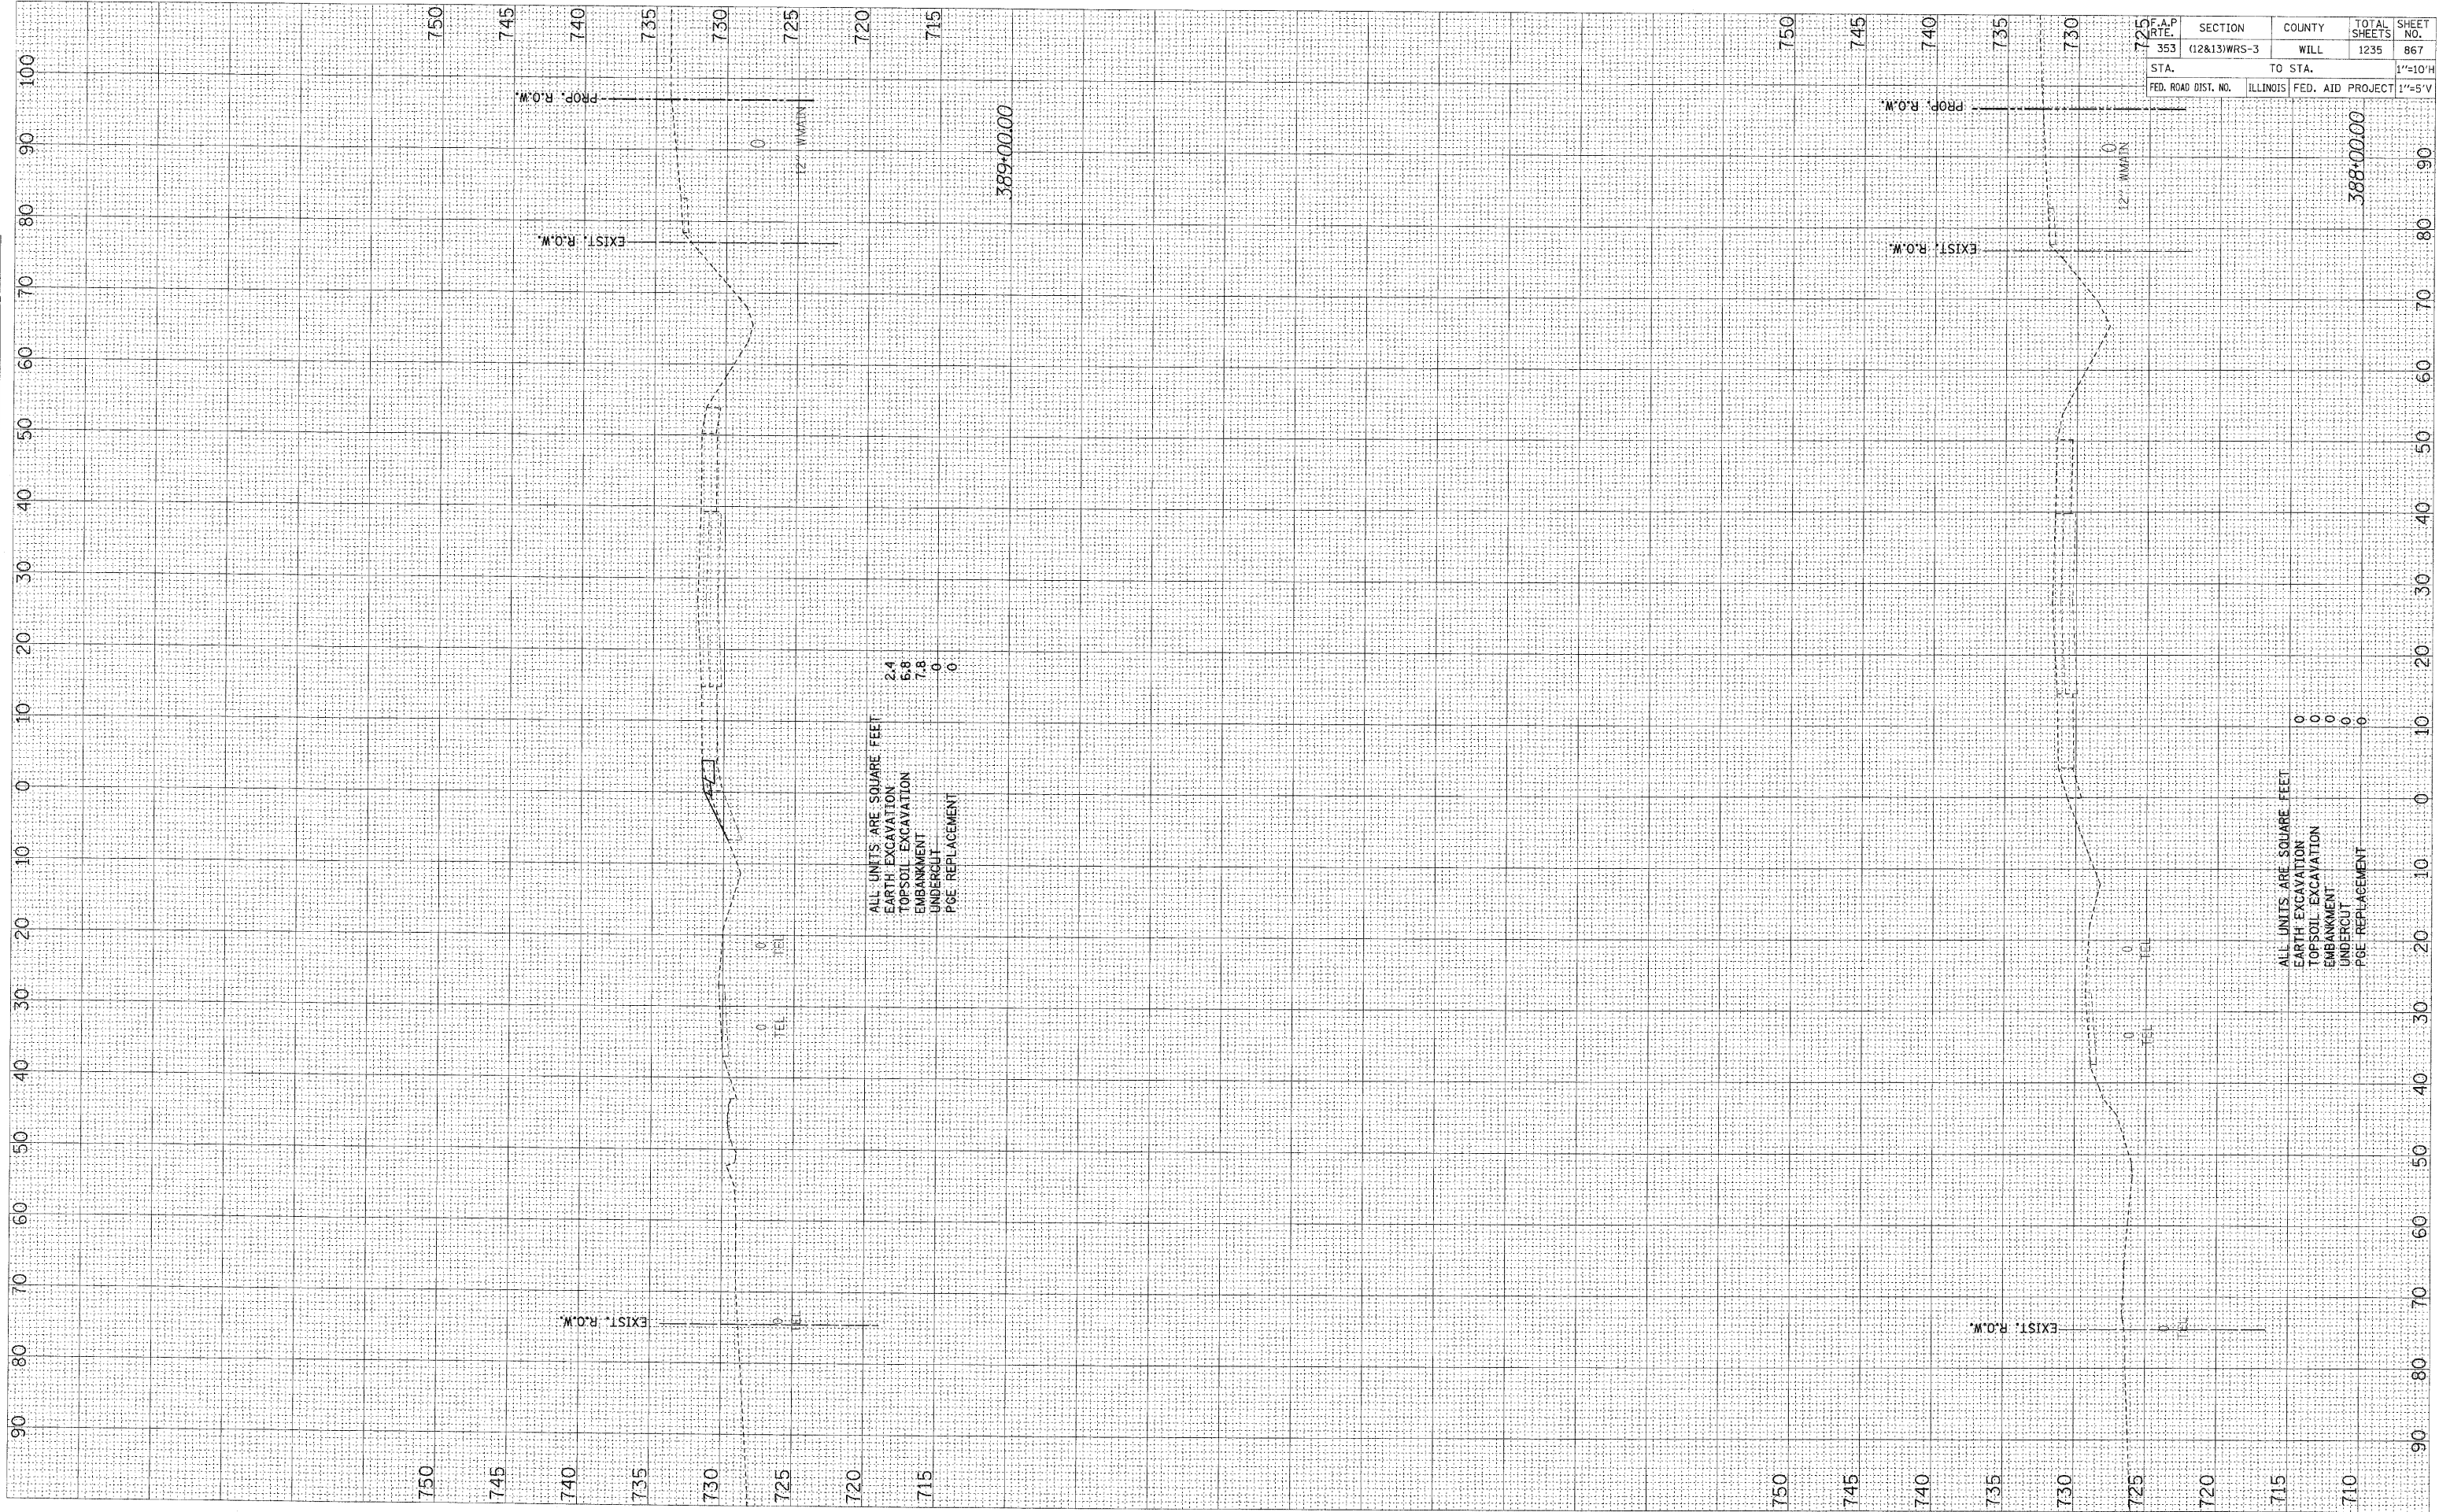

F.A.P. RTE.	SECTION	COUNTY	TOTAL SHEETS	SHEET NO.
353	(12&13)WRS-3	WILL	1235	867
STA.	TO STA.			1"=10'H
FED. ROAD DIST. NO.	ILLINOIS	FED. AID PROJECT	1"=5'V	

ALL UNITS ARE SQUARE FEET	
EARTH EXCAVATION	0
TOPSOIL EXCAVATION	0
EMBANKMENT	0
UNDERGUT	0
P&E REPLACEMENT	0

ALL UNITS ARE SQUARE FEET	
EARTH EXCAVATION	0
TOPSOIL EXCAVATION	0
EMBANKMENT	0
UNDERGUT	0
P&E REPLACEMENT	0