


FINAL SURVEY	BY	DATE
SURVEYED		
NOTE BOOK		
AREAS CHECKED		

ORIGINAL SURVEY	BY	DATE
SURVEYED		
NOTE BOOK		
AREAS CHECKED		

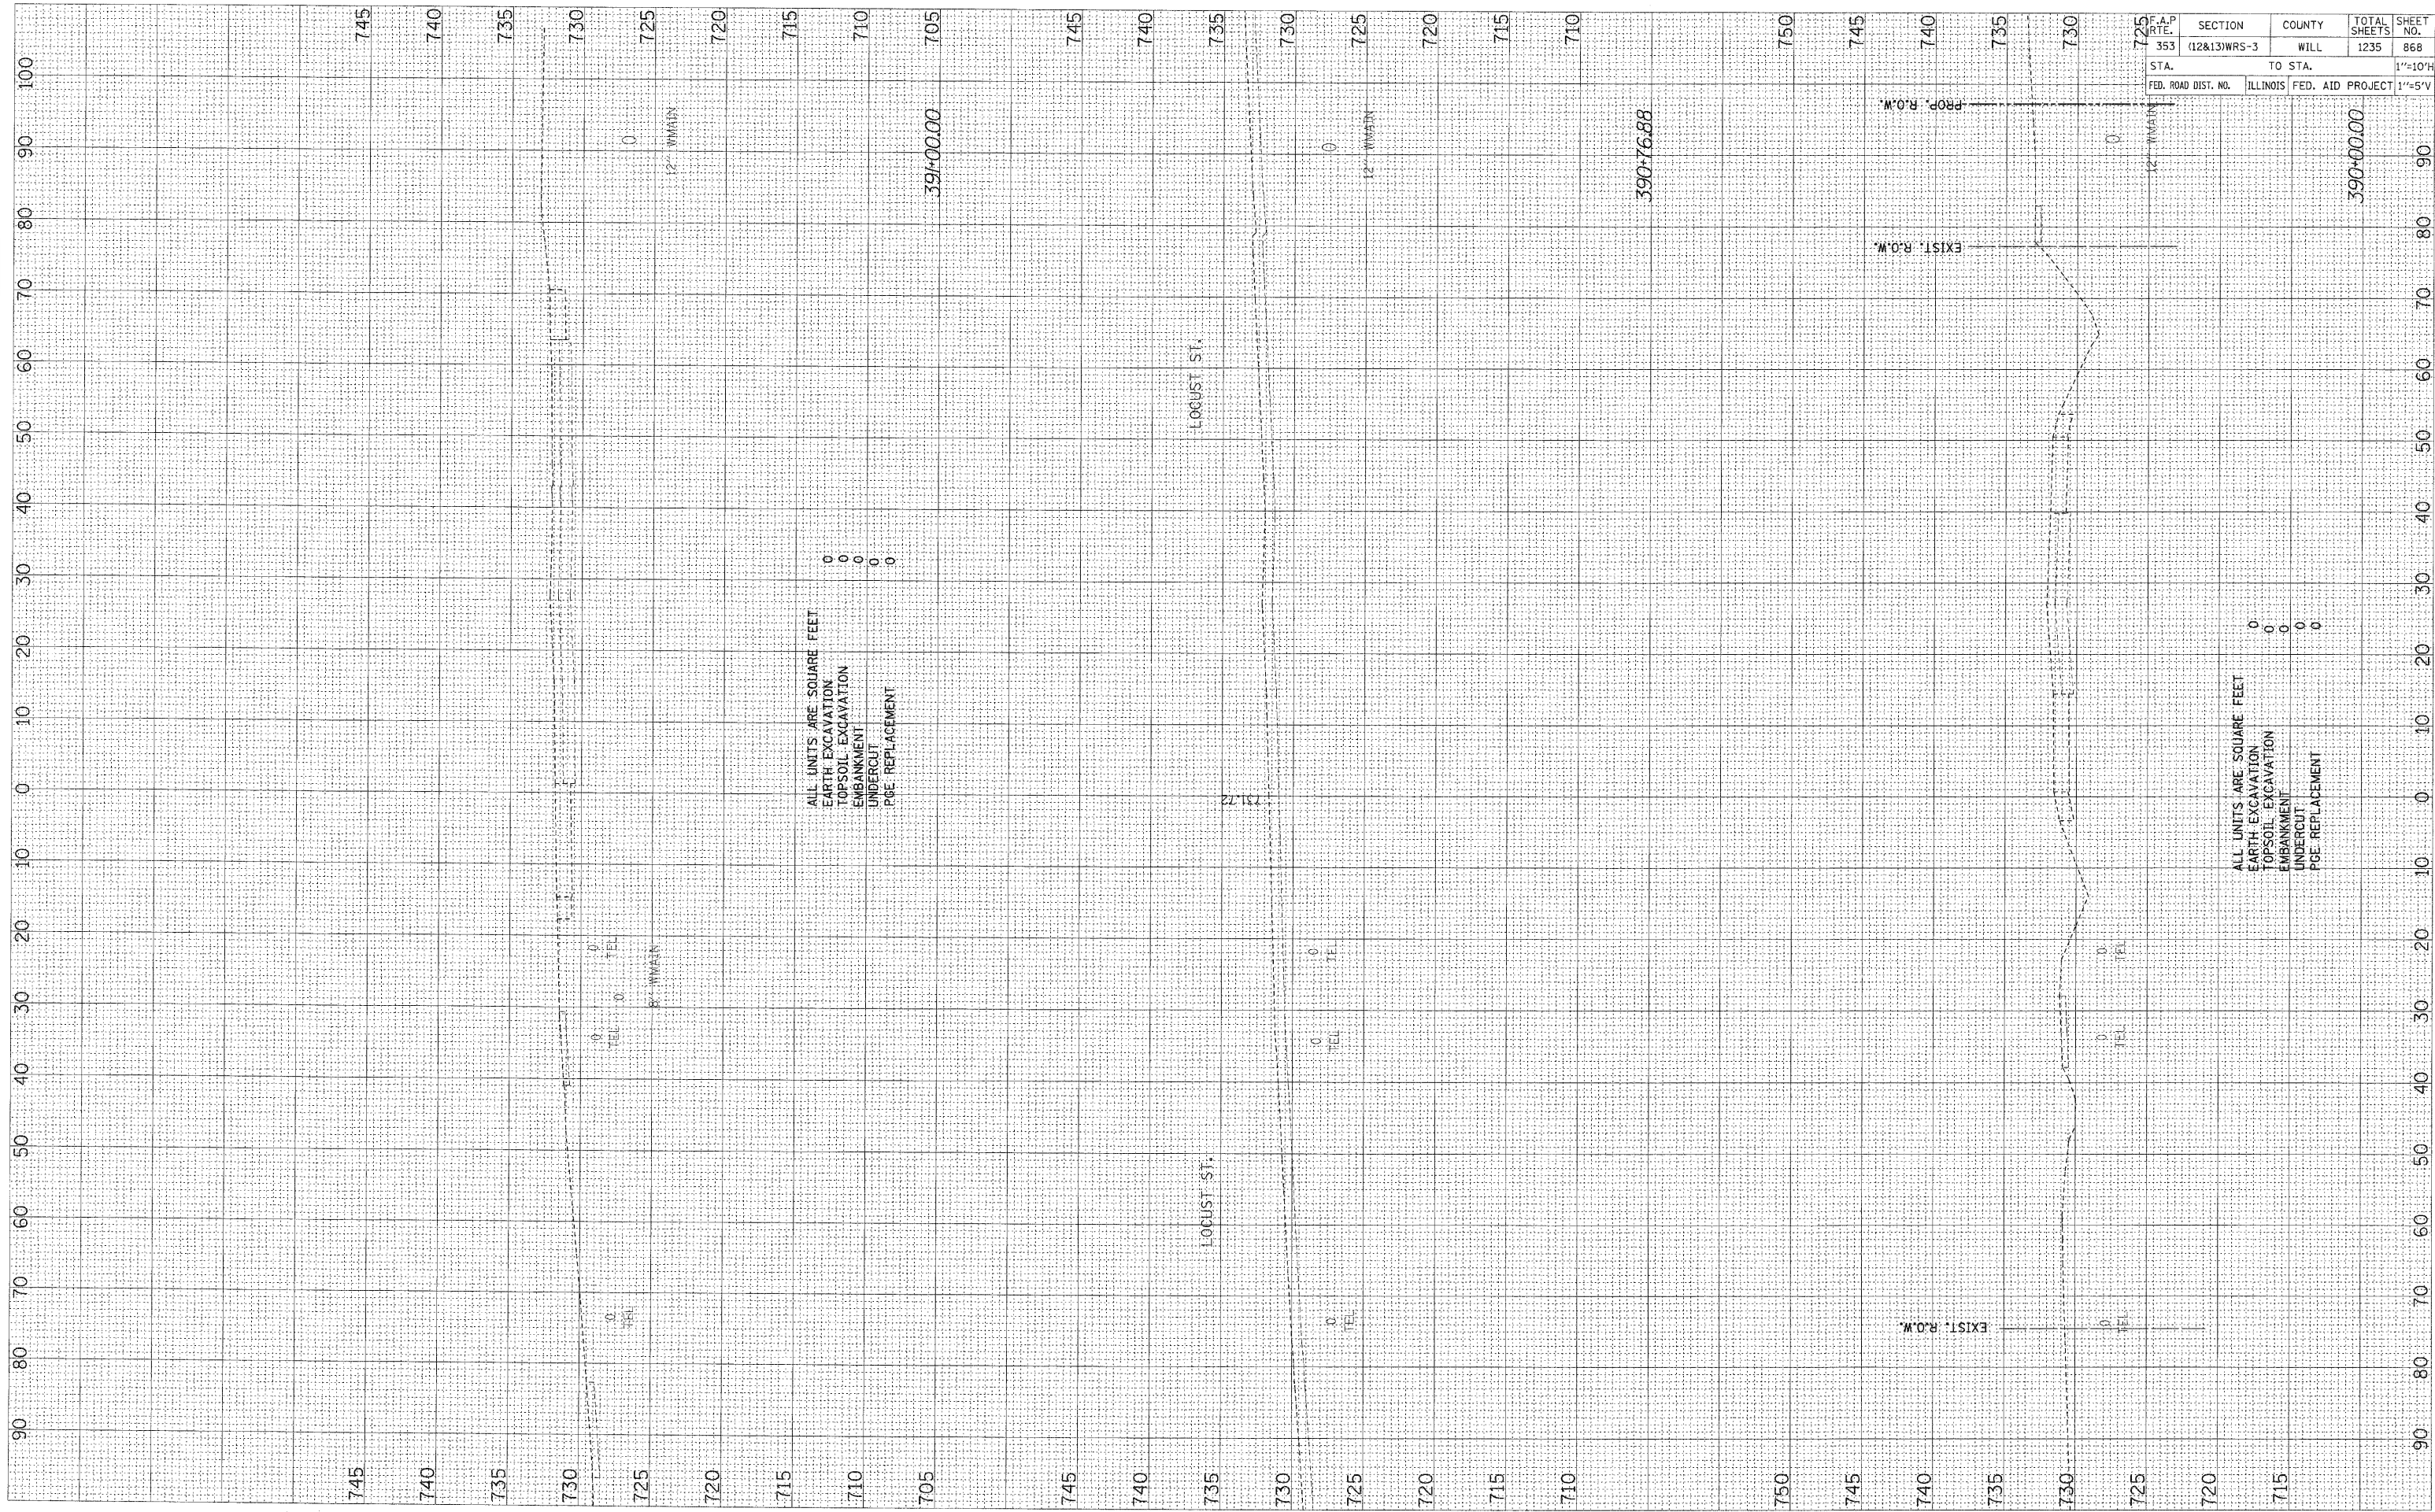

SECTION	COUNTY	TOTAL SHEETS	SHEET NO.
(12&13)WRS-3	WILL	1235	868
STA.	TO STA.	1"=10'H	
FED. ROAD DIST. NO.	ILLINOIS	FED. AID PROJECT 1"=5'V	