


FINAL SURVEY	DATE
SURVEYED	BY
NOTE BOOK	
AREAS CHECKED	
NO.	

ORIGINAL SURVEY	DATE
PLOTTED	BY
NOTE BOOK	
AREAS CHECKED	
NO.	

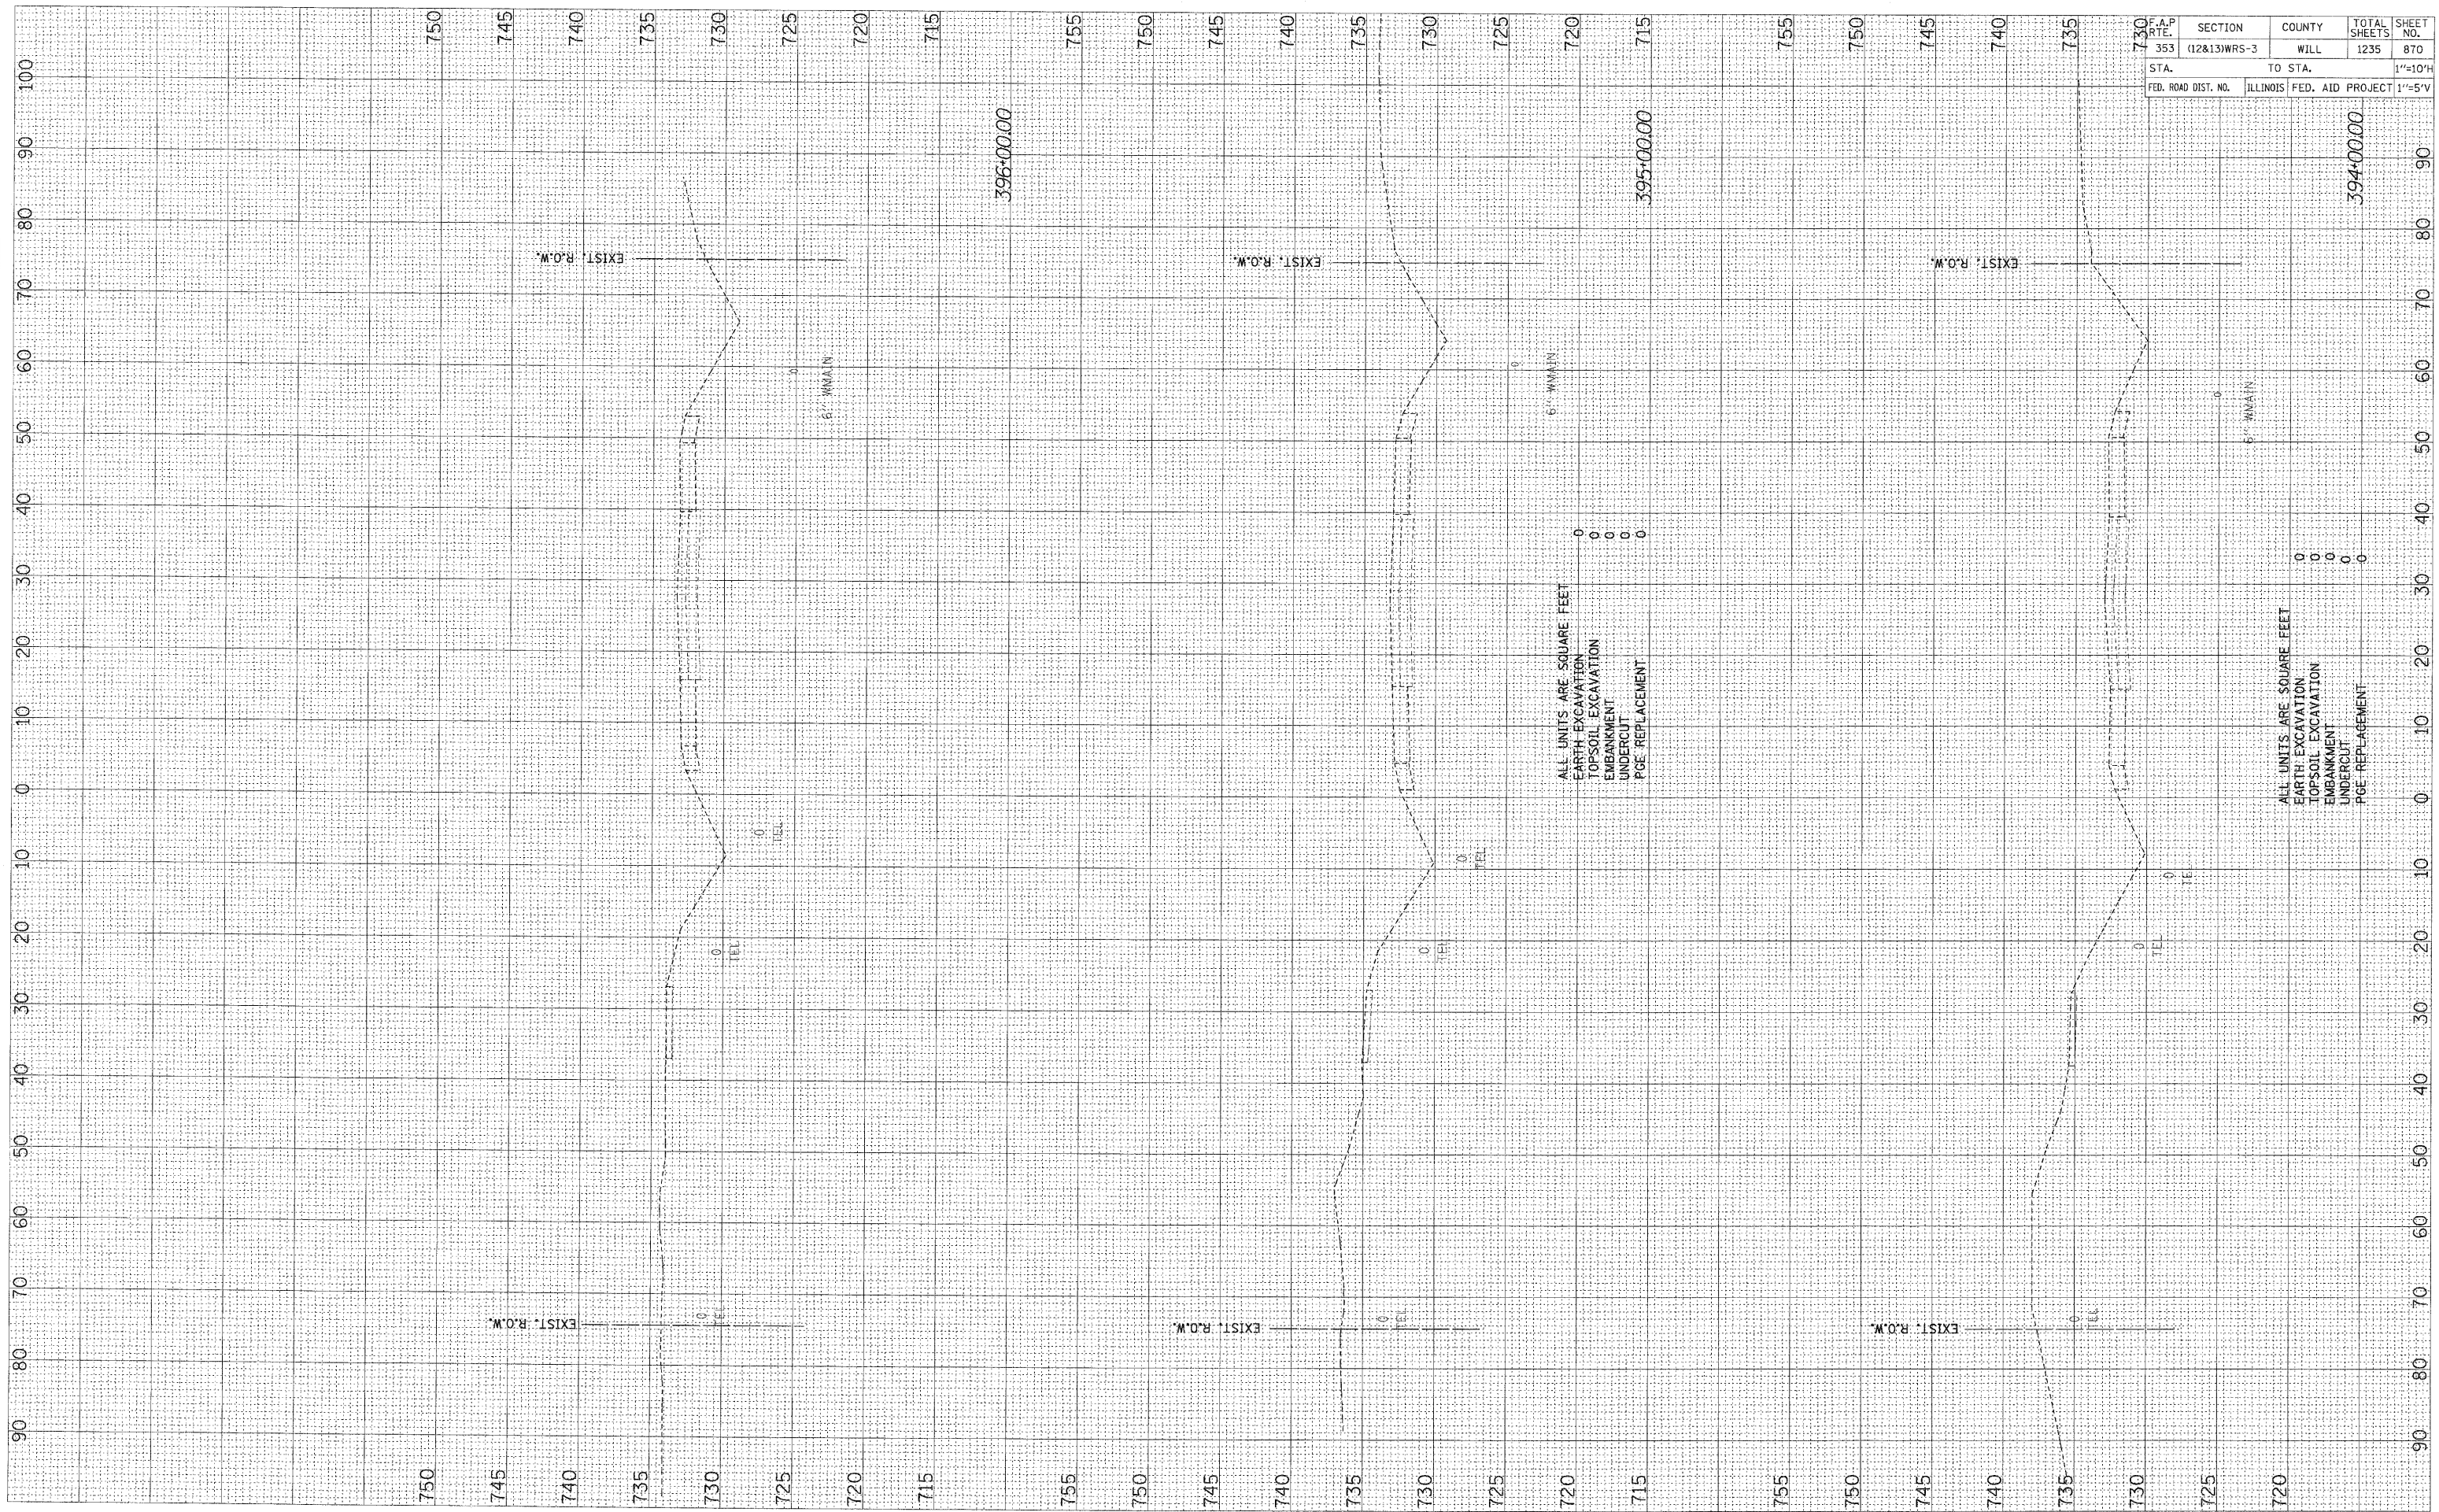

ALL UNITS ARE SQUARE FEET
 EARTH EXCAVATION 0
 TOPSOIL EXCAVATION 0
 EMBANKMENT 0
 UNDERCUT 0
 PGE REPLACEMENT 0

ALL UNITS ARE SQUARE FEET
 EARTH EXCAVATION 0
 TOPSOIL EXCAVATION 0
 EMBANKMENT 0
 UNDERCUT 0
 PGE REPLACEMENT 0

F.A.P. RTE.	SECTION	COUNTY	TOTAL SHEETS	SHEET NO.
353	(12&13)WRS-3	WILL	1235	870
STA.	TO STA.			1"=10'H
FED. ROAD DIST. NO.	ILLINOIS	FED. AID PROJECT	1"=5'V	