


FINAL SURVEY BY DATE
 SURVEYED SURVEYED BY DATE
 TEMPLATE TEMPLATE
 NOTE BOOK NOTE BOOK
 AREAS AREAS
 CHECKED CHECKED

ORIGINAL SURVEY BY DATE
 SURVEYED SURVEYED BY DATE
 TEMPLATE TEMPLATE
 NOTE BOOK NOTE BOOK
 AREAS AREAS
 CHECKED CHECKED

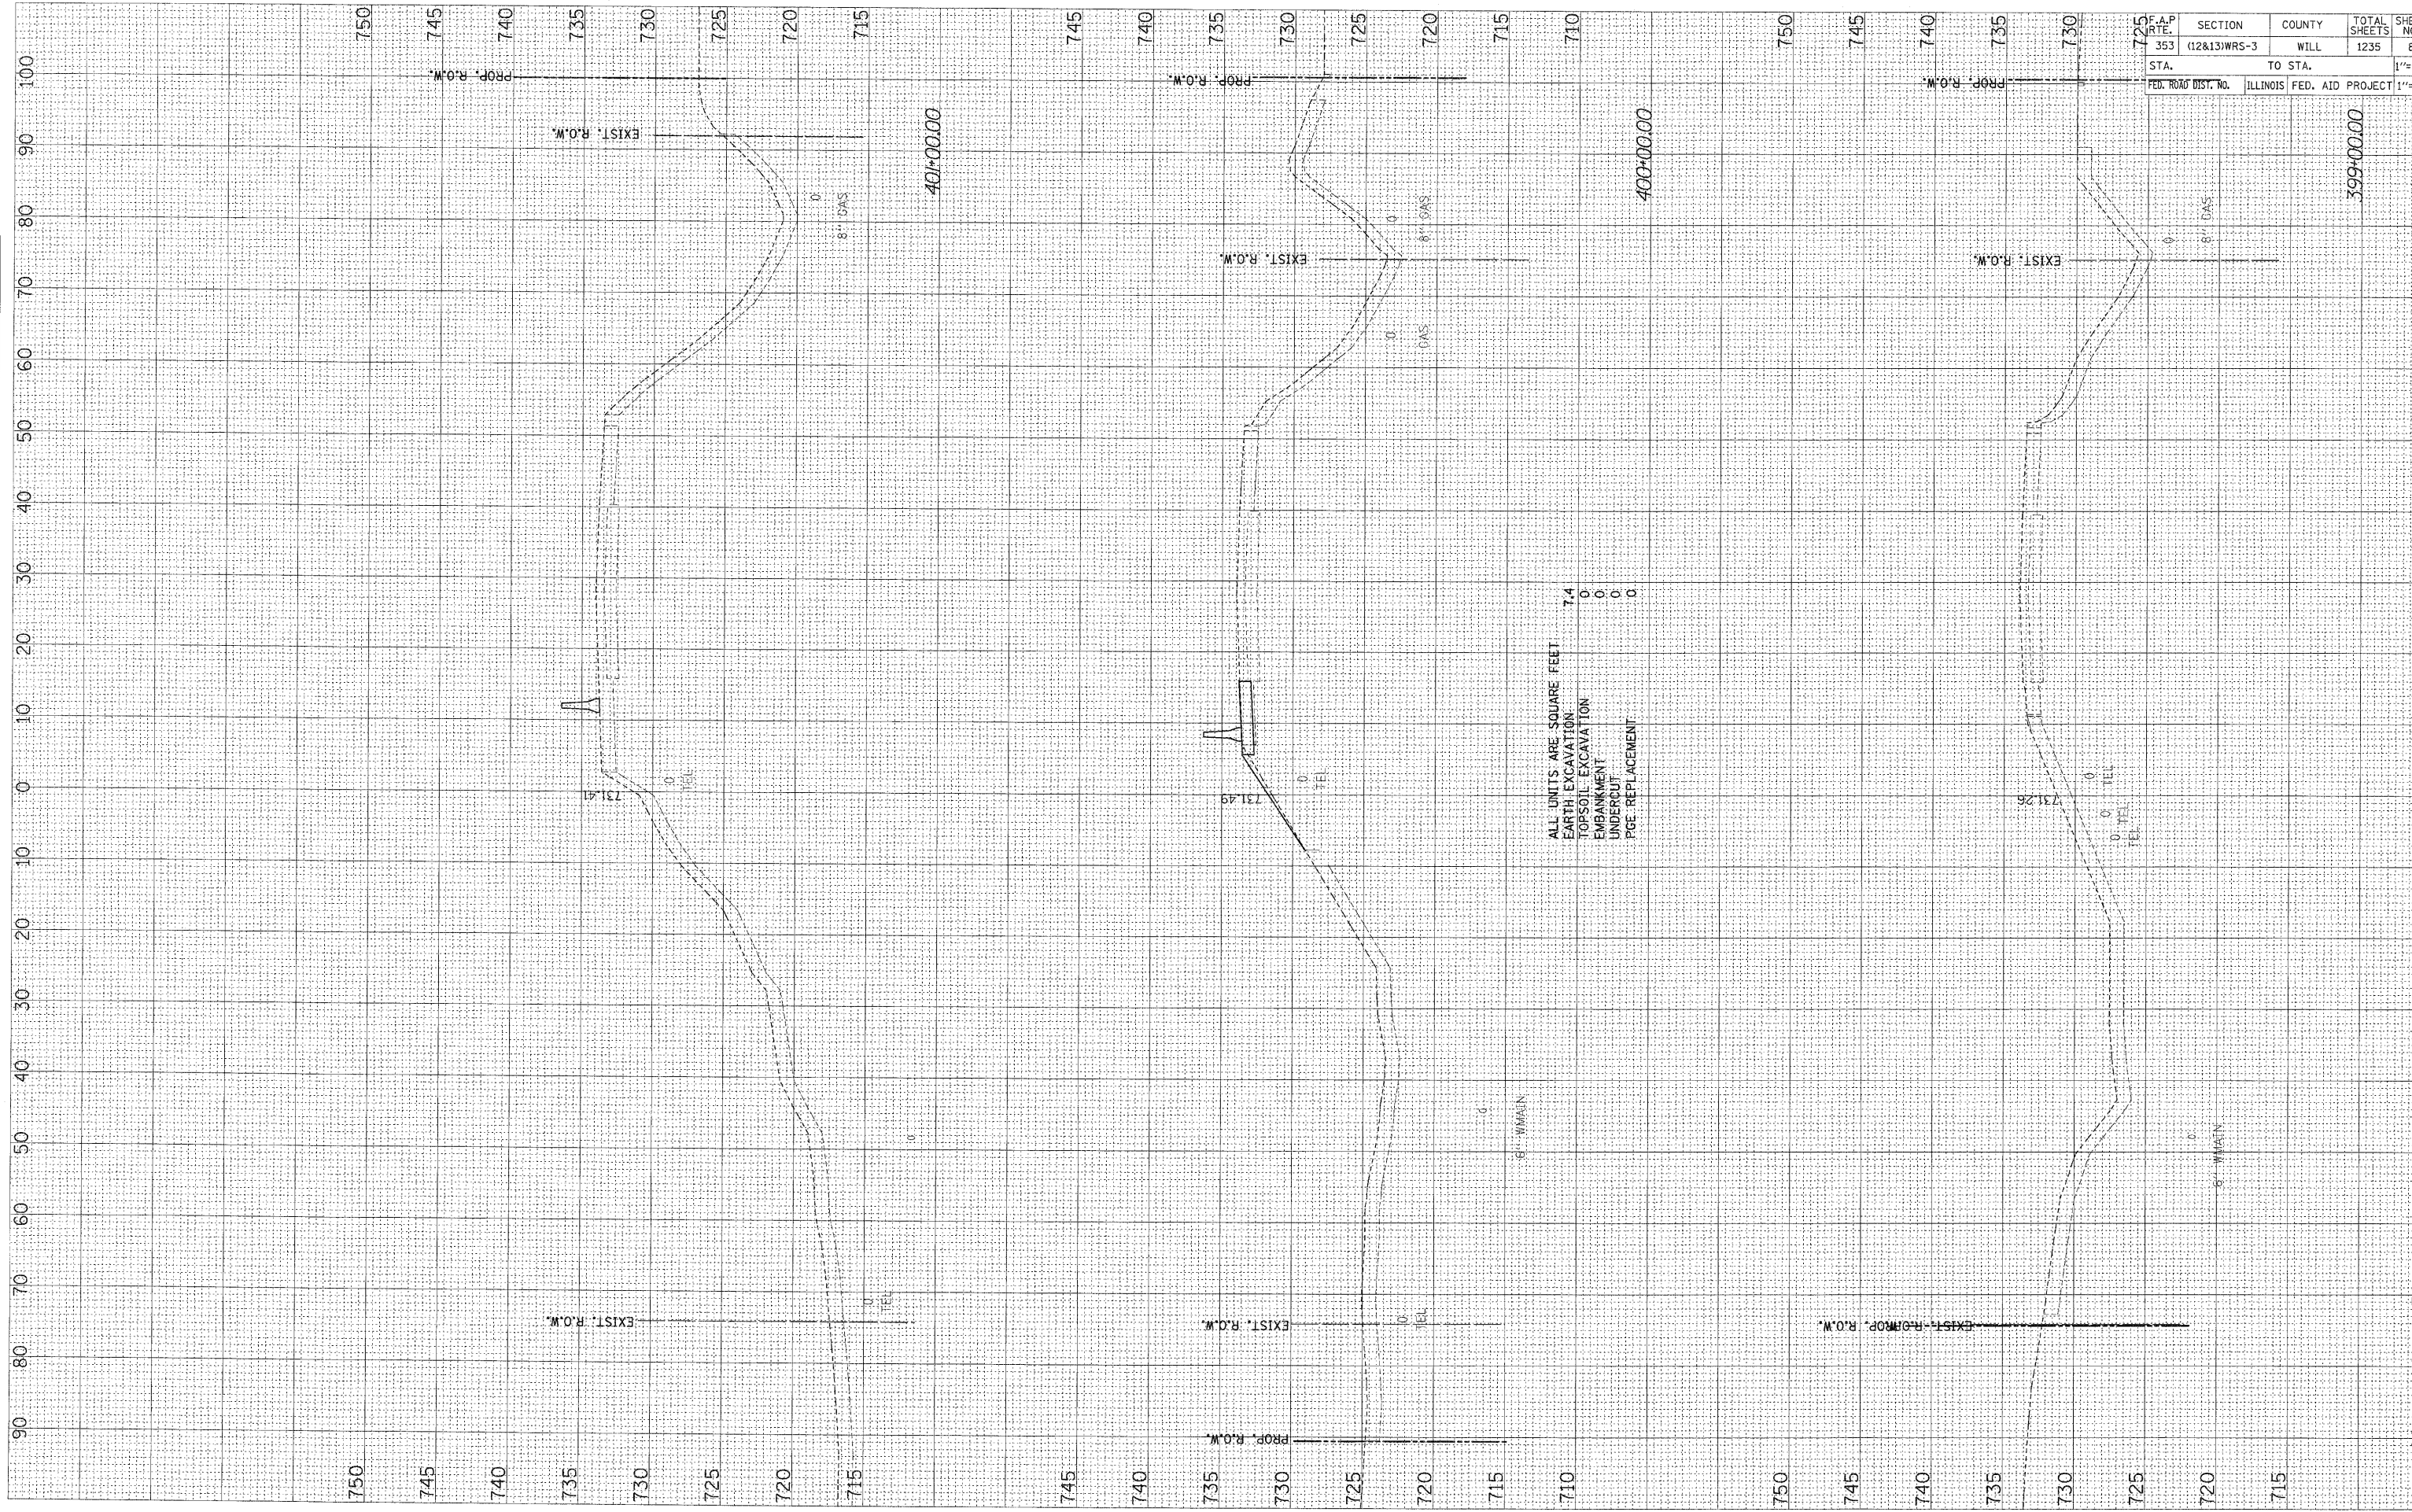

ALL UNITS ARE SQUARE FEET
 EARTH EXCAVATION 7.4
 TOPSOIL EXCAVATION 0
 EMBANKMENT 0
 UNDERCUT 0
 PGE REPLACEMENT 0

F.A.P. RTE. 353	SECTION (12&13)WRS-3	COUNTY WILL	TOTAL SHEETS 1235	SHEET NO. 871
STA. 725	TO STA.		1"=10'H	
FED. ROAD DIST. No.		ILLINOIS FED. AID PROJECT		1"=5'V