


FINAL	DATE
SURVEY	BY
NOTE BOOK	
TEMPLATE	
AREAS	
CHECKED	
NO.	

ORIGINAL	DATE
SURVEY	BY
NOTE BOOK	
TEMPLATE	
AREAS	
CHECKED	
NO.	

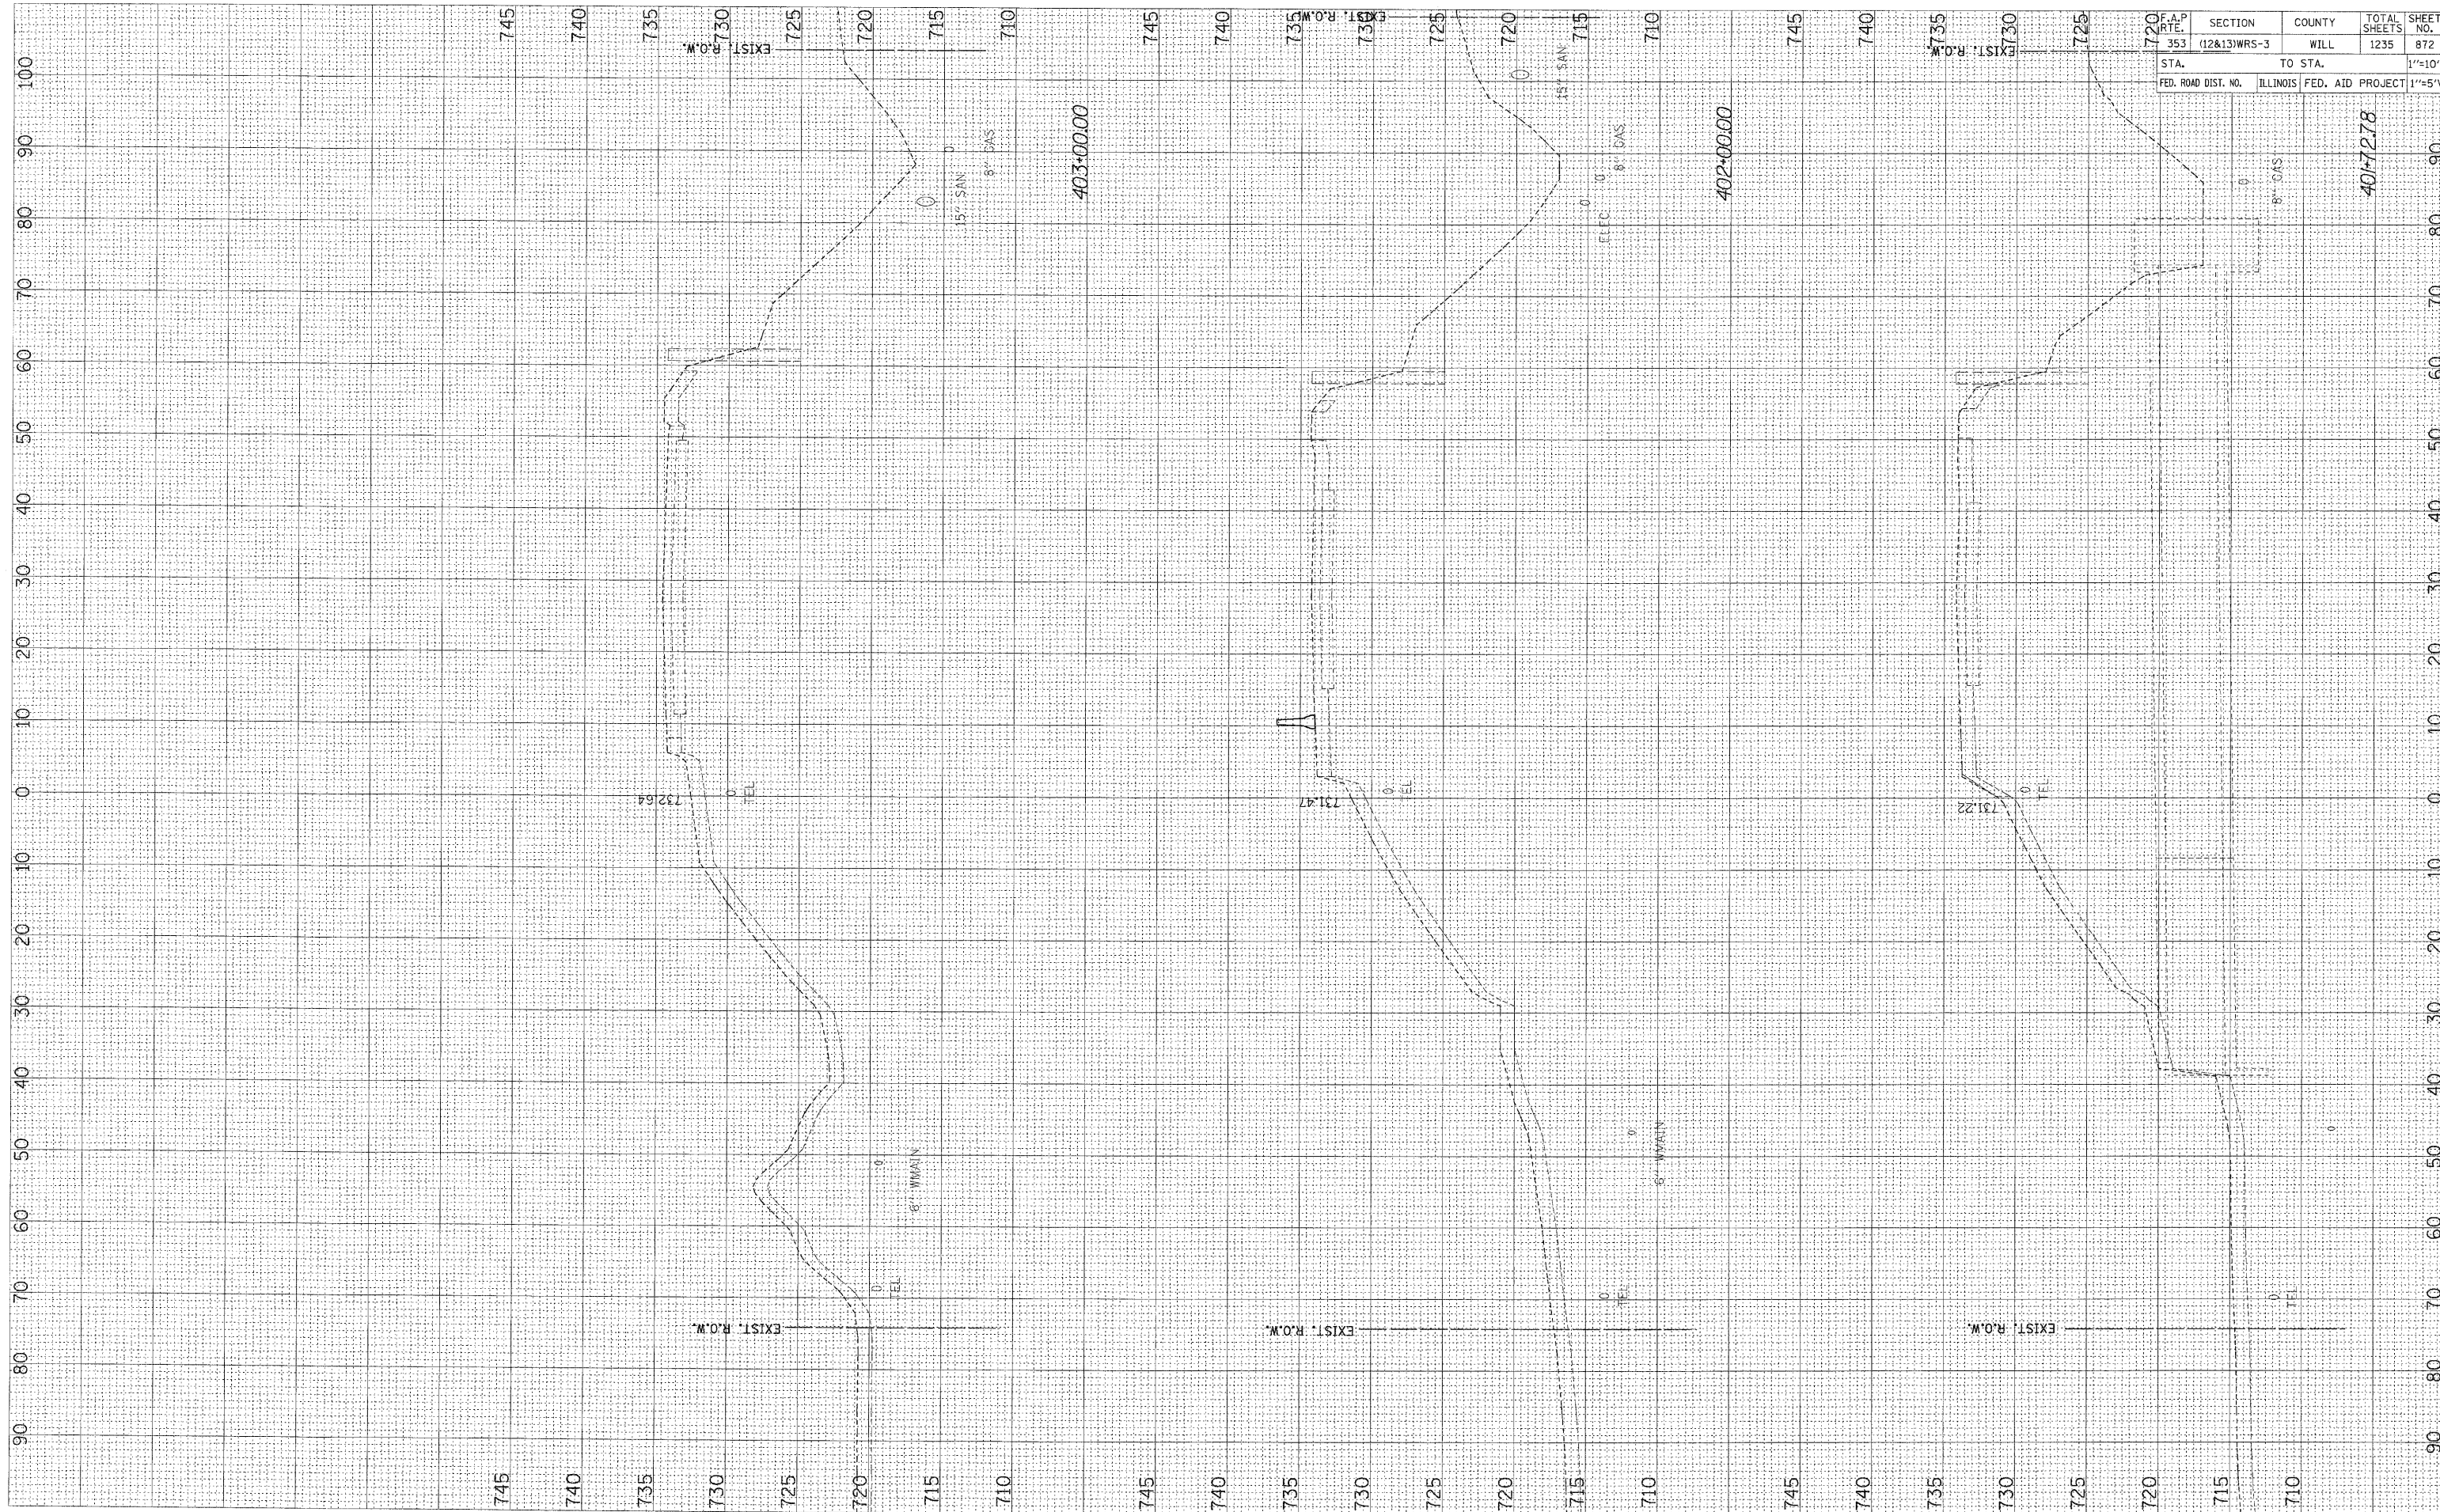

F.A.P. RTE. 353	SECTION (12&13)WRS-3	COUNTY WILL	TOTAL SHEETS 1235	SHEET NO. 872
STA. 720	TO STA. 725	ILLINOIS	FED. AID PROJECT	1"=10'H
FED. ROAD DIST. NO.				1"=5'V