


FINAL SURVEY	BY	DATE
SURVEYED		
NOTE BOOK		
AREAS CHECKED		
NO.		

ORIGINAL SURVEY	BY	DATE
PLOTTED		
NOTE BOOK		
AREAS CHECKED		
NO.		

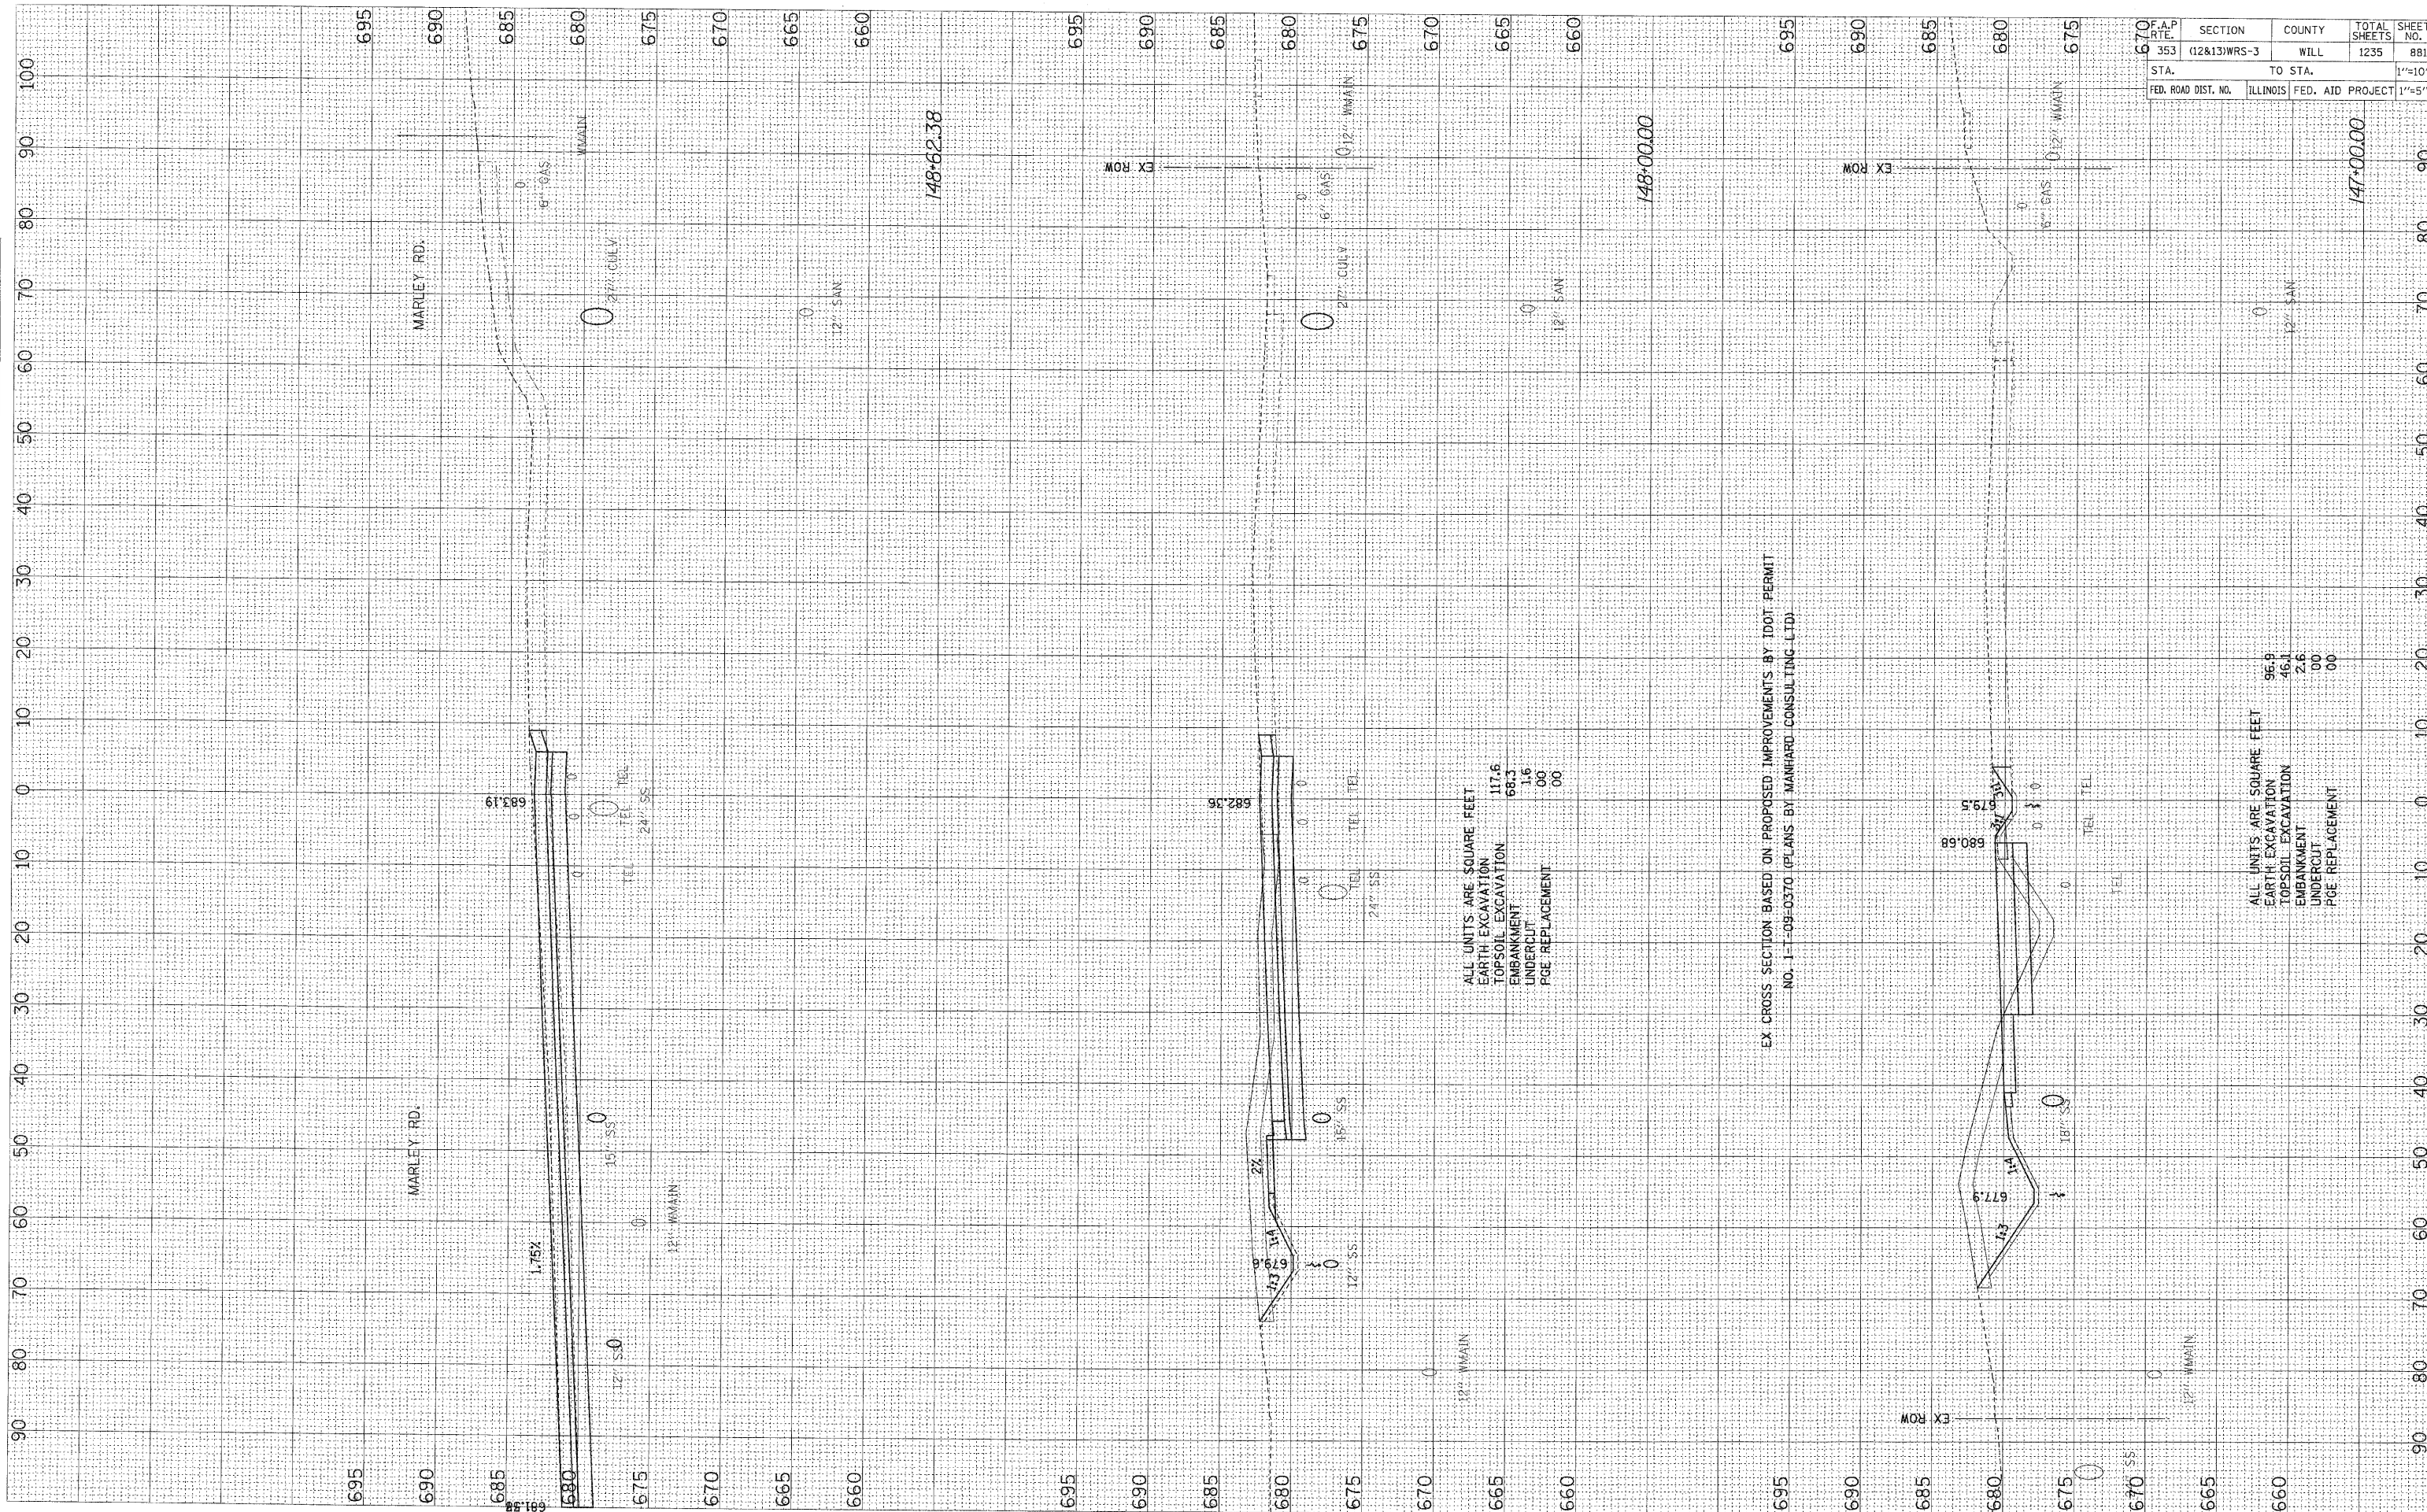

F.A.P. RTE.	SECTION	COUNTY	TOTAL SHEETS	SHEET NO.
353	(12&13)WRS-3	WILL	1235	881
STA.	TO STA.		1"=10'H	
FED. ROAD DIST. NO.	ILLINOIS	FED. AID PROJECT	1"=5'V	

ALL UNITS ARE SQUARE FEET
 EARTH EXCAVATION 117.6
 TOPSOIL EXCAVATION 68.3
 EMBANKMENT 1.6
 UNDERCUT 00
 PGE REPLACEMENT 00

EX CROSS SECTION BASED ON PROPOSED IMPROVEMENTS BY IDOT PERMIT NO. 1-09-0370 (PLANS BY MANFARO CONSULTING LTD.)

ALL UNITS ARE SQUARE FEET
 EARTH EXCAVATION 96.9
 TOPSOIL EXCAVATION 46.1
 EMBANKMENT 2.6
 UNDERCUT 00
 PGE REPLACEMENT 00