


FINAL SURVEY	BY	DATE
SURVEYED		
NOTE BOOK		
TEMPLATE		
AREAS CHECKED		
NO.		

ORIGINAL SURVEY	BY	DATE
SURVEYED		
NOTE BOOK		
TEMPLATE		
AREAS CHECKED		
NO.		

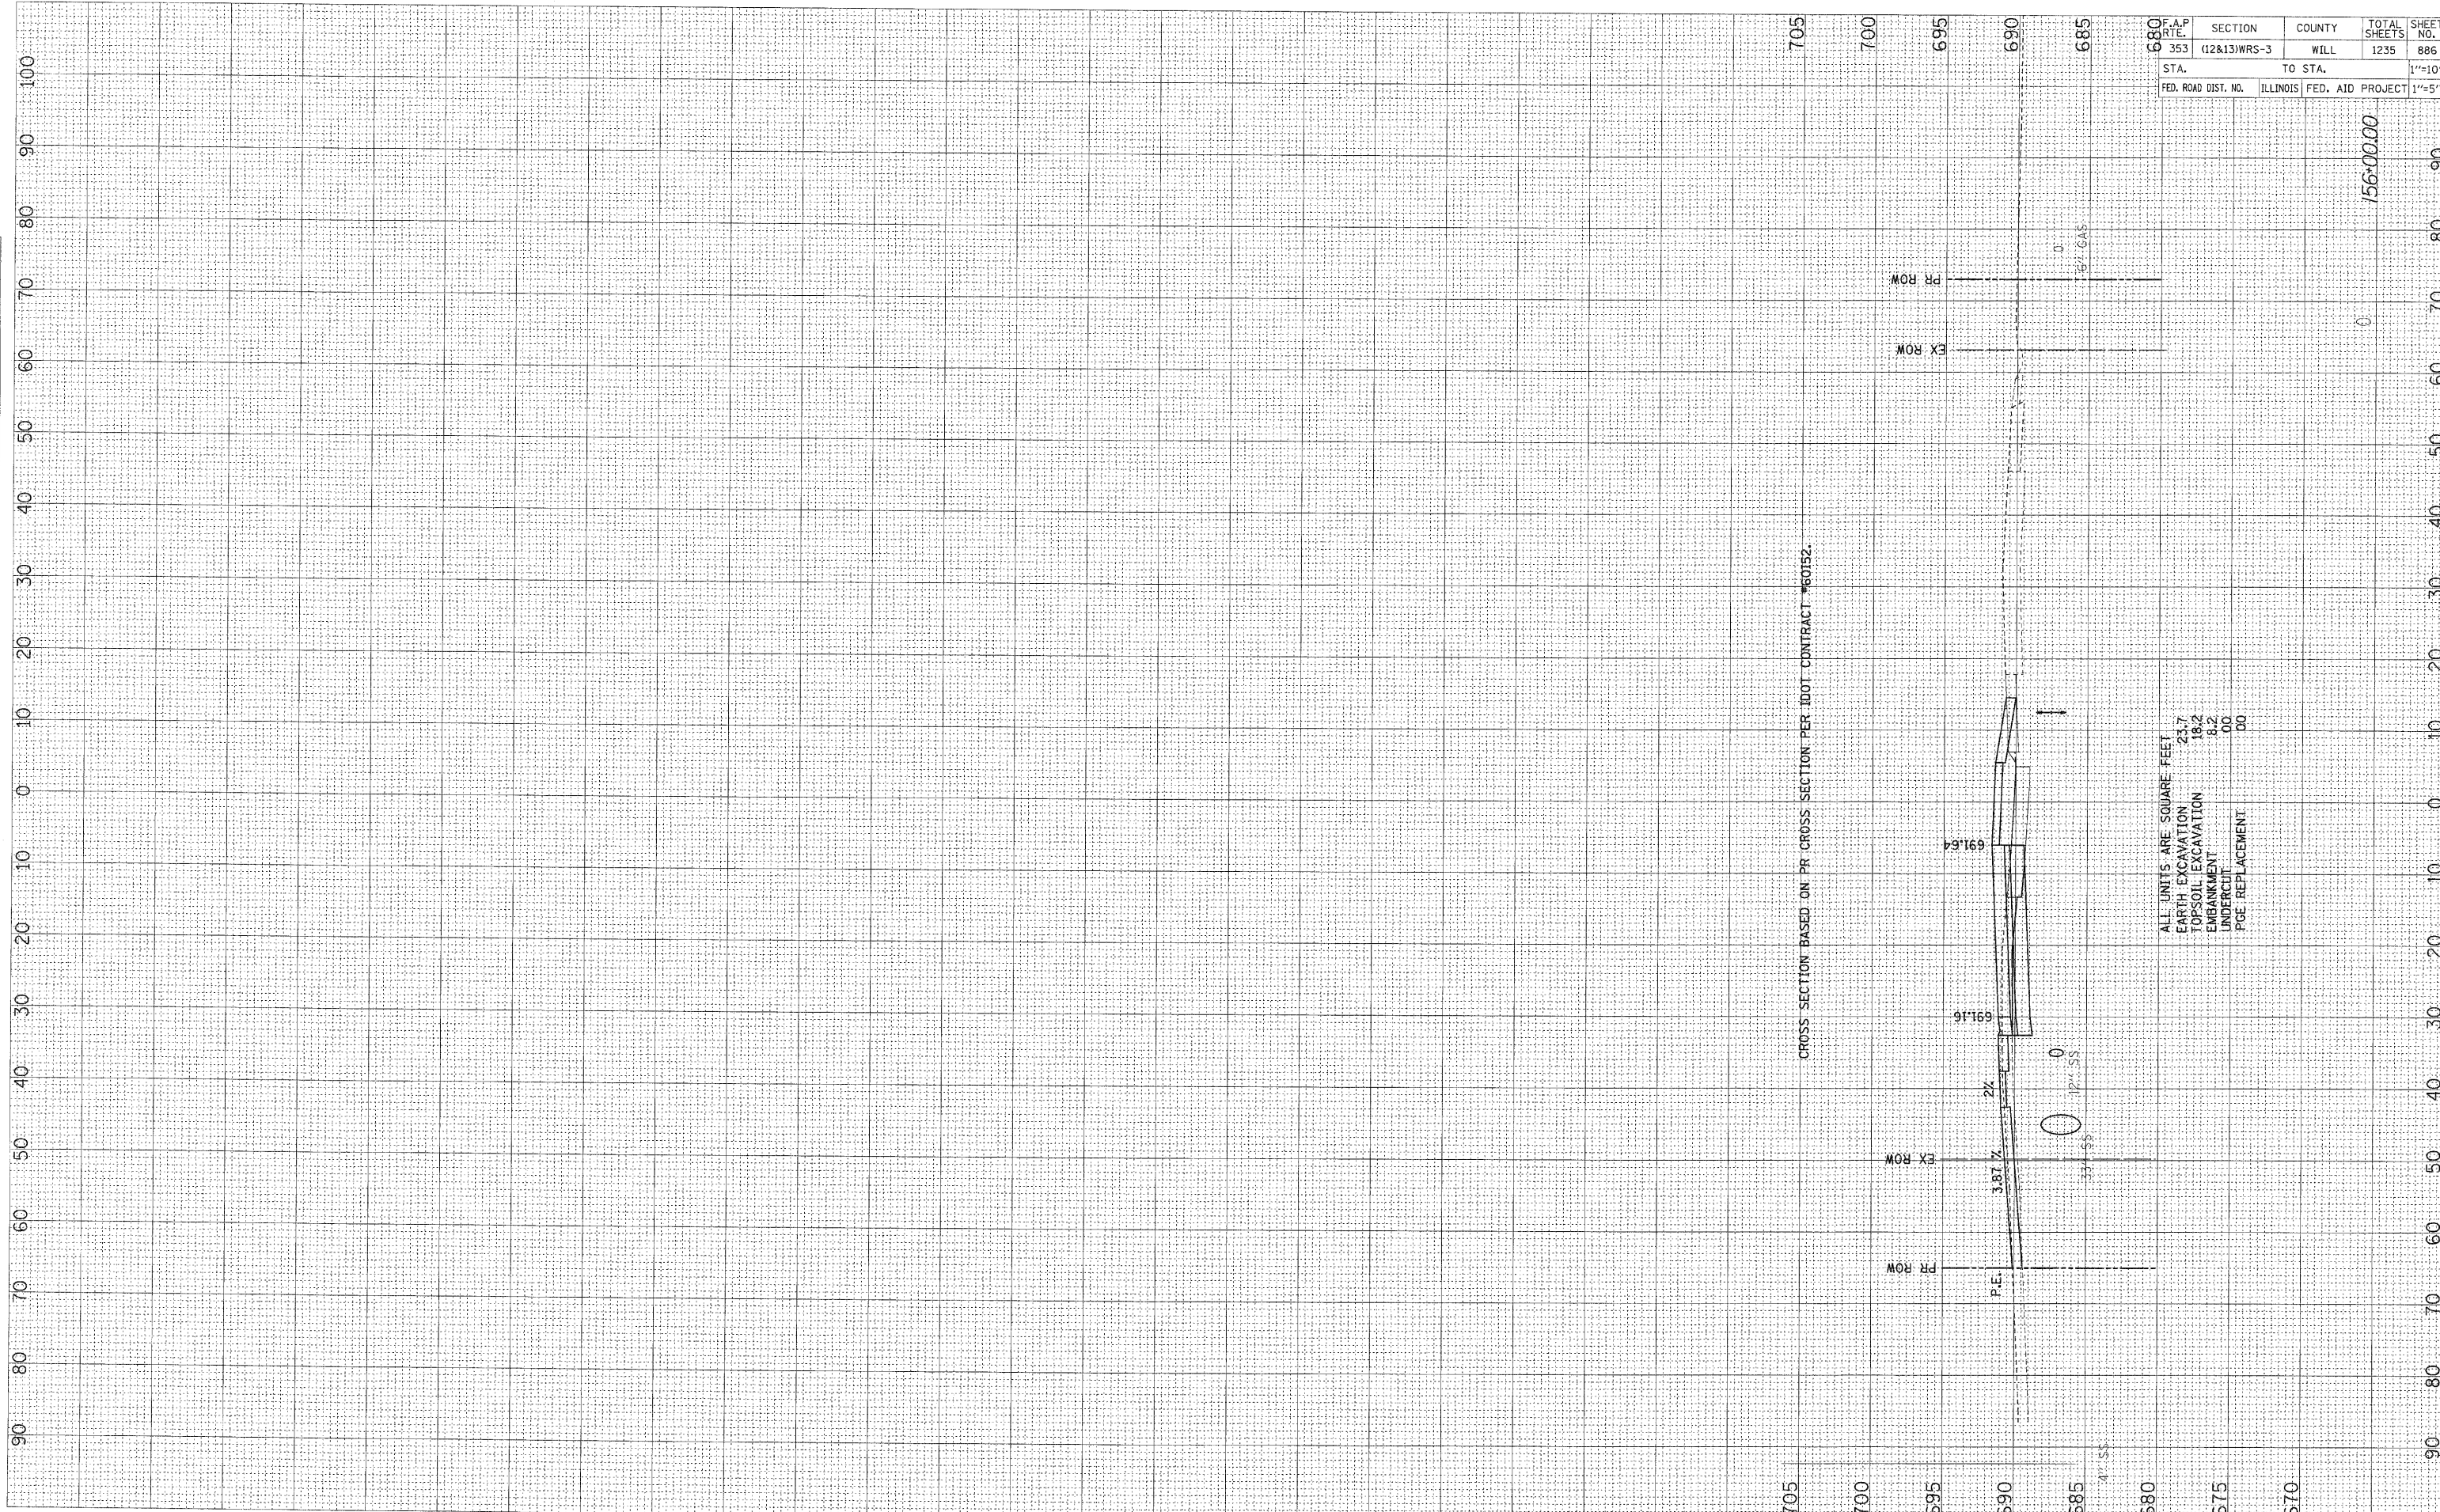

CROSS SECTION BASED ON PR CROSS SECTION PER IDOT CONTRACT #60152.

ALL UNITS ARE SQUARE FEET

EARTH EXCAVATION	23.7
TOPSOIL EXCAVATION	18.2
EMBANKMENT	8.2
UNDERCUT	00
PGE REPLACEMENT	00

F.A.P. RTE.	SECTION	COUNTY	TOTAL SHEETS	SHEET NO.
353	(12&13)WRS-3	WILL	1235	886
STA.	TO STA.			1"=10'H
FED. ROAD DIST. NO.	ILLINOIS	FED. AID PROJECT		1"=5'V

156+00.00