


| | | | |
|--------------|---------------|----|------|
| FINAL SURVEY | SURVEYED | BY | DATE |
| NOTE BOOK | PLOTTED | | |
| NO. | AREAS CHECKED | | |

| | | | |
|-----------------|---------------|----|------|
| ORIGINAL SURVEY | SURVEYED | BY | DATE |
| NOTE BOOK | PLOTTED | | |
| NO. | AREAS CHECKED | | |

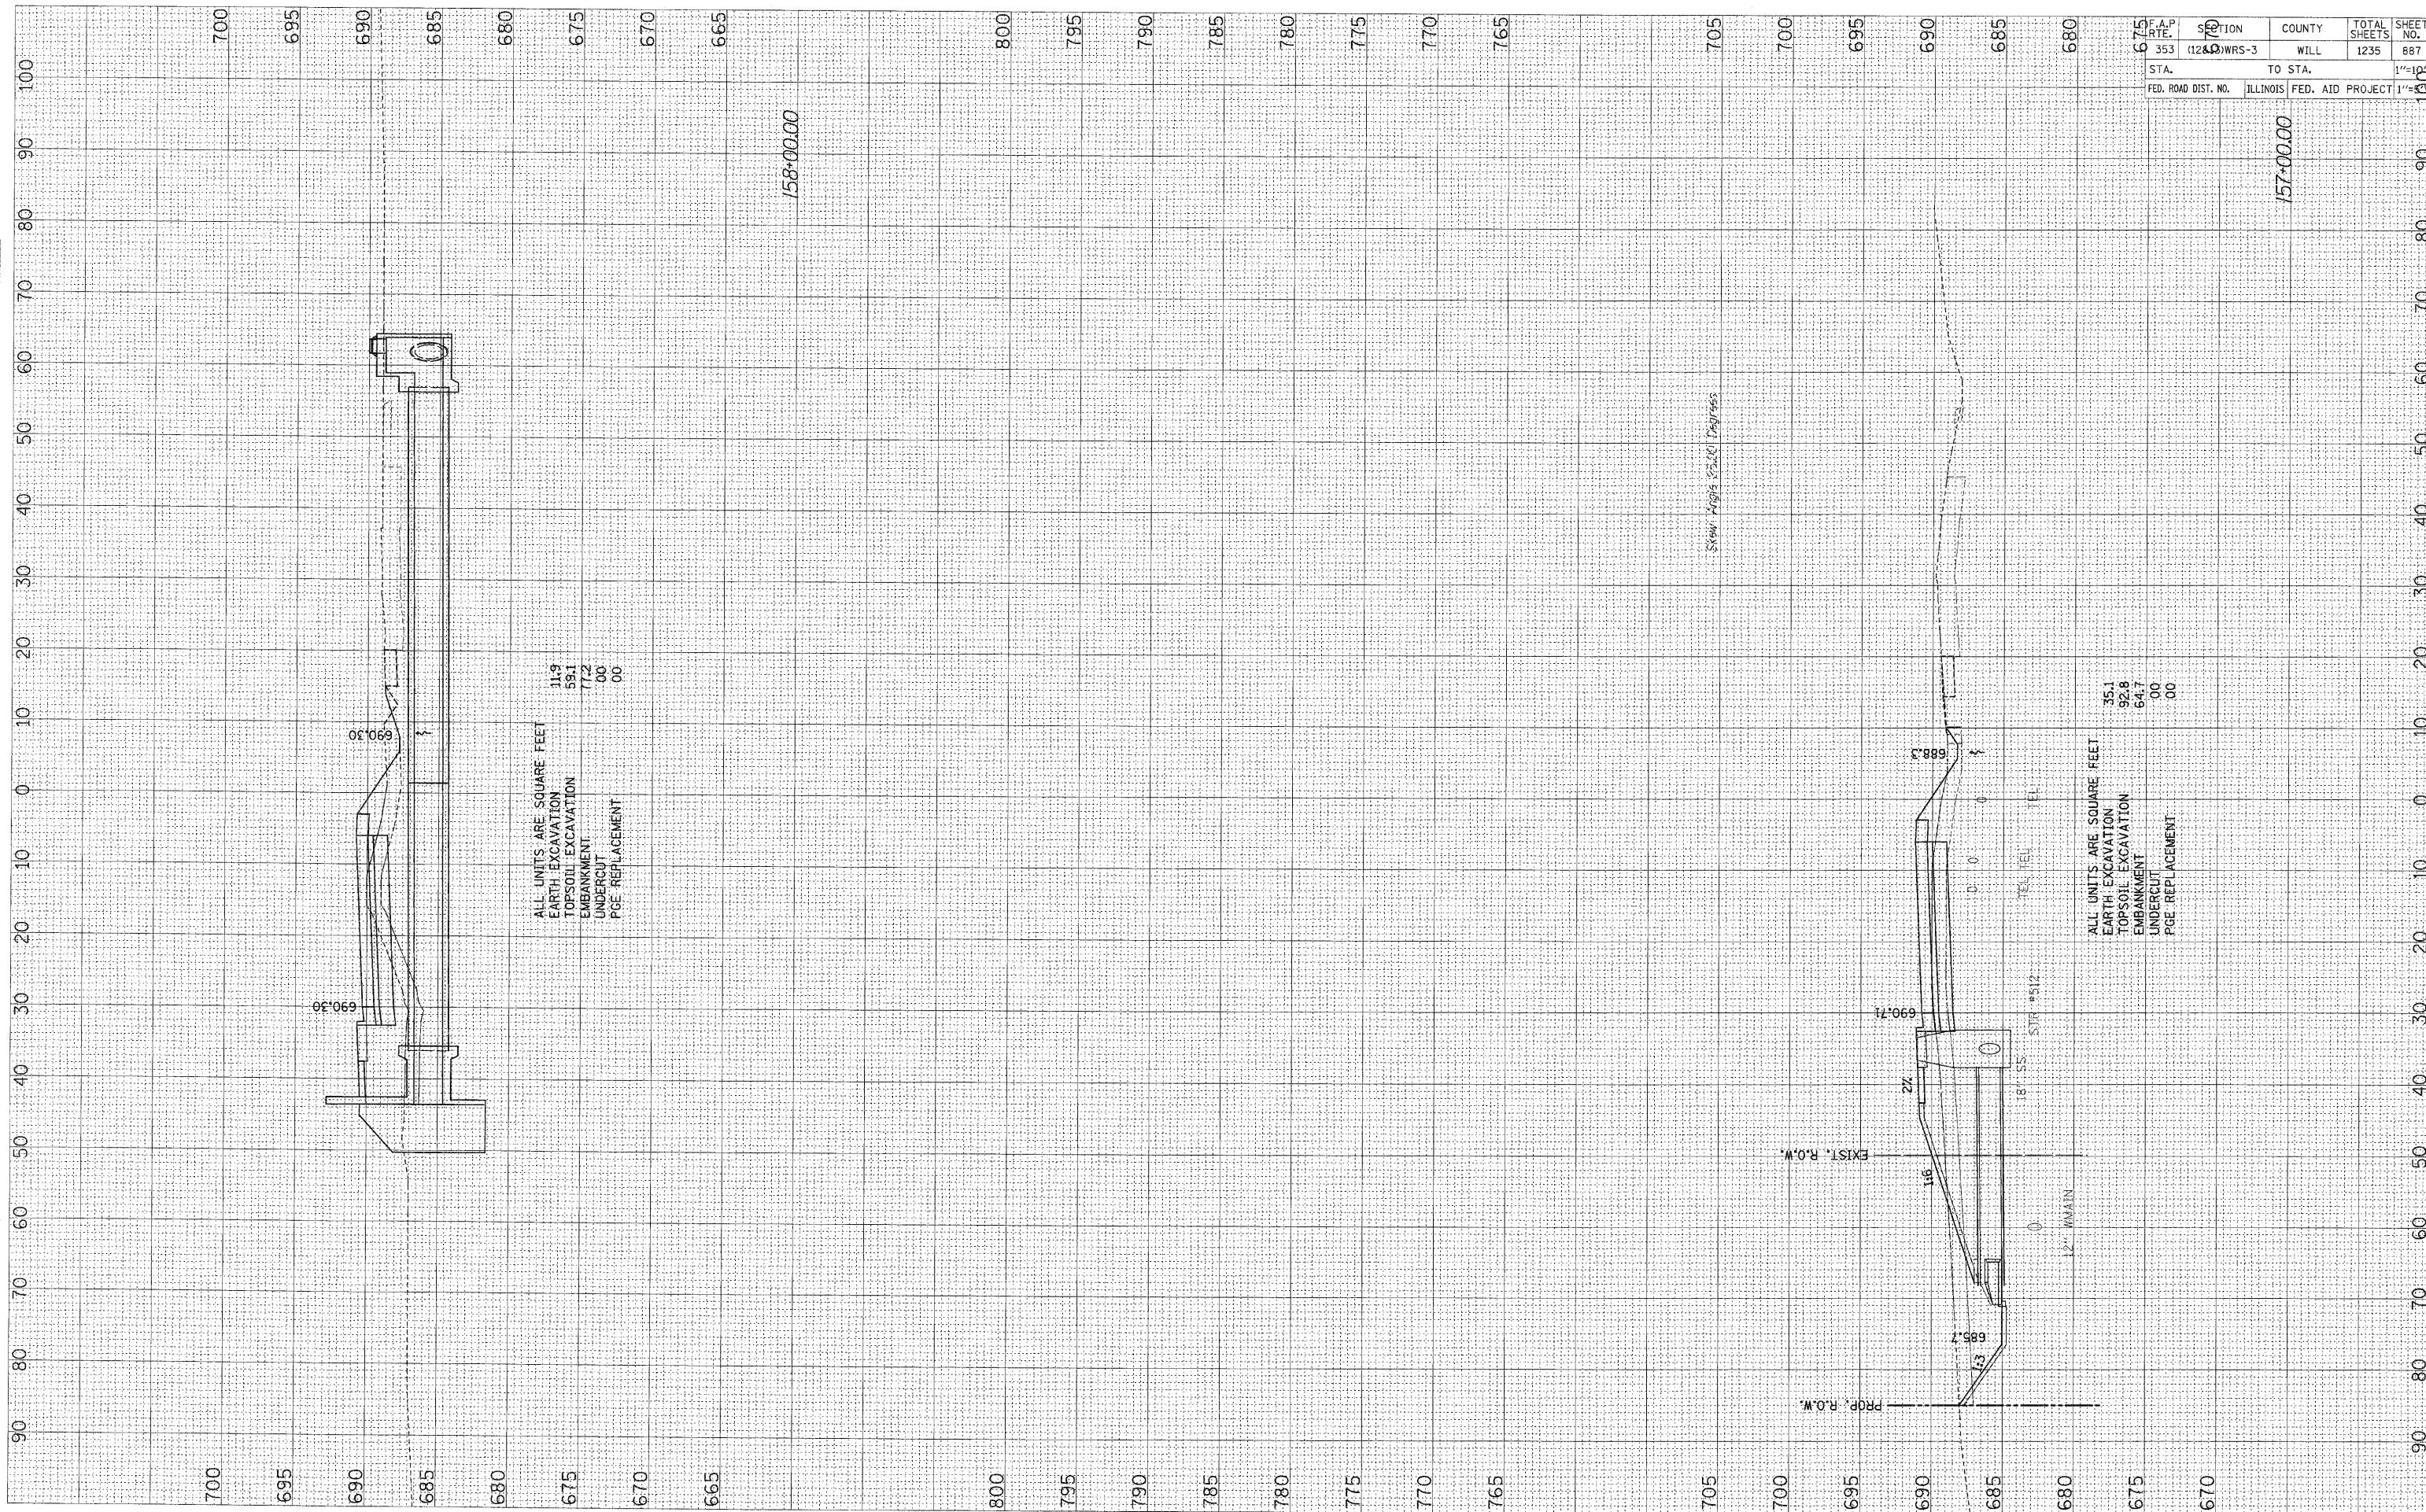

ALL UNITS ARE SQUARE FEET
 EARTH EXCAVATION 11.9
 TOPSOIL EXCAVATION 59.1
 EMBANKMENT 77.2
 UNDERCUT 00
 PGE REPLACEMENT 00

ALL UNITS ARE SQUARE FEET
 EARTH EXCAVATION 35.1
 TOPSOIL EXCAVATION 92.8
 EMBANKMENT 64.7
 UNDERCUT 00
 PGE REPLACEMENT 00

| | | | | |
|---------------------|--------------|------------------|--------------|-----------|
| F.A.P. RTE. | SECTION | COUNTY | TOTAL SHEETS | SHEET NO. |
| 353 | (12&Q) WRS-3 | WILL | 1235 | 887 |
| STA. | TO STA. | | 1/2-104 | |
| FED. ROAD DIST. NO. | ILLINOIS | FED. AID PROJECT | 157-00.00 | |