


FINAL SURVEY NO.	DATE
SURVEYED BY	
NOTE BOOK NO.	
TEMPLATE AREAS CHECKED	
AREAS CHECKED	

ORIGINAL SURVEY NO.	DATE
DESIGNED BY	
PLOTTED BY	
NOTE BOOK NO.	
TEMPLATE AREAS CHECKED	
AREAS CHECKED	

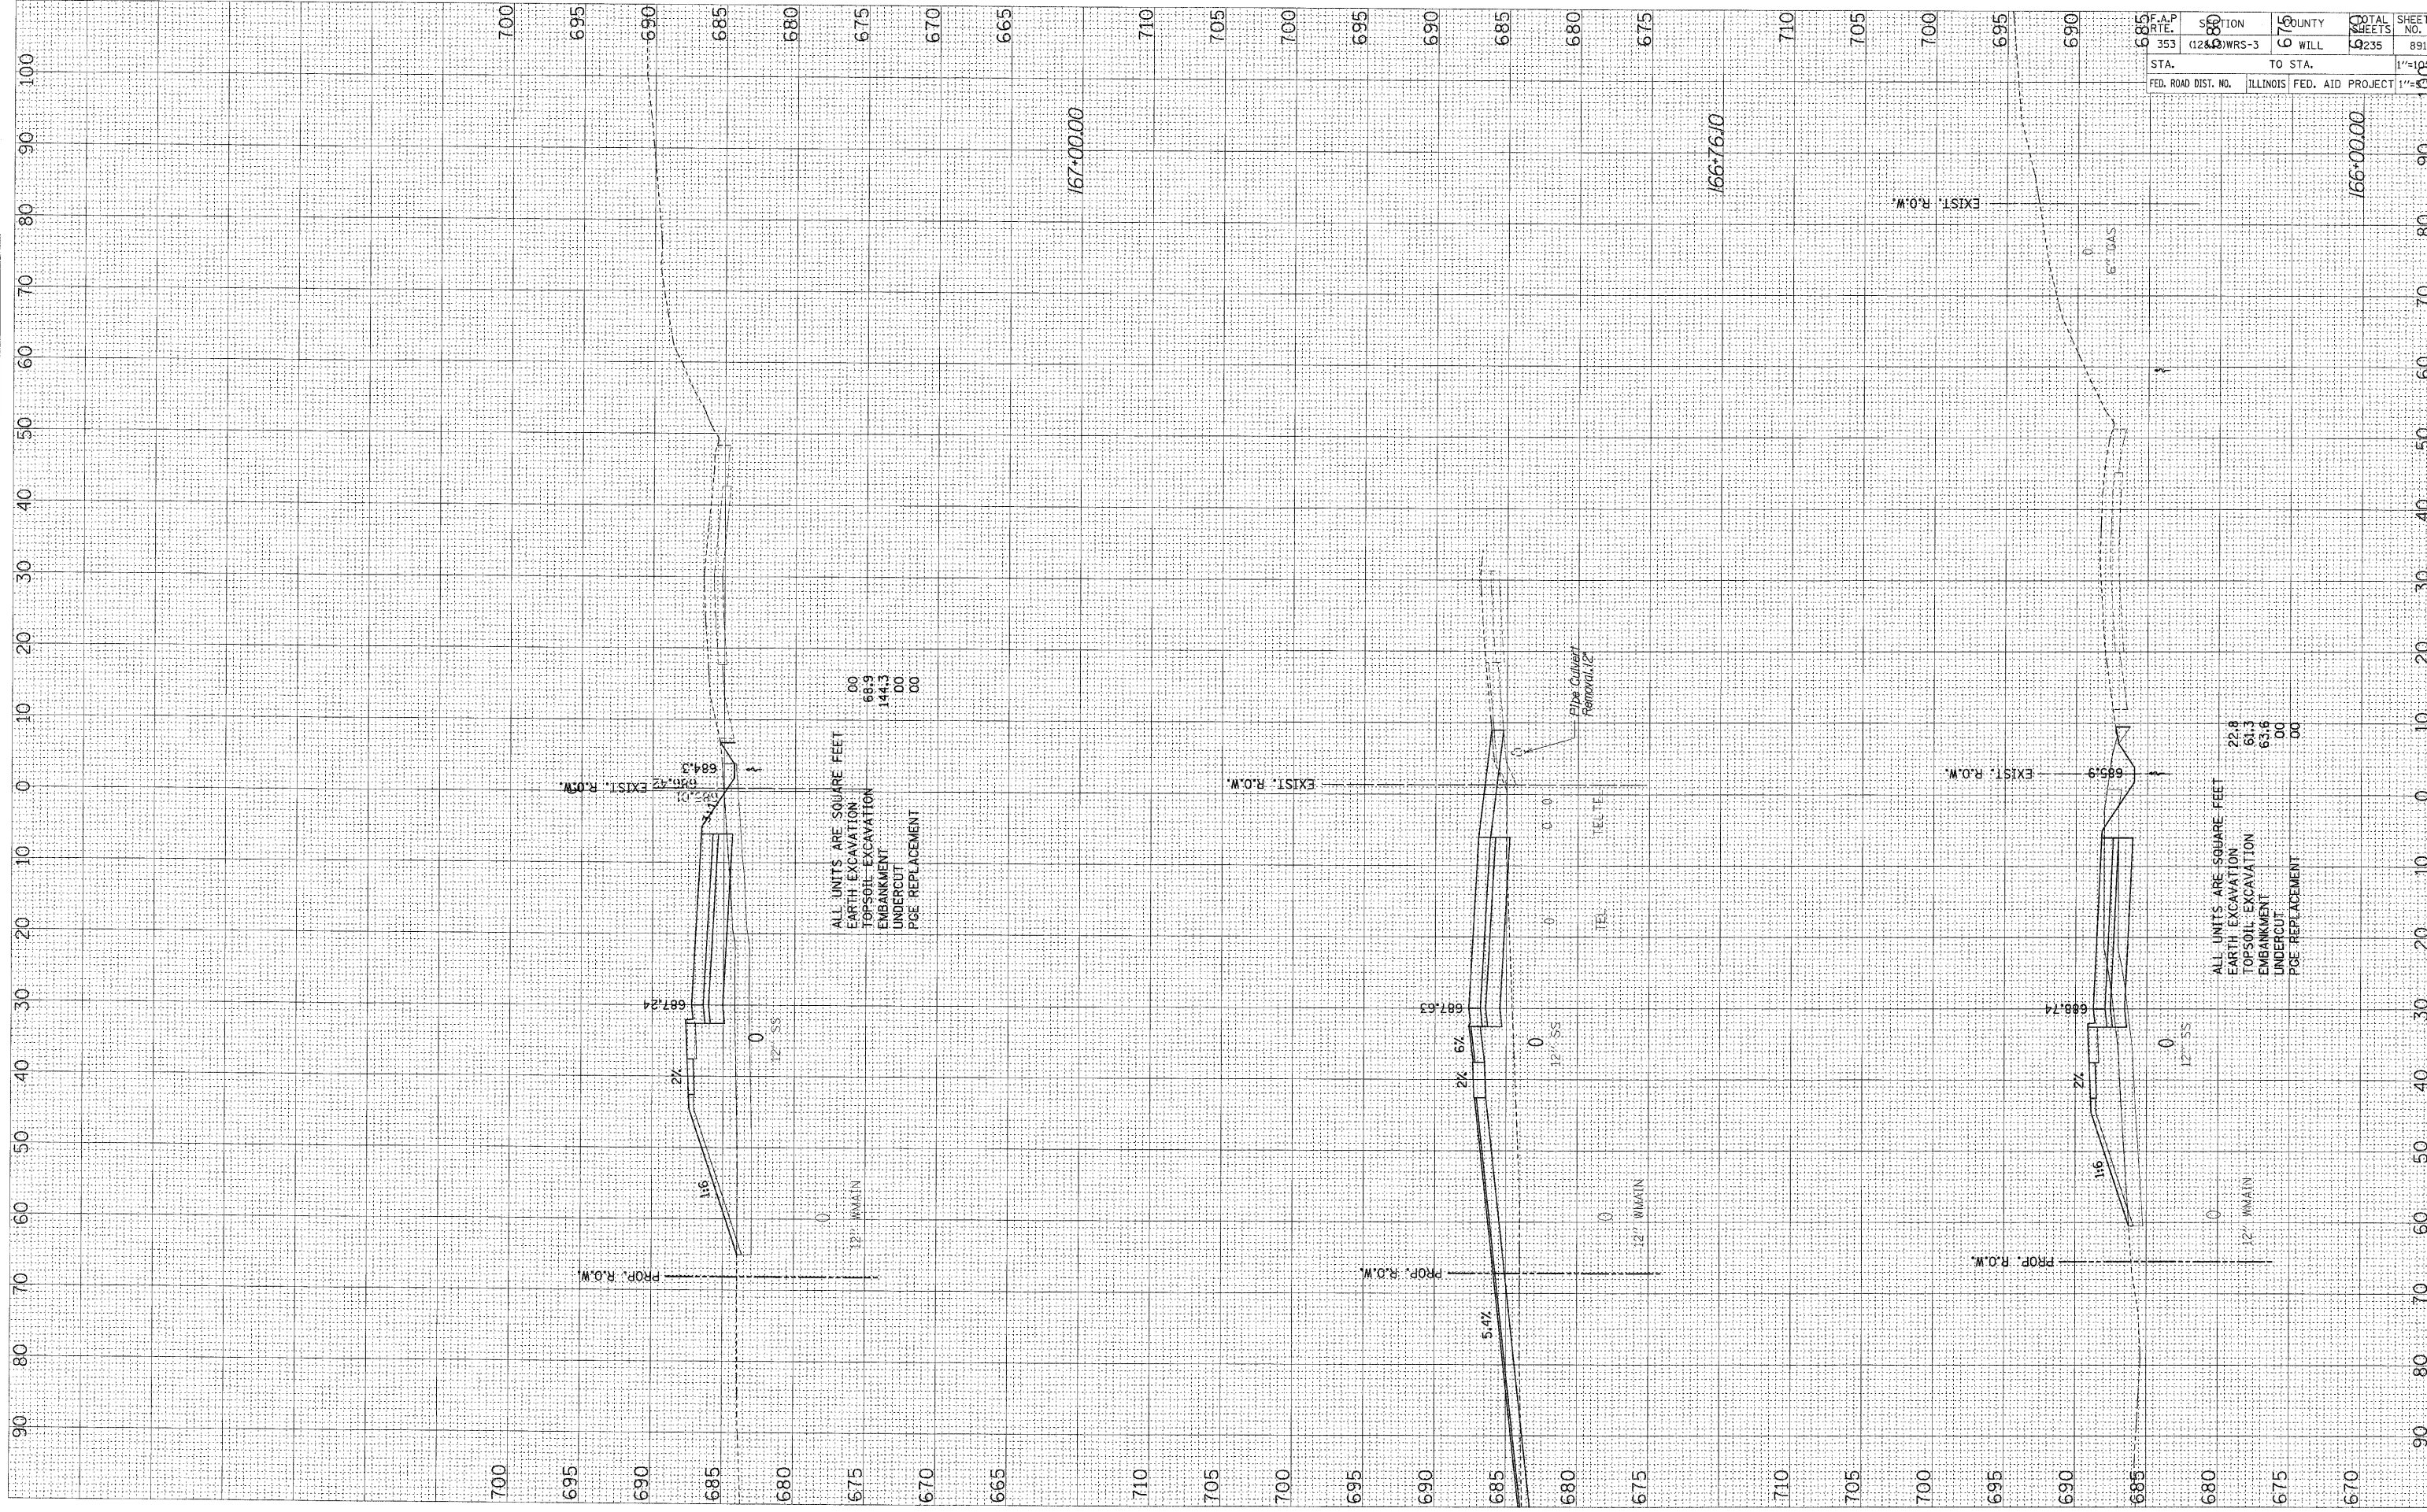

F.A.P. NO.	SECTION	COUNTY	TOTAL SHEETS	SHEET NO.
353	(124) WRS-3	WILL	235	891
STA.	TO STA.			1"=100'
FED. ROAD DIST. NO.	ILLINOIS FED. AID PROJECT			1"=100'