


FINAL SURVEY	BY	DATE
NO. _____	_____	____/____/____
NOTE BOOK		
NO. _____		
AREAS CHECKED		
AREAS CHECKED		

ORIGINAL SURVEY	BY	DATE
NO. _____	_____	____/____/____
NOTE BOOK		
NO. _____		
AREAS CHECKED		
AREAS CHECKED		

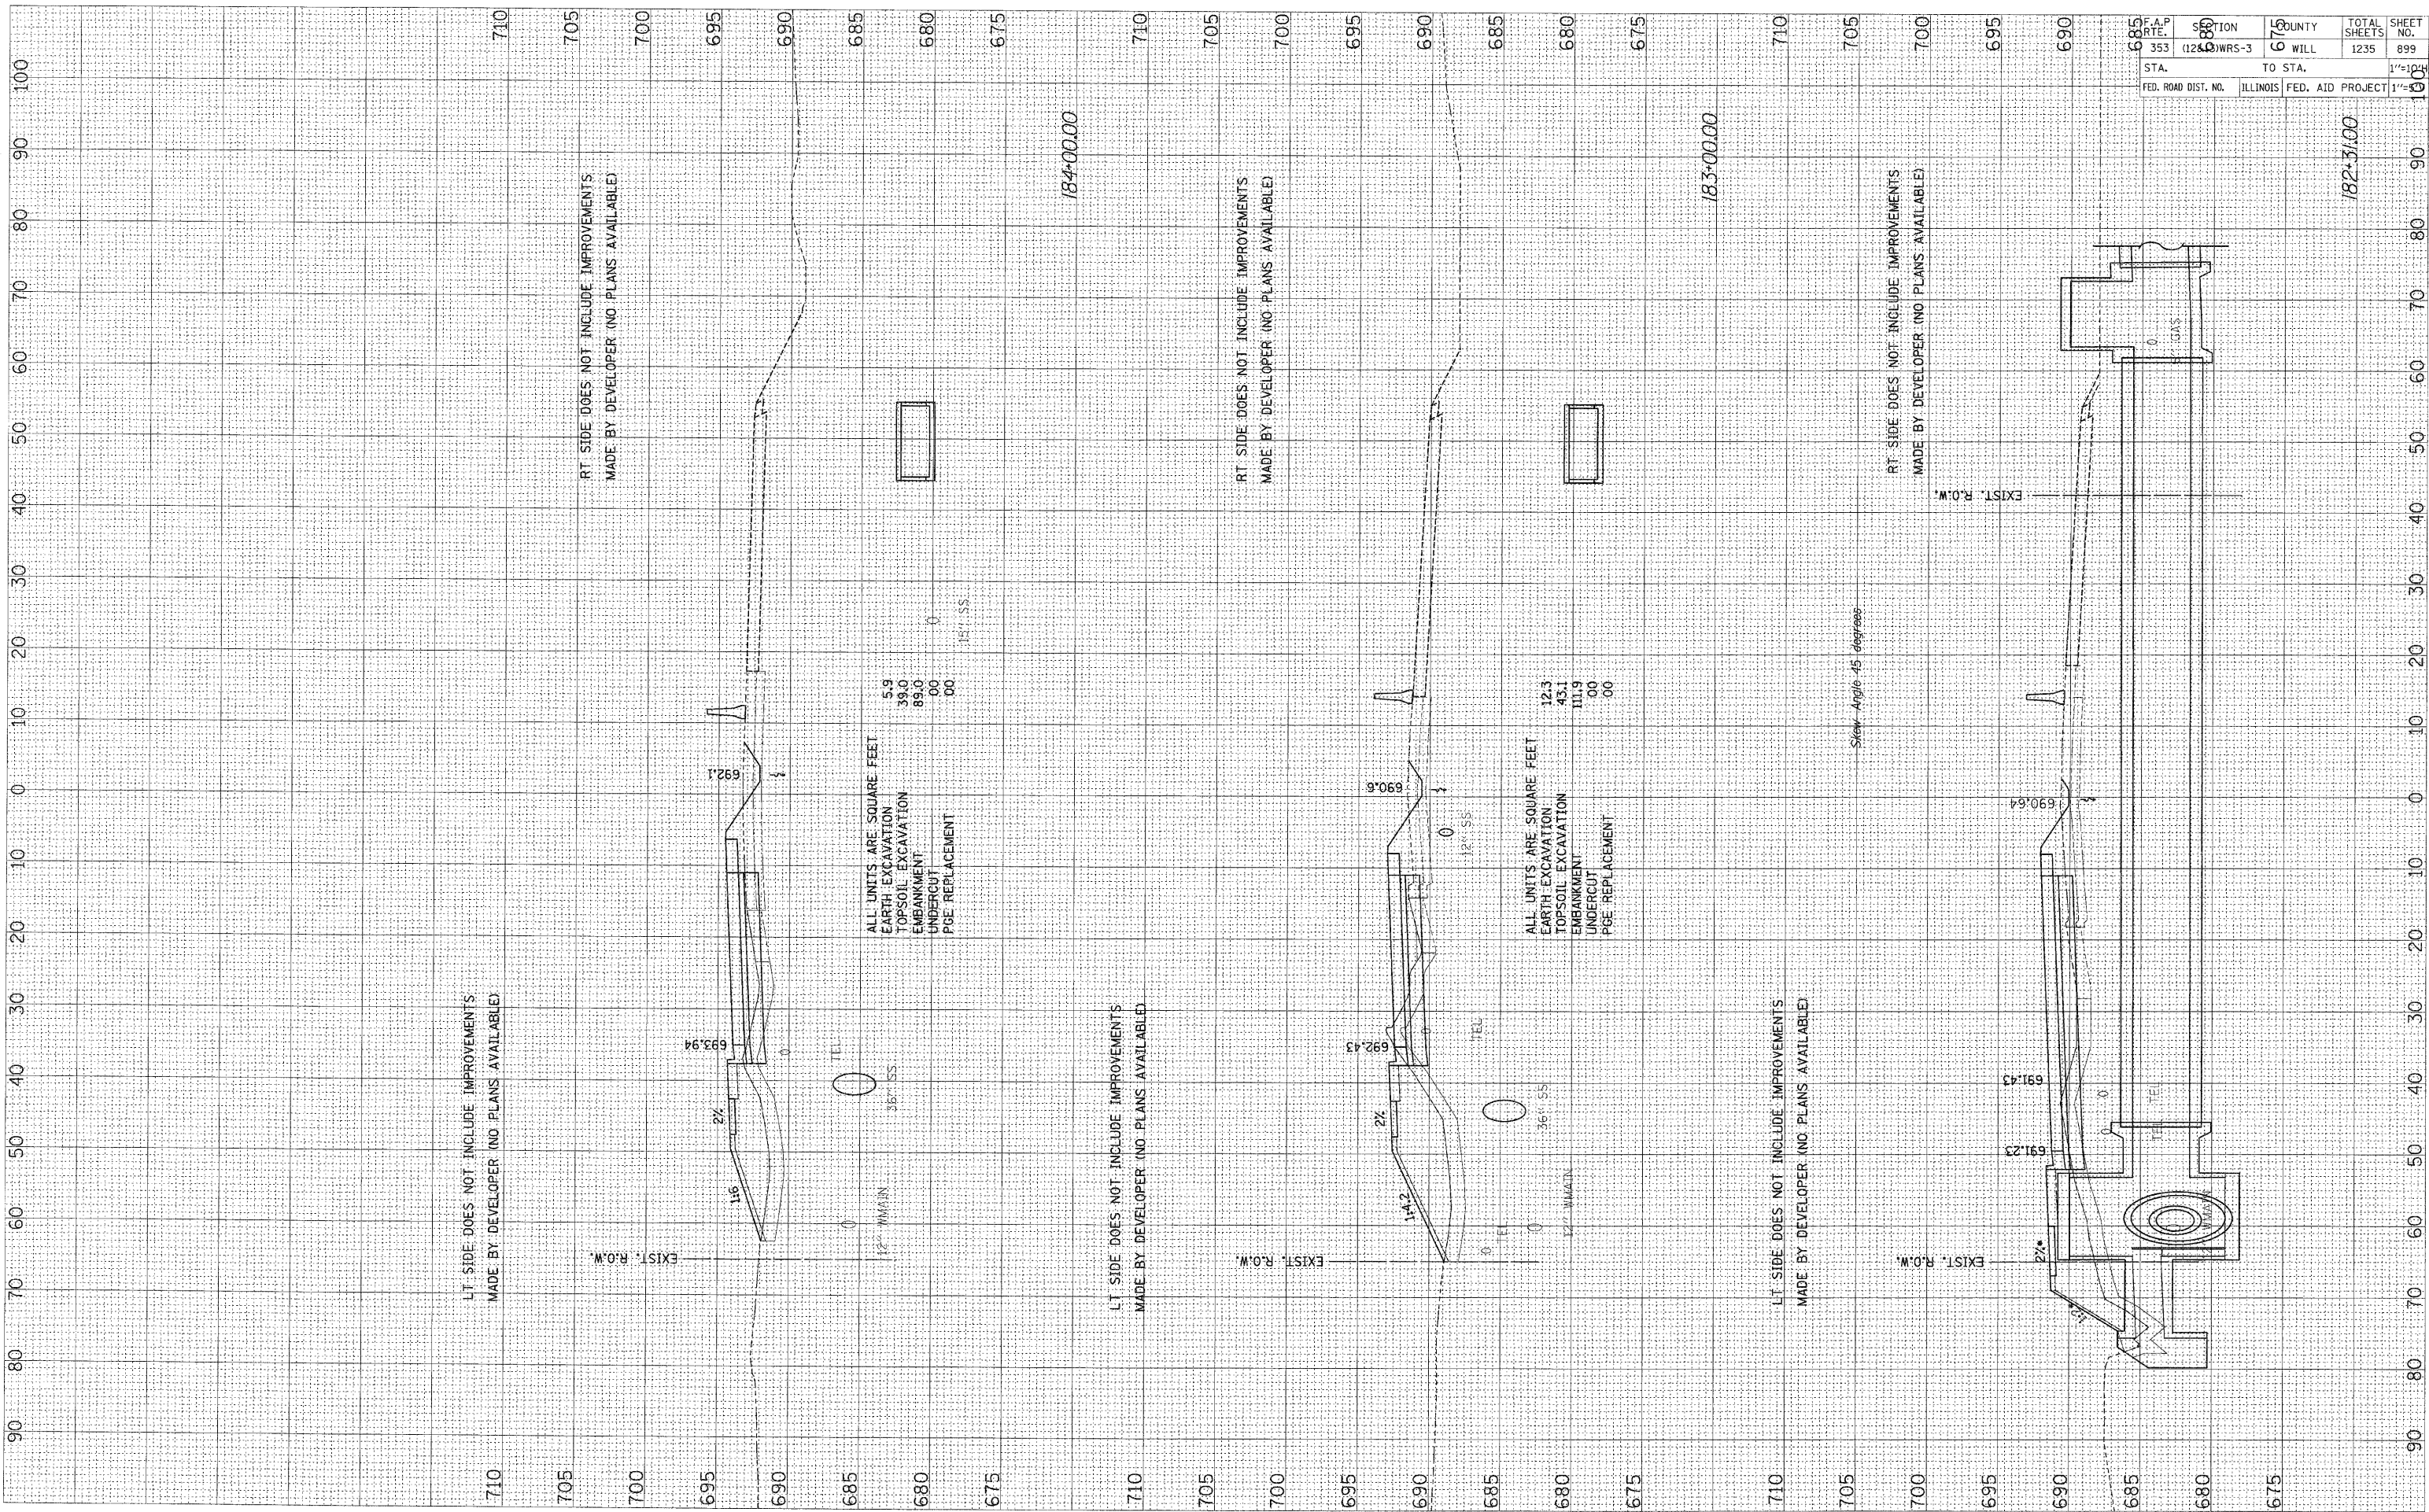

F.A.P. RTE.	SECTION	COUNTY	TOTAL SHEETS	SHEET NO.
353	(12&Q) WRS-3	WILL	1235	899
STA.	TO STA.		1"=100'	
FED. ROAD DIST. NO.	ILLINOIS	FED. AID PROJECT	1"=100'	