


FINAL SURVEYED BY DATE
 SURVEY PLOTTED BY DATE
 NOTE BOOK TEMPLATE NO. BY DATE
 AREAS CHECKED AREAS CHECKED

ORIGINAL SURVEYED BY DATE
 SURVEY PLOTTED BY DATE
 NOTE BOOK TEMPLATE NO. BY DATE
 AREAS CHECKED AREAS CHECKED

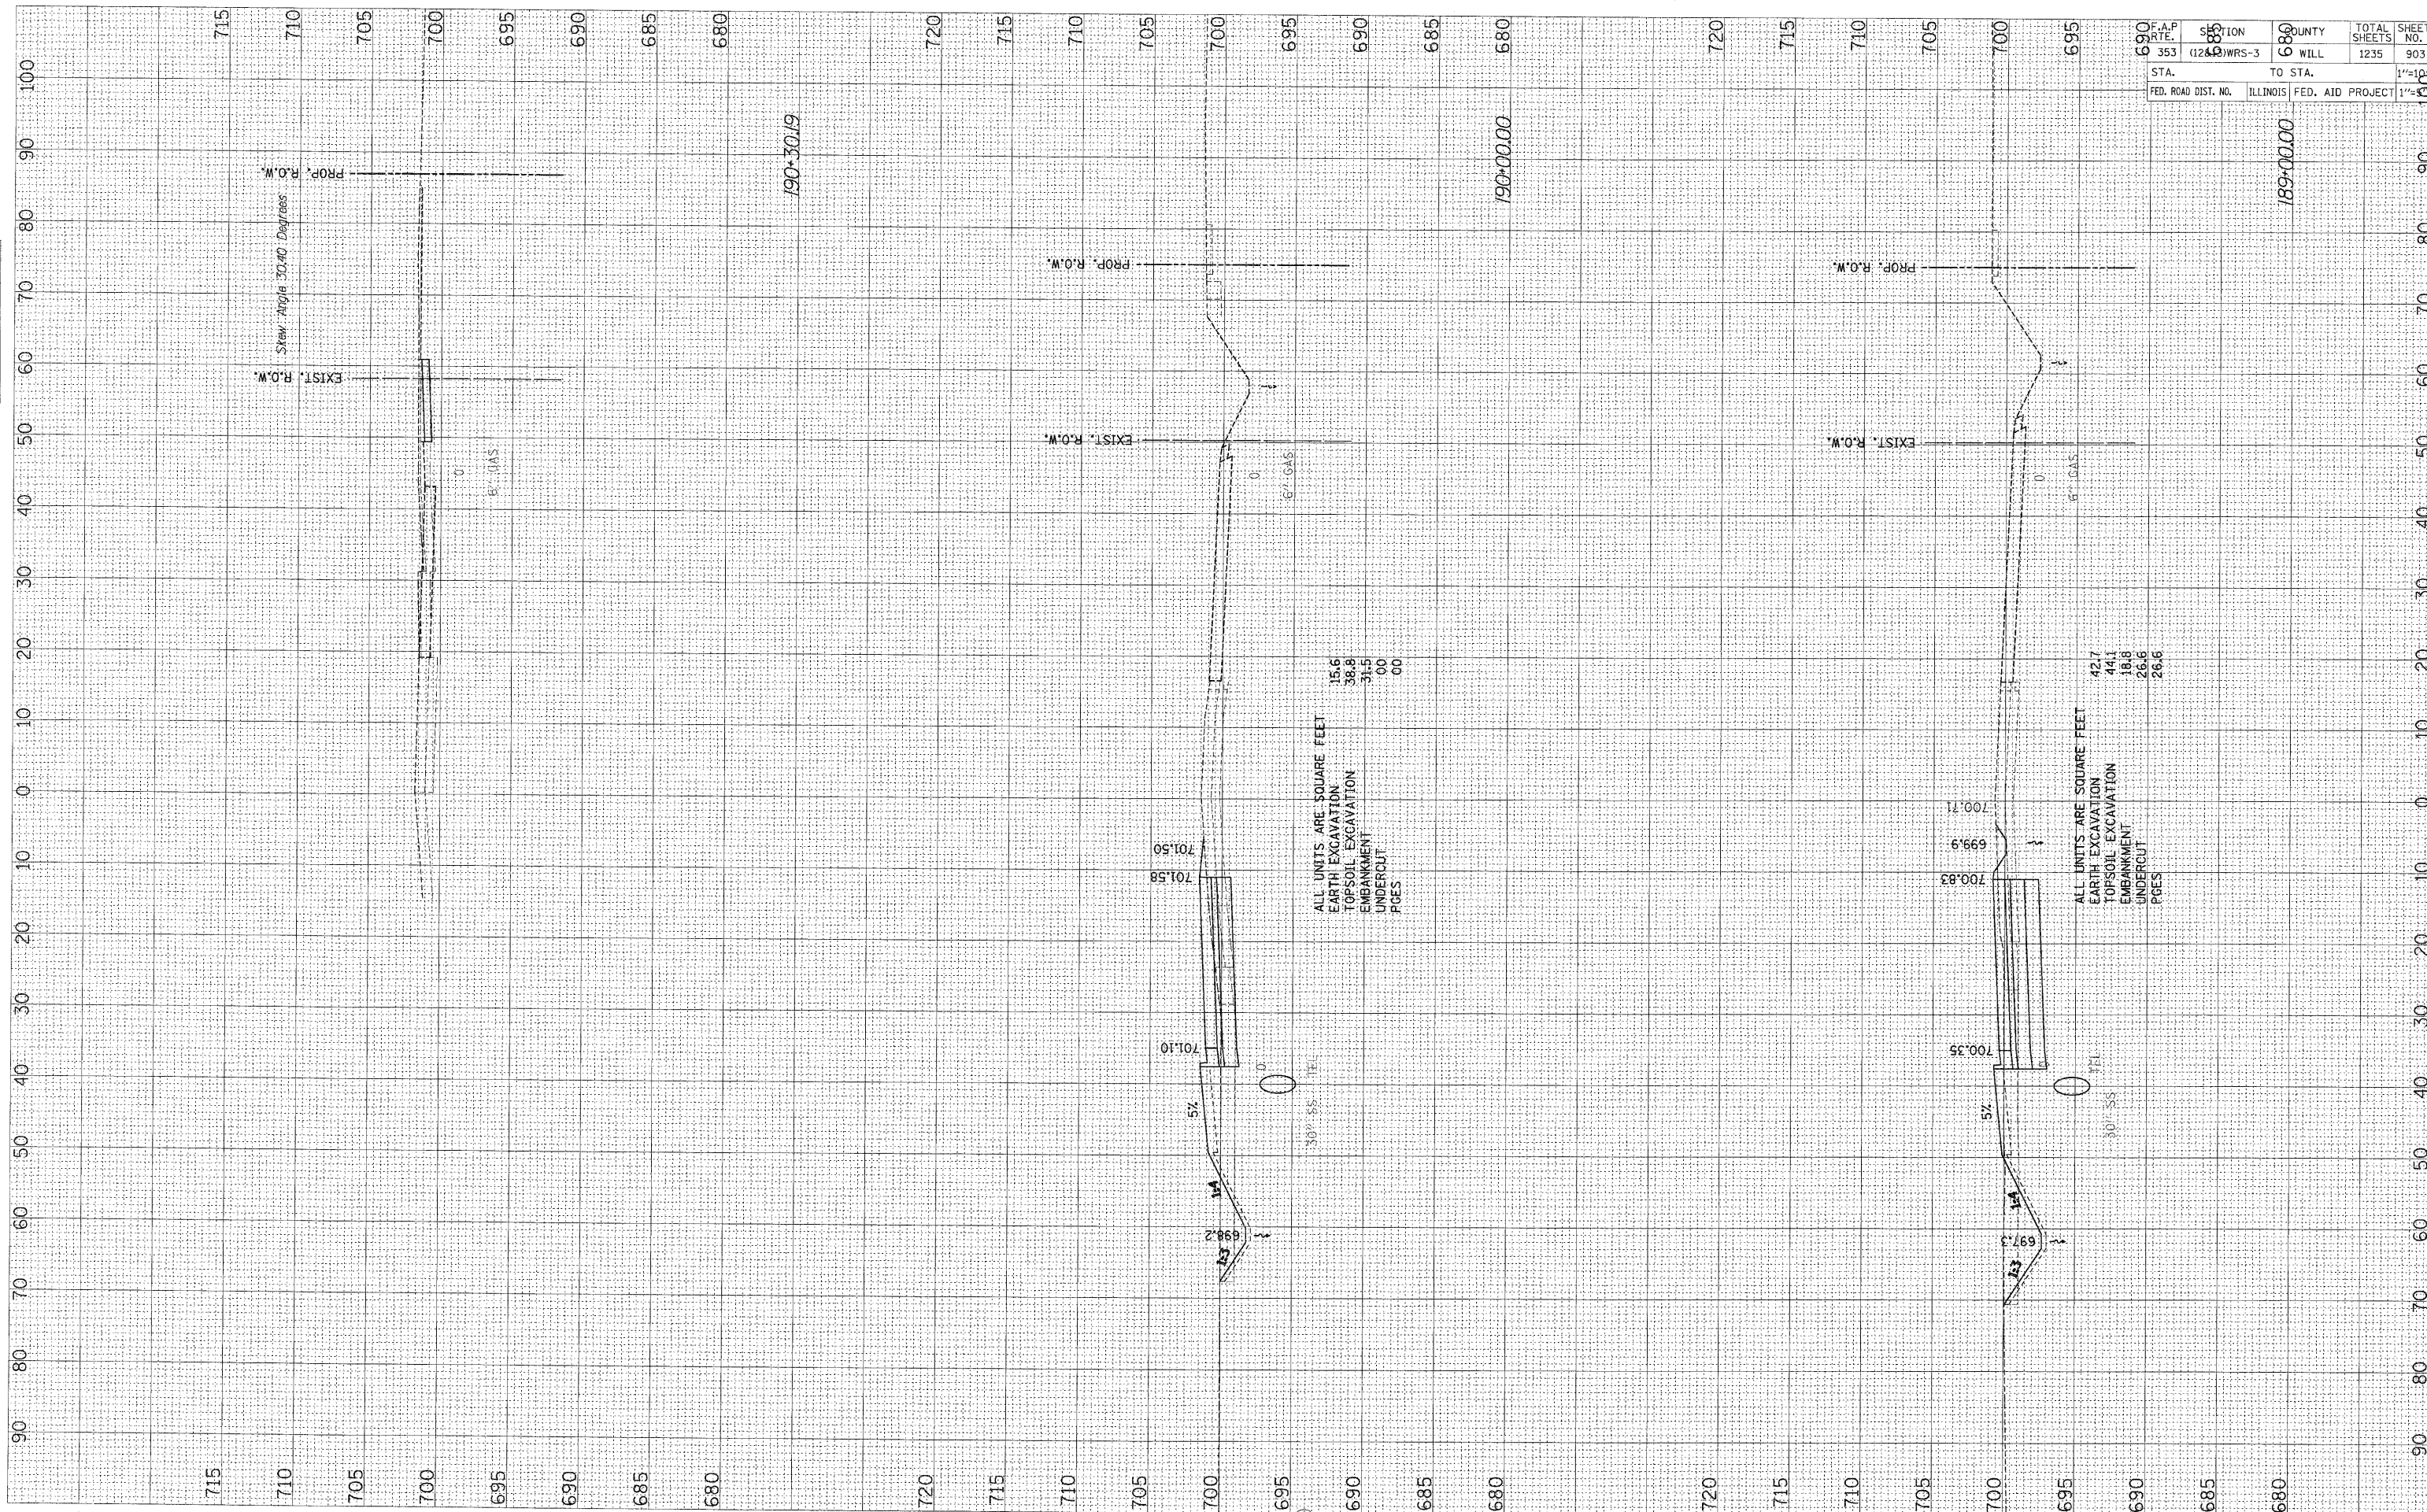

F.A.P. RTE. 353	SECTION 124.9 WRS-3	COUNTY WILL	TOTAL SHEETS 1235	SHEET NO. 903
STA. 690	TO STA. 680		1"=100'	
FED. ROAD DIST. NO.	ILLINOIS	FED. AID PROJECT	1"=100'	