


FINAL SURVEY	DATE
NOTE BOOK	BY
TEMPLATE	
AREAS CHECKED	
NO.	

ORIGINAL SURVEY	DATE
NOTE BOOK	BY
TEMPLATE	
AREAS CHECKED	
NO.	

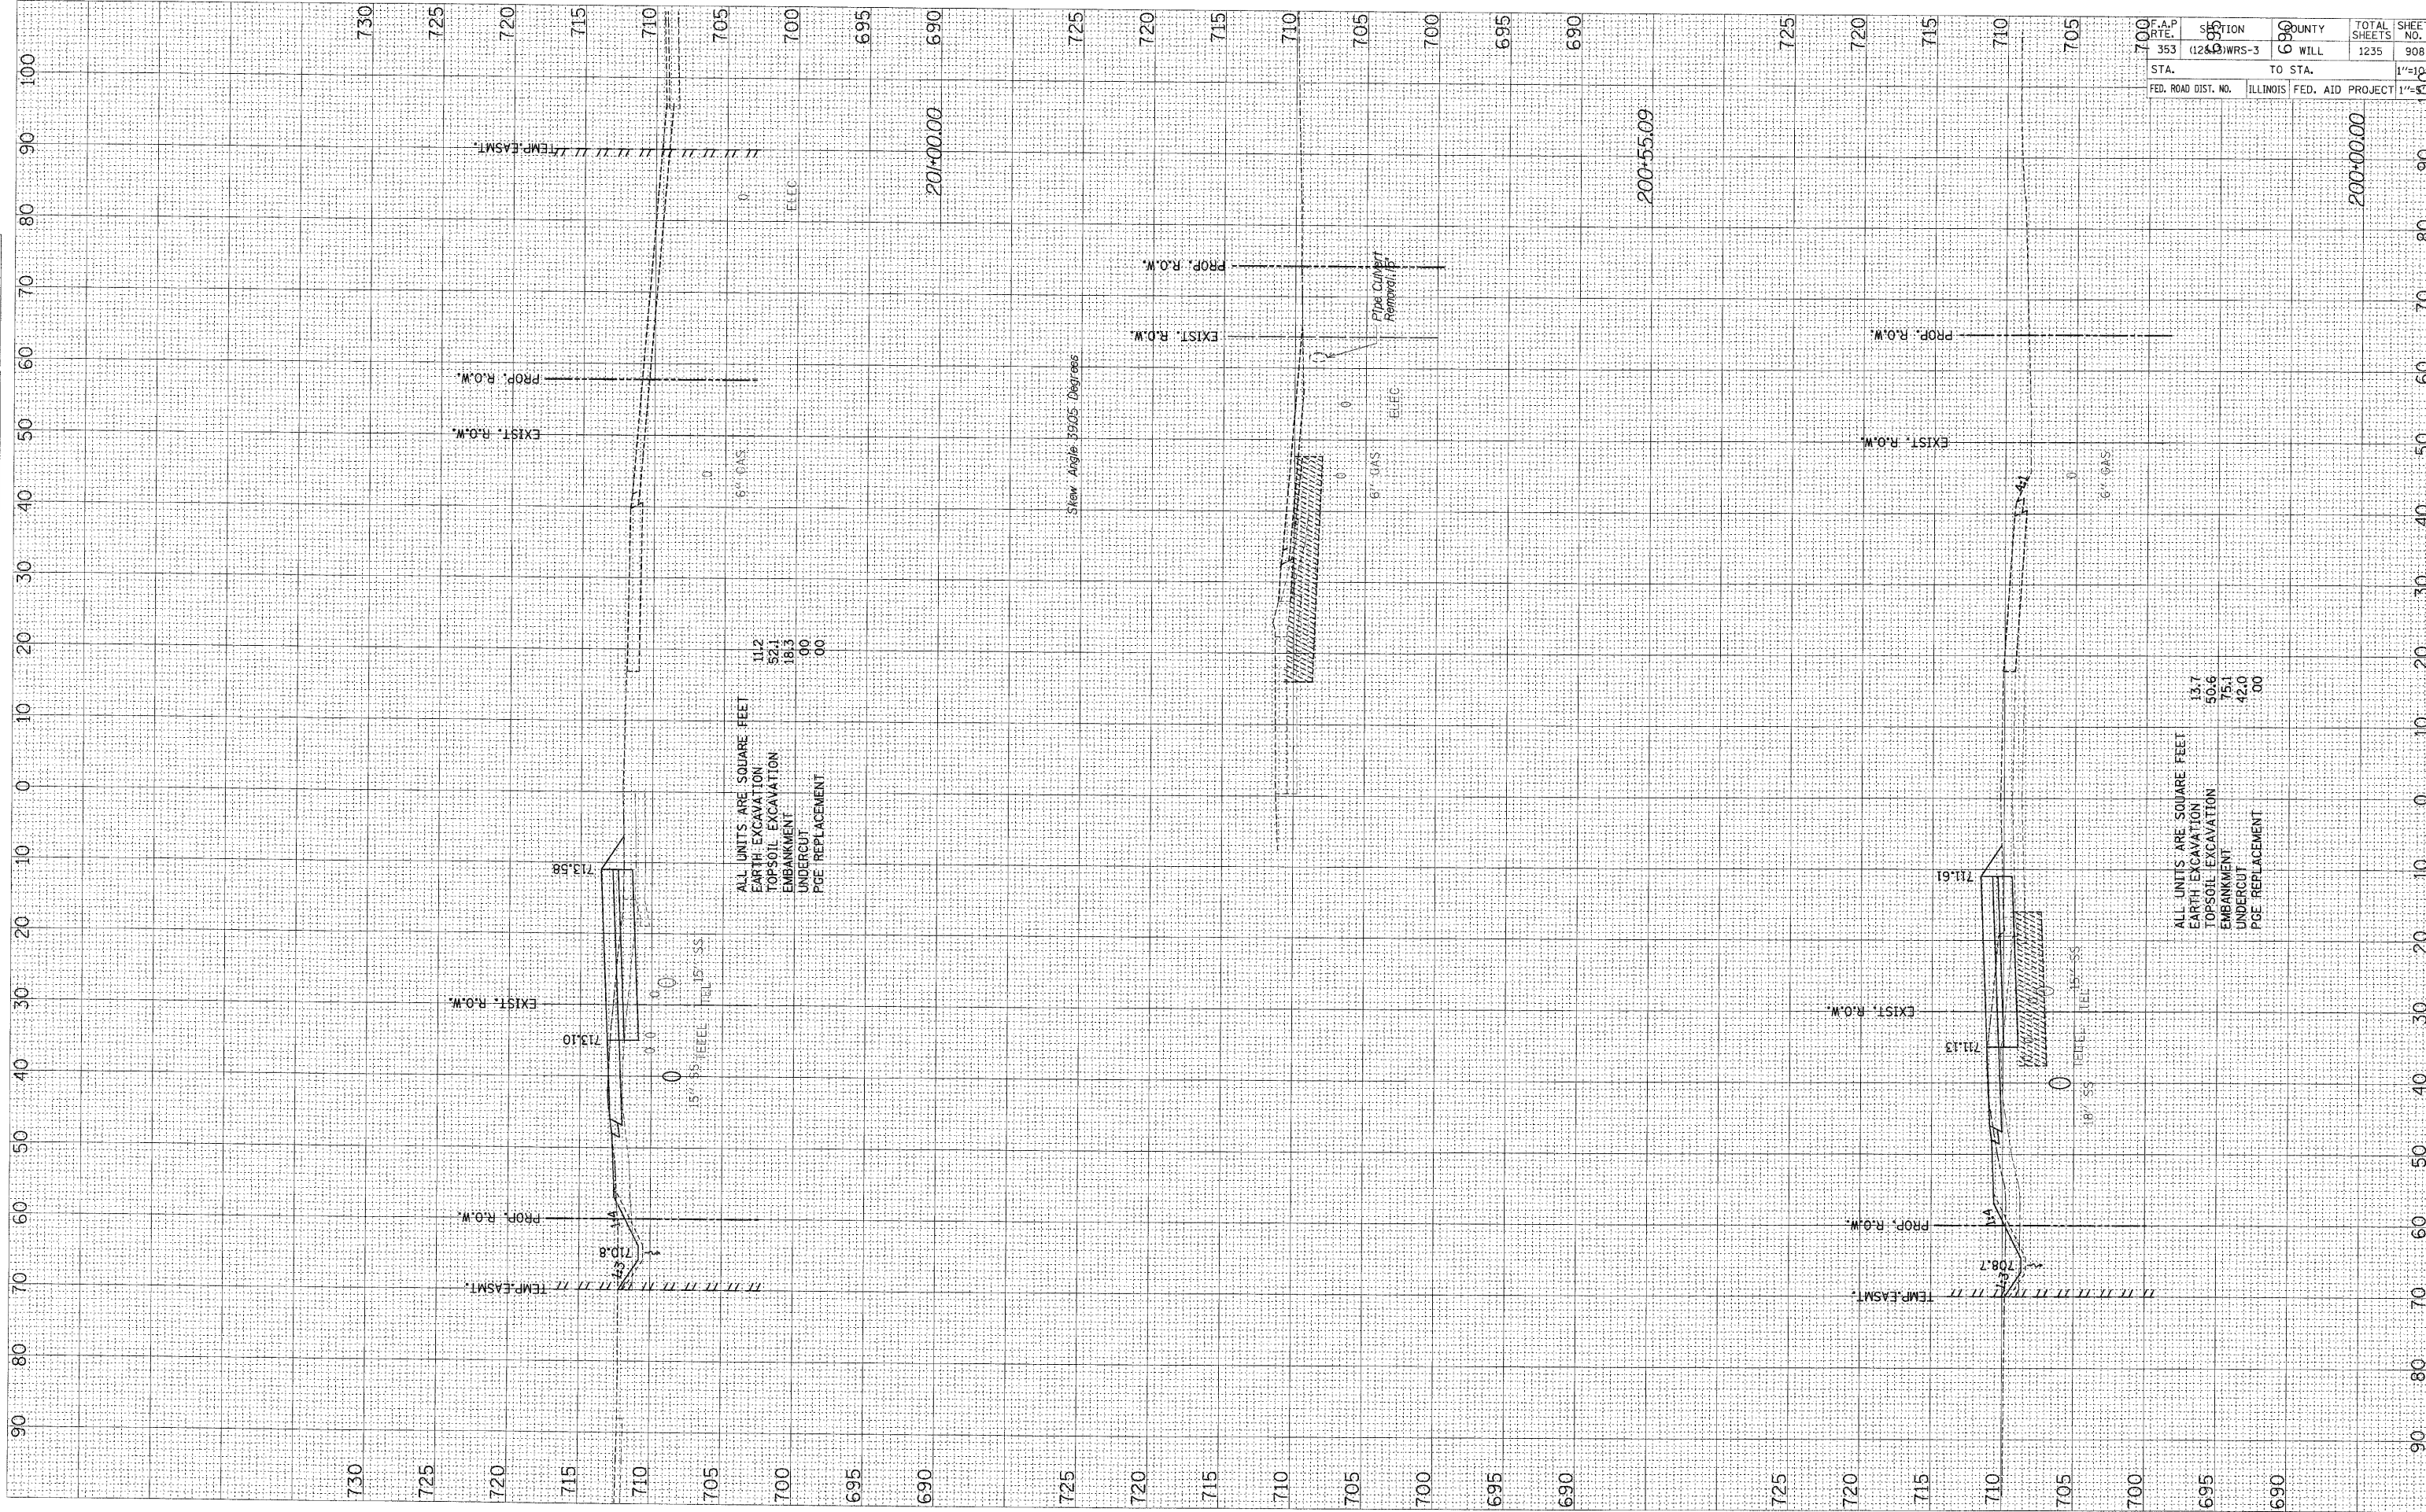

F.A.P. RTE.	SECTION	COUNTY	TOTAL SHEETS	SHEET NO.
353	(124) WRS-3	CO WILL	1235	908
STA.	TO STA.			1"=100'
FED. ROAD DIST. NO.	ILLINOIS	FED. AID PROJECT	1"=50'	