


FINAL SURVEY	SURVEYED	BY	DATE
NOTE BOOK	TEMP. DATE		
AREAS CHECKED	AREAS CHECKED		
NO.	NO.		

ORIGINAL SURVEY	SURVEYED	BY	DATE
NOTE BOOK	TEMP. DATE		
AREAS CHECKED	AREAS CHECKED		
NO.	NO.		

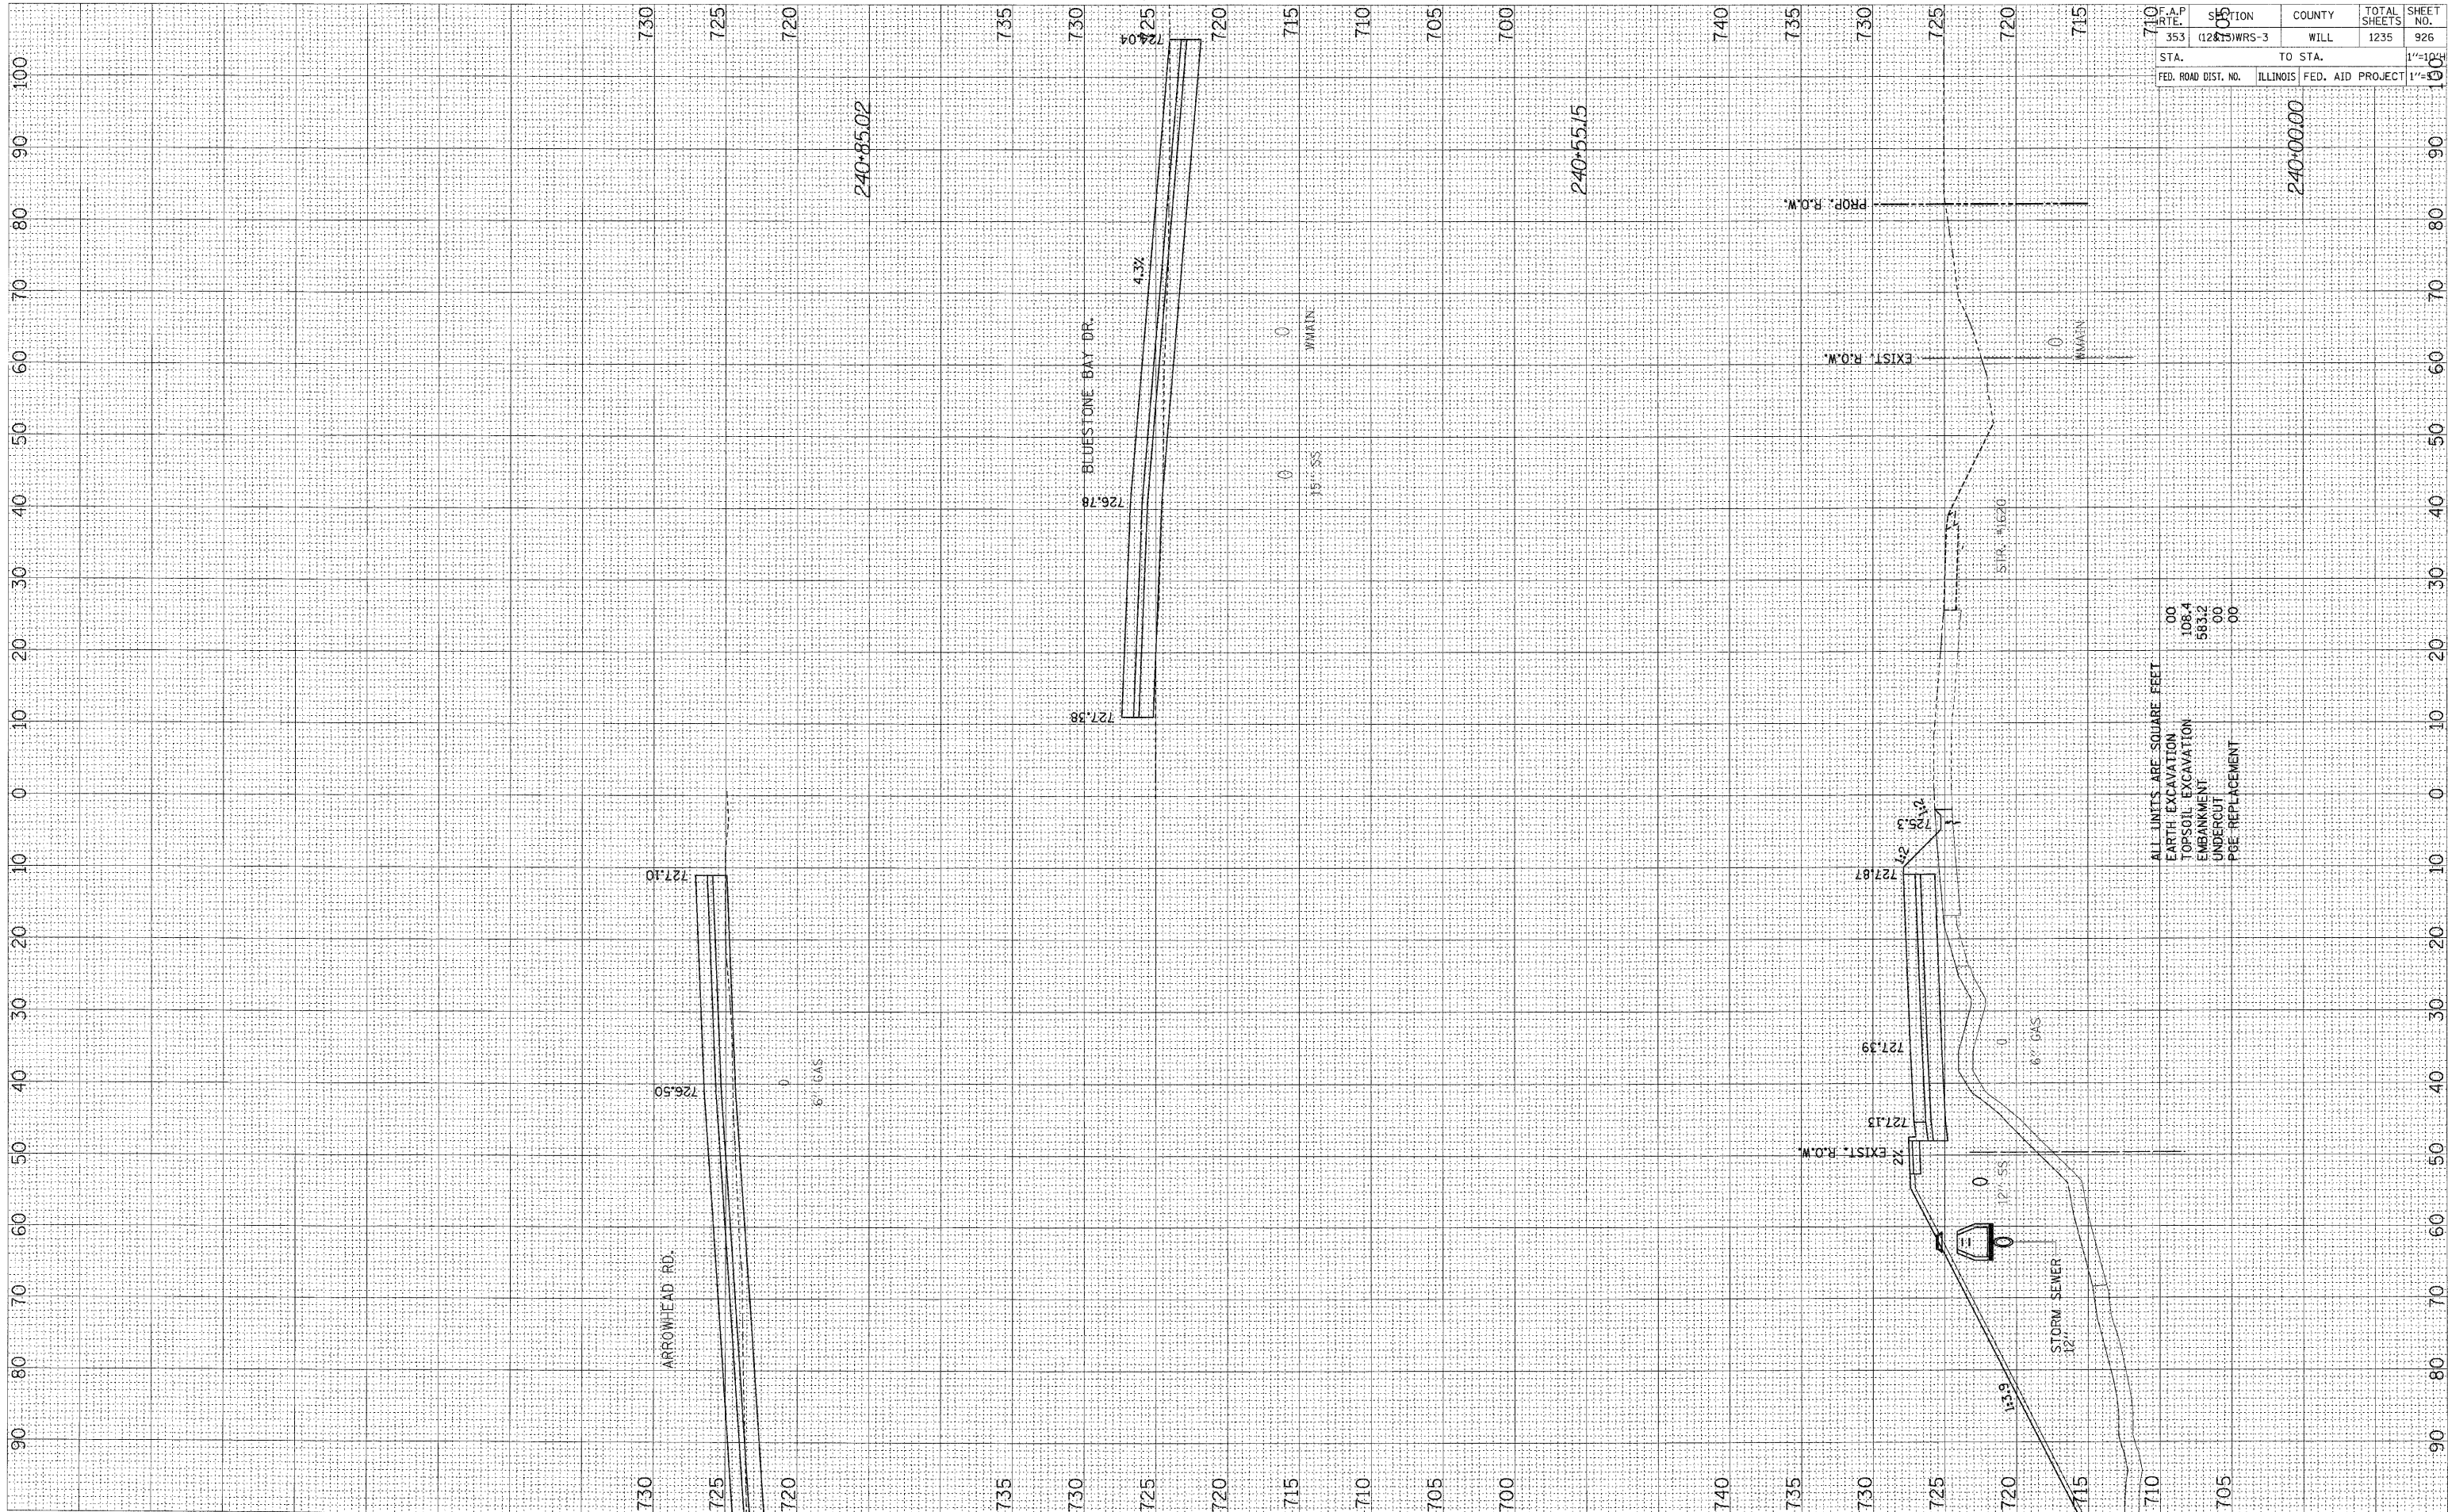

F.A.P. NO.	SECTION	COUNTY	TOTAL SHEETS	SHEET NO.
353	(128) WRS-3	WILL	1235	926
STA.	TO STA.		SCALE	
FED. ROAD DIST. NO.	ILLINOIS	FED. AID PROJECT	1"=100'	

ALL UNITS ARE SQUARE FEET

EARTH EXCAVATION	.00
TOPSOIL EXCAVATION	108.4
EMBANKMENT	583.2
UNDERCUT	.00
PGE REPLACEMENT	.00