


FINAL SURVEY	BY	DATE
SURVEY		
NOTE BOOK		
NO.		
AREAS CHECKED		

ORIGINAL SURVEY	BY	DATE
NOTED		
NOTE BOOK		
NO.		
AREAS CHECKED		

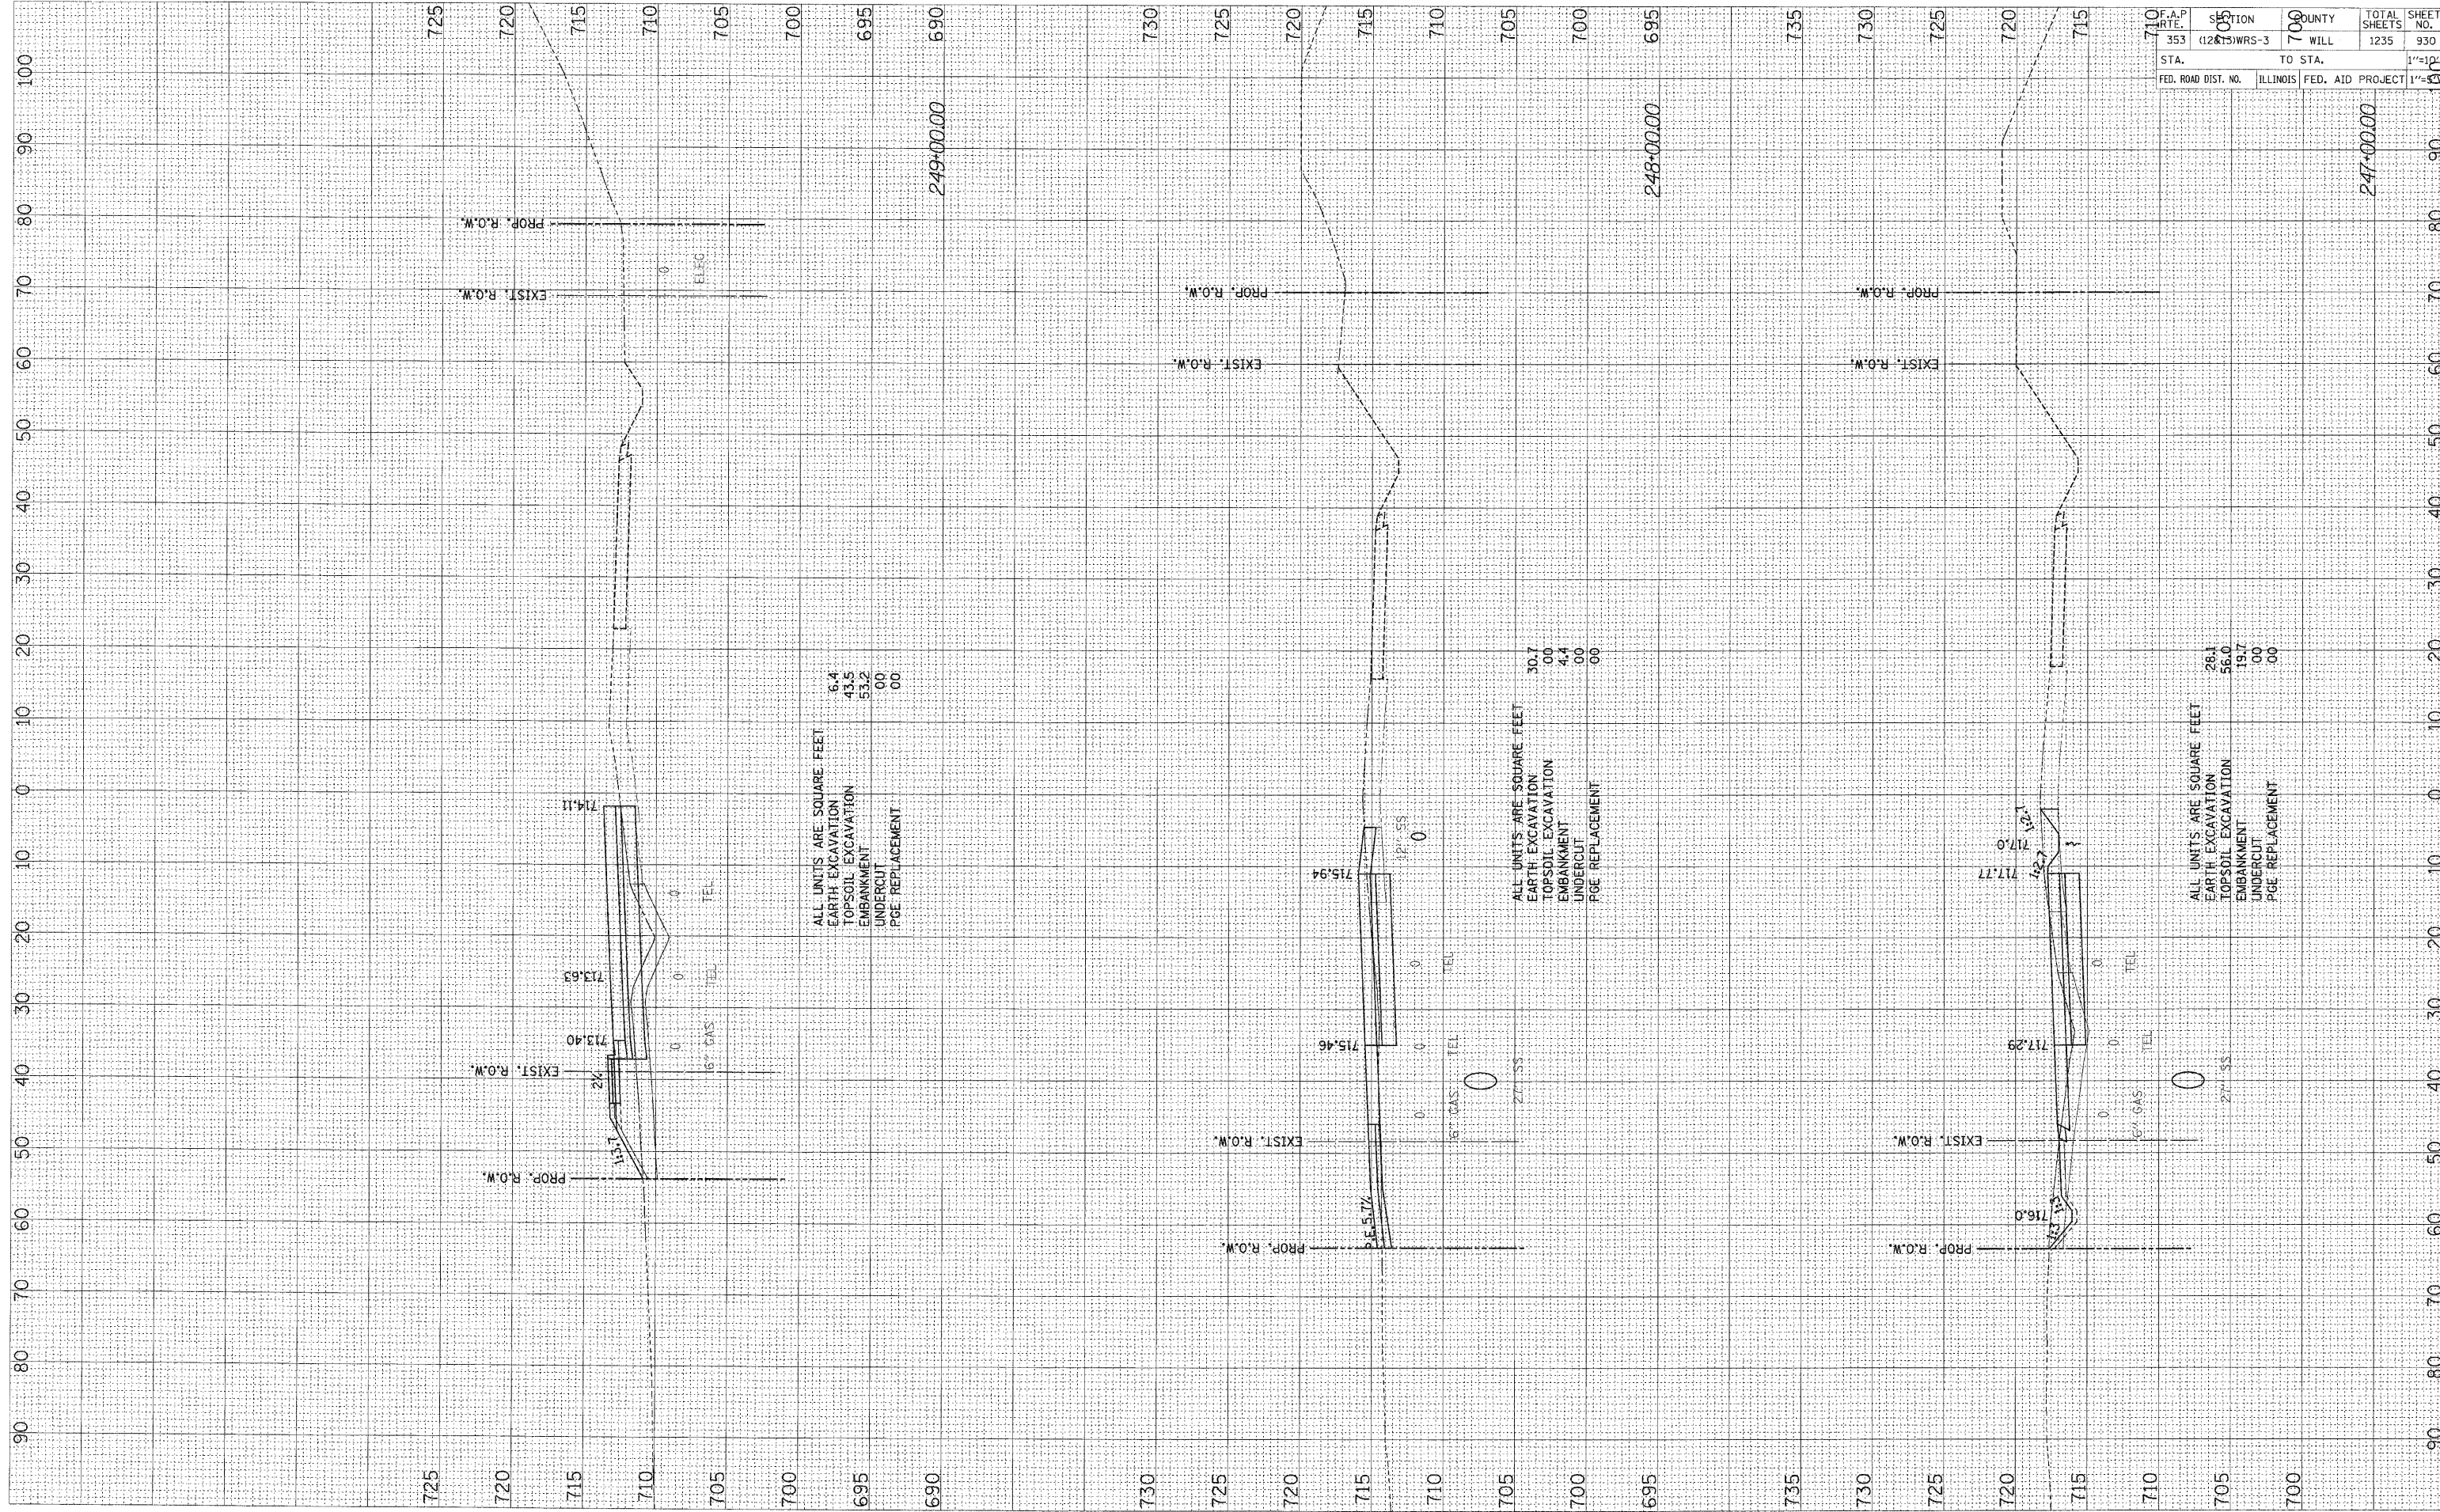

ALL UNITS ARE SQUARE FEET
 EARTH EXCAVATION 6.4
 TOPSOIL EXCAVATION 43.5
 EMBANKMENT 53.2
 UNDERCUT 00
 PGE REPLACEMENT 00

ALL UNITS ARE SQUARE FEET
 EARTH EXCAVATION 30.7
 TOPSOIL EXCAVATION 00
 EMBANKMENT 4.4
 UNDERCUT 00
 PGE REPLACEMENT 00

ALL UNITS ARE SQUARE FEET
 EARTH EXCAVATION 28.1
 TOPSOIL EXCAVATION 56.0
 EMBANKMENT 19.7
 UNDERCUT 00
 PGE REPLACEMENT 00

F.A.P. RTE.	SECTION	COUNTY	TOTAL SHEETS	SHEET NO.
353	(12&15)WRS-3	WILL	1235	930
STA.	TO STA.		1"=100'	
FED. ROAD DIST. NO.	ILLINOIS	FED. AID PROJECT	1"=100'	