


FINAL SURVEY	BY	DATE
SURVEYED		
NOTE BOOK		
TEMPLATE		
AREAS		
CHECKED		

ORIGINAL SURVEY	BY	DATE
SURVEYED		
NOTE BOOK		
TEMPLATE		
AREAS		
CHECKED		

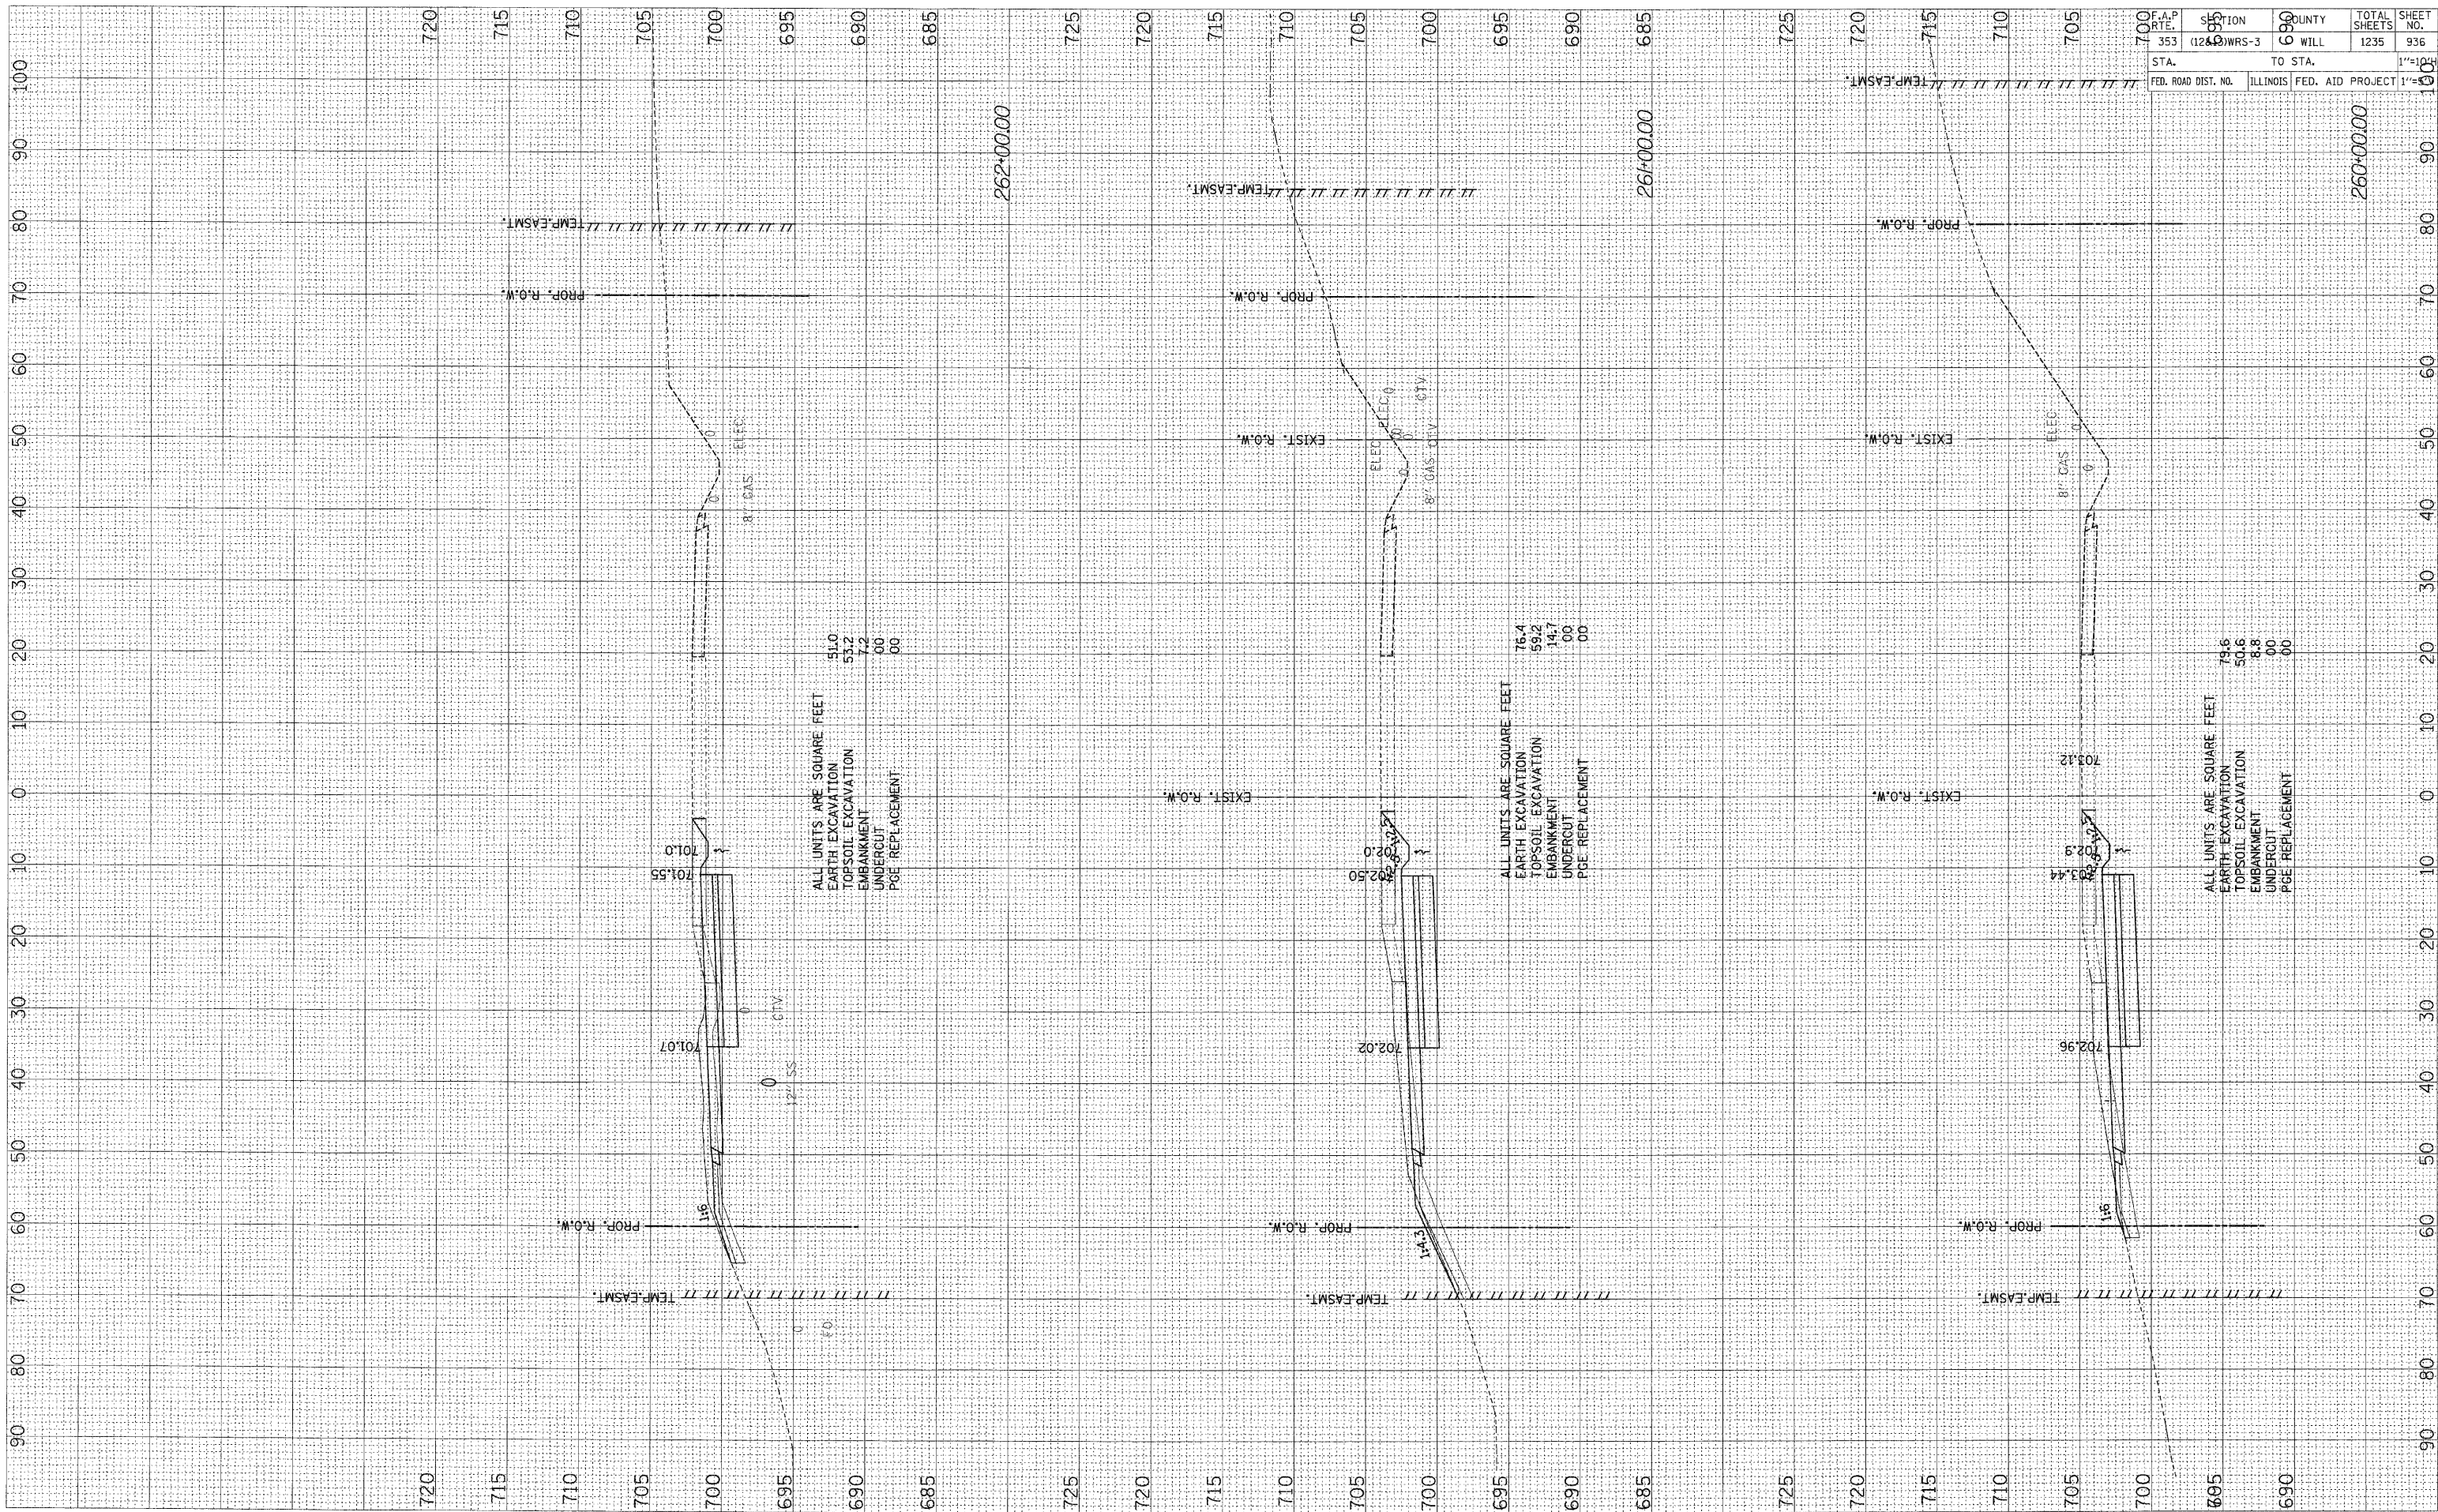

US ROUTE 30 - STAGE ONE X-SECS

F.A.P. RTE.	SECTION	COUNTY	TOTAL SHEETS	SHEET NO.
353	(124) WRS-3	CO WILL	1235	936
STA.	TO STA.			1"=10'
FED. ROAD DIST. NO.	ILLINOIS	FED. AID PROJECT	1"=10'	

8/15/83