


FINAL SURVEY	BY	DATE
SURVEYED		
NOTE BOOK		
AREAS CHECKED		
NO.		

ORIGINAL SURVEY	BY	DATE
SKETCHED		
NOTE BOOK		
AREAS CHECKED		
NO.		

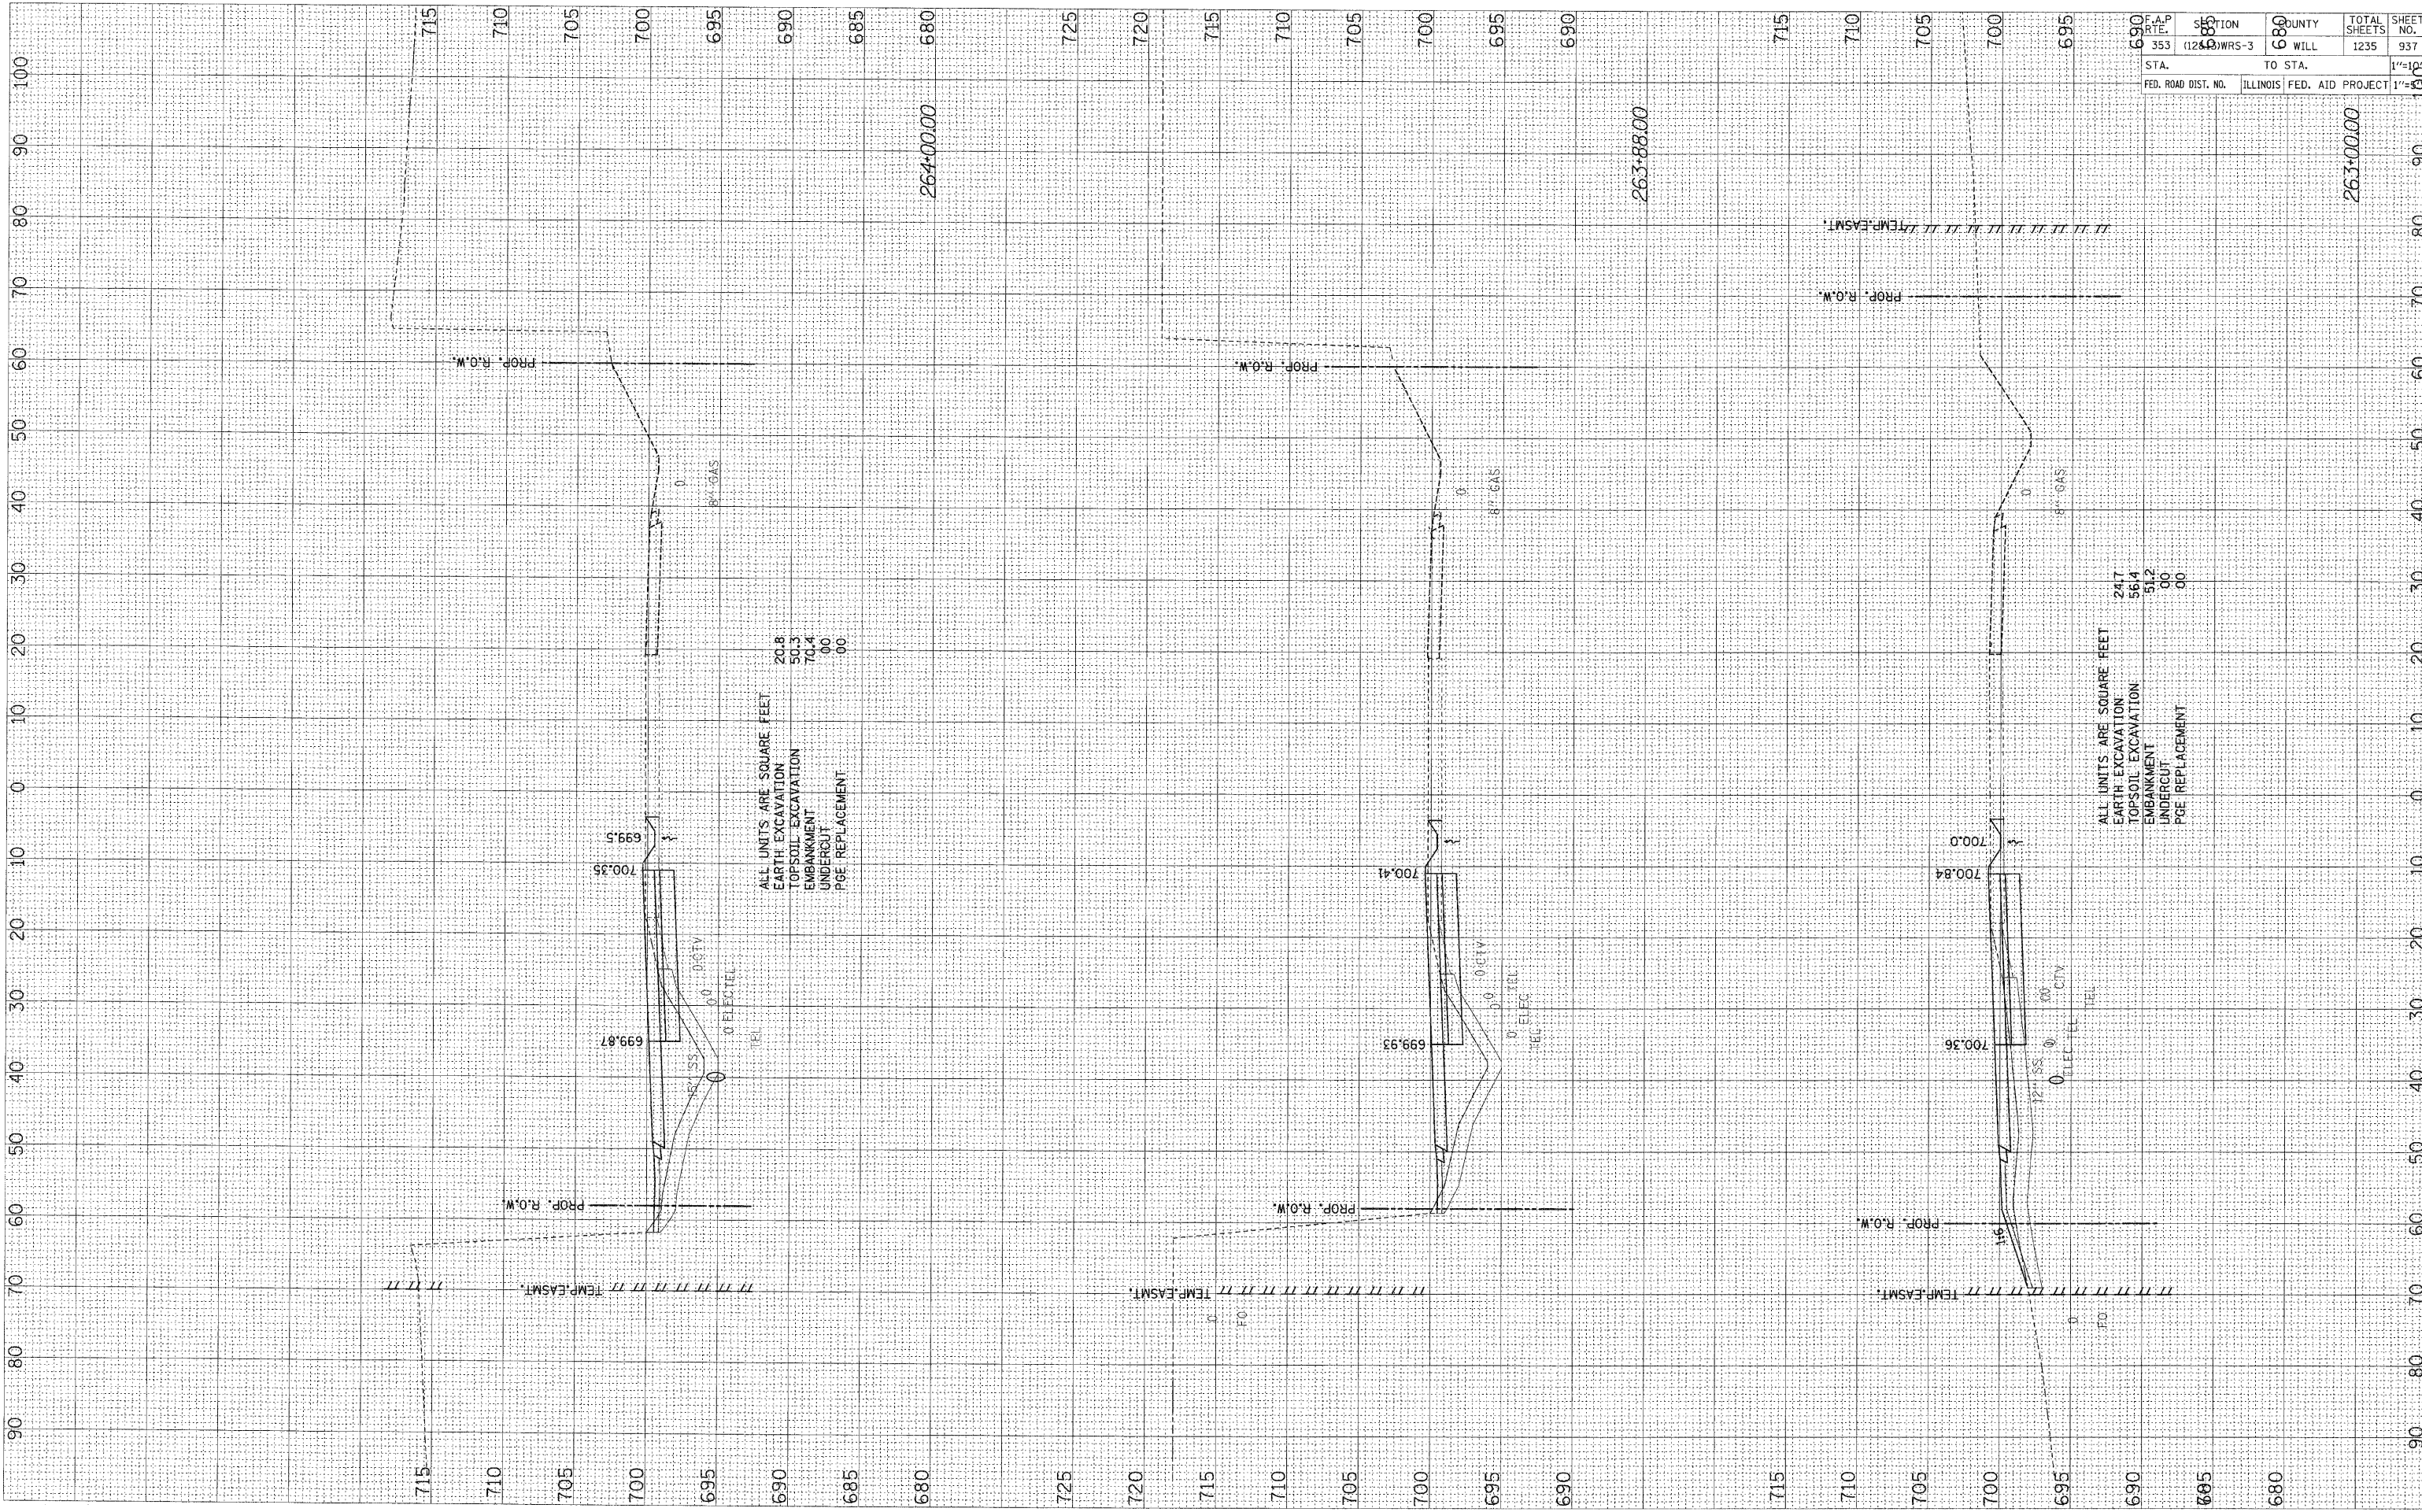

ALL UNITS ARE SQUARE FEET
 EARTH EXCAVATION 20.8
 TOPSOIL EXCAVATION 50.3
 EMBANKMENT 70.4
 UNDERCUT 00
 PGE REPLACEMENT 00

ALL UNITS ARE SQUARE FEET
 EARTH EXCAVATION 24.7
 TOPSOIL EXCAVATION 56.4
 EMBANKMENT 51.2
 UNDERCUT 00
 PGE REPLACEMENT 00

F.A.P. DIST. NO.	SECTION	COUNTY	TOTAL SHEETS	SHEET NO.
353	(1249) WRS-3	WILL	1235	937
STA.	TO STA.	1"=100'		
FED. ROAD DIST. NO.	ILLINOIS FED. AID PROJECT	1"=100'		