


FINAL SURVEY	SURVEYED	BY	DATE
NOTE BOOK	PILOTED		
NO.	TEMPLATE		
	AREAS		
	CHECKED		

ORIGINAL SURVEY	SURVEYED	BY	DATE
NOTE BOOK	PILOTED		
NO.	TEMPLATE		
	AREAS		
	CHECKED		

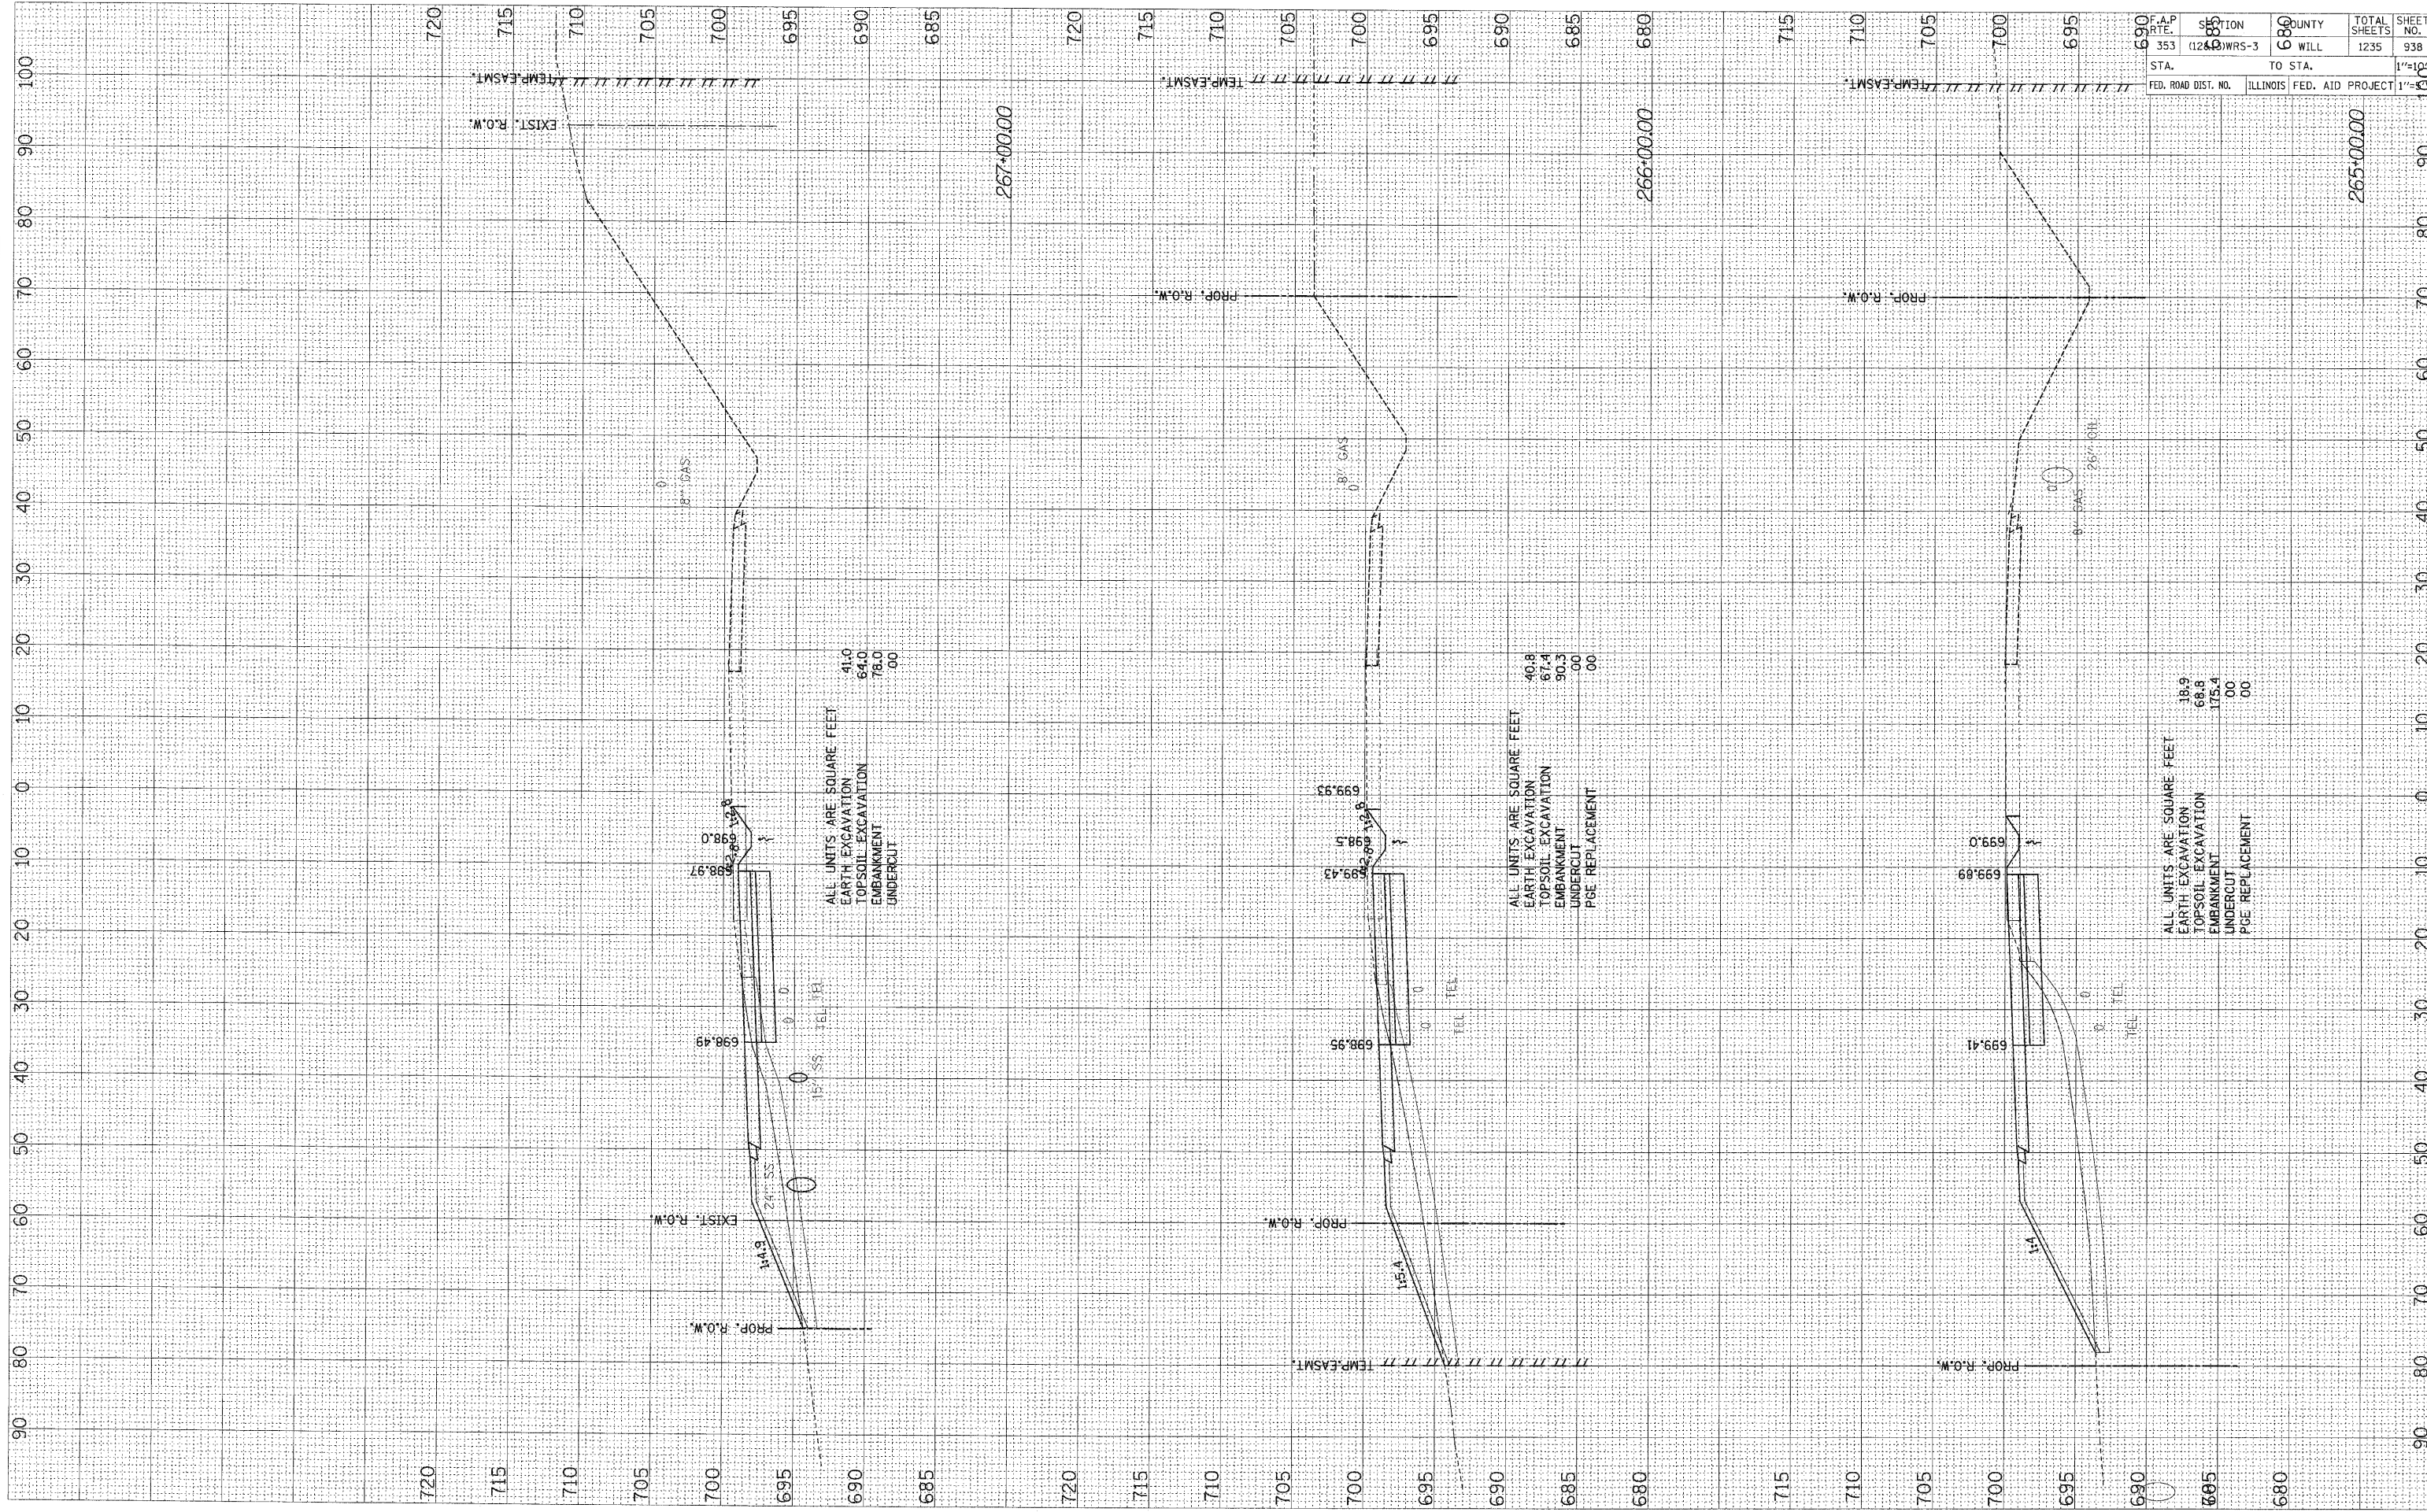

US ROUTE 30 - STAGE ONE X-SECS

F.A.P. RATE	353	SUBDIVISION	12649 WRS-3	COUNTY	680 WILL	TOTAL SHEETS	1235	SHEET NO.	938
STA.	690	TO STA.	680	FED. ROAD DIST. NO.	ILLINOIS	FED. AID PROJECT		1"=10'	

8"=10'