


FINAL SURVEY	DATE
NO. _____	BY _____
NO. _____	DATE _____
NO. _____	BY _____
NO. _____	DATE _____

ORIGINAL SURVEY	DATE
NO. _____	BY _____
NO. _____	DATE _____
NO. _____	BY _____
NO. _____	DATE _____

STATE	SECTION	COUNTY	TOTAL SHEETS	SHEET NO.
ILLINOIS	128	WILL	1235	939
FED. ROAD DIST. NO.	ILLINOIS	FED. AID PROJECT	1"=100'	

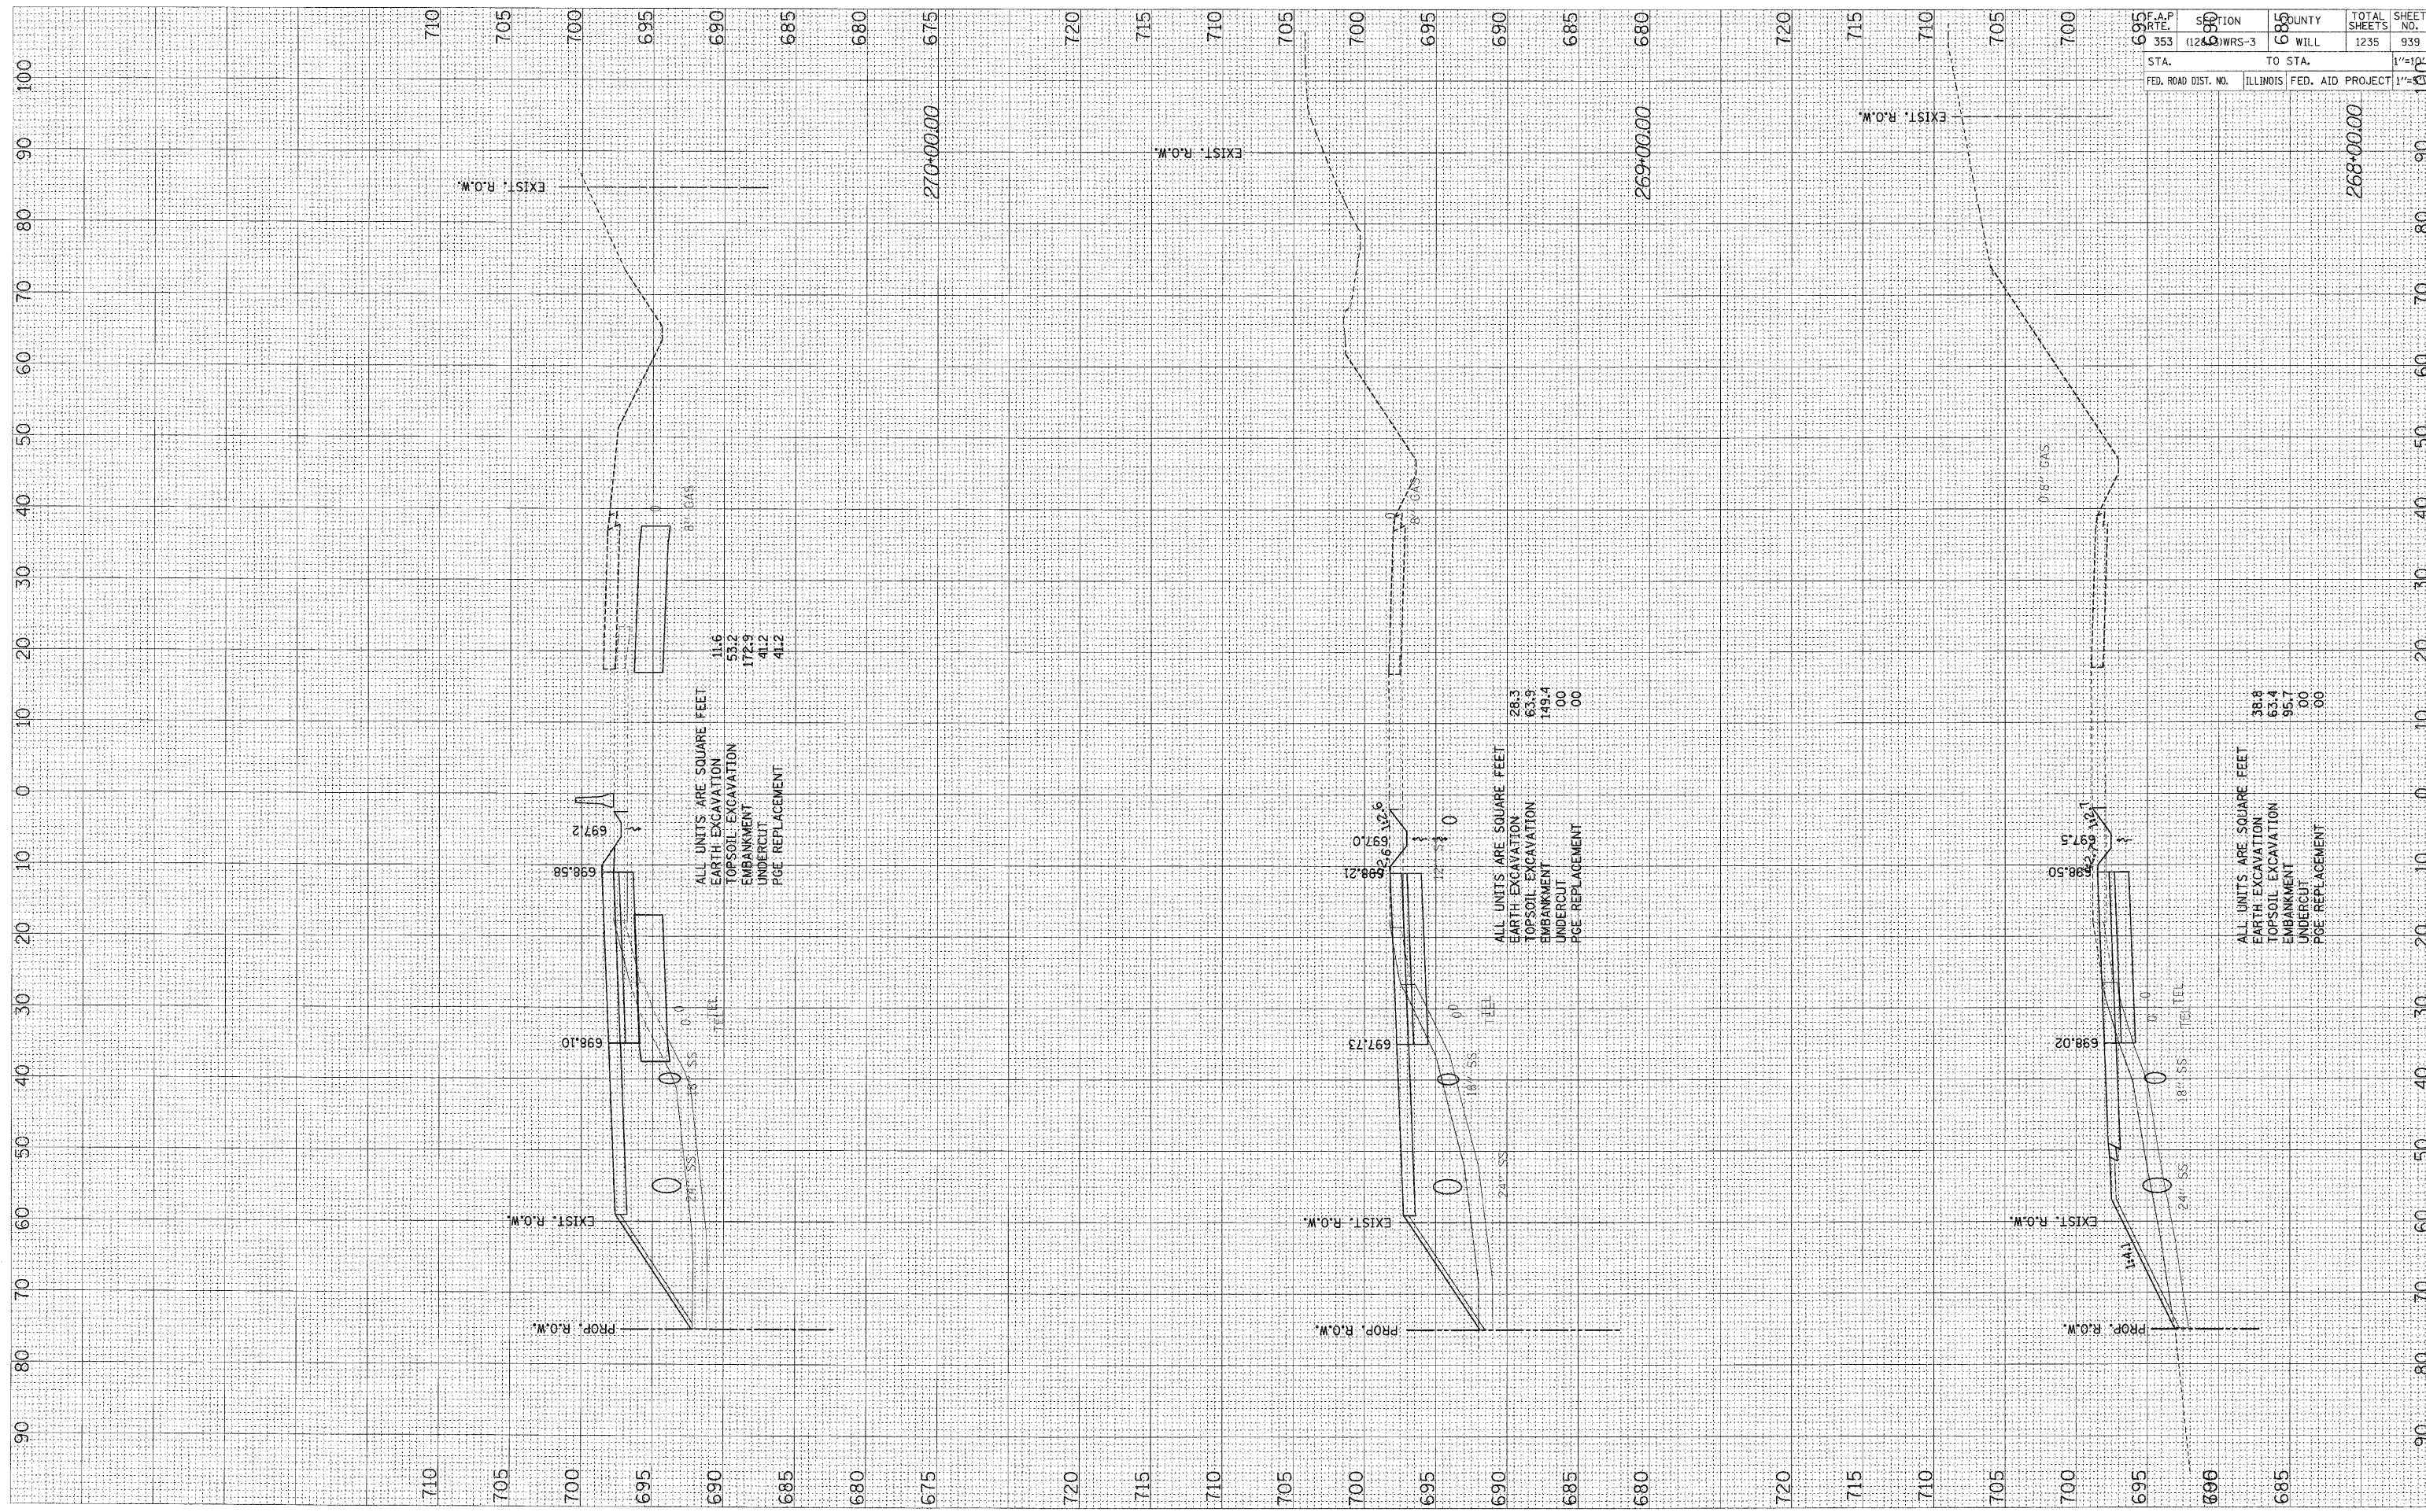

US ROUTE 30 - STAGE ONE X-SECS