


FINAL SURVEY	BY	DATE
SURVEYED		
NOTE BOOK		
AREAS CHECKED		

ORIGINAL SURVEY	BY	DATE
SURVEYED		
NOTE BOOK		
AREAS CHECKED		

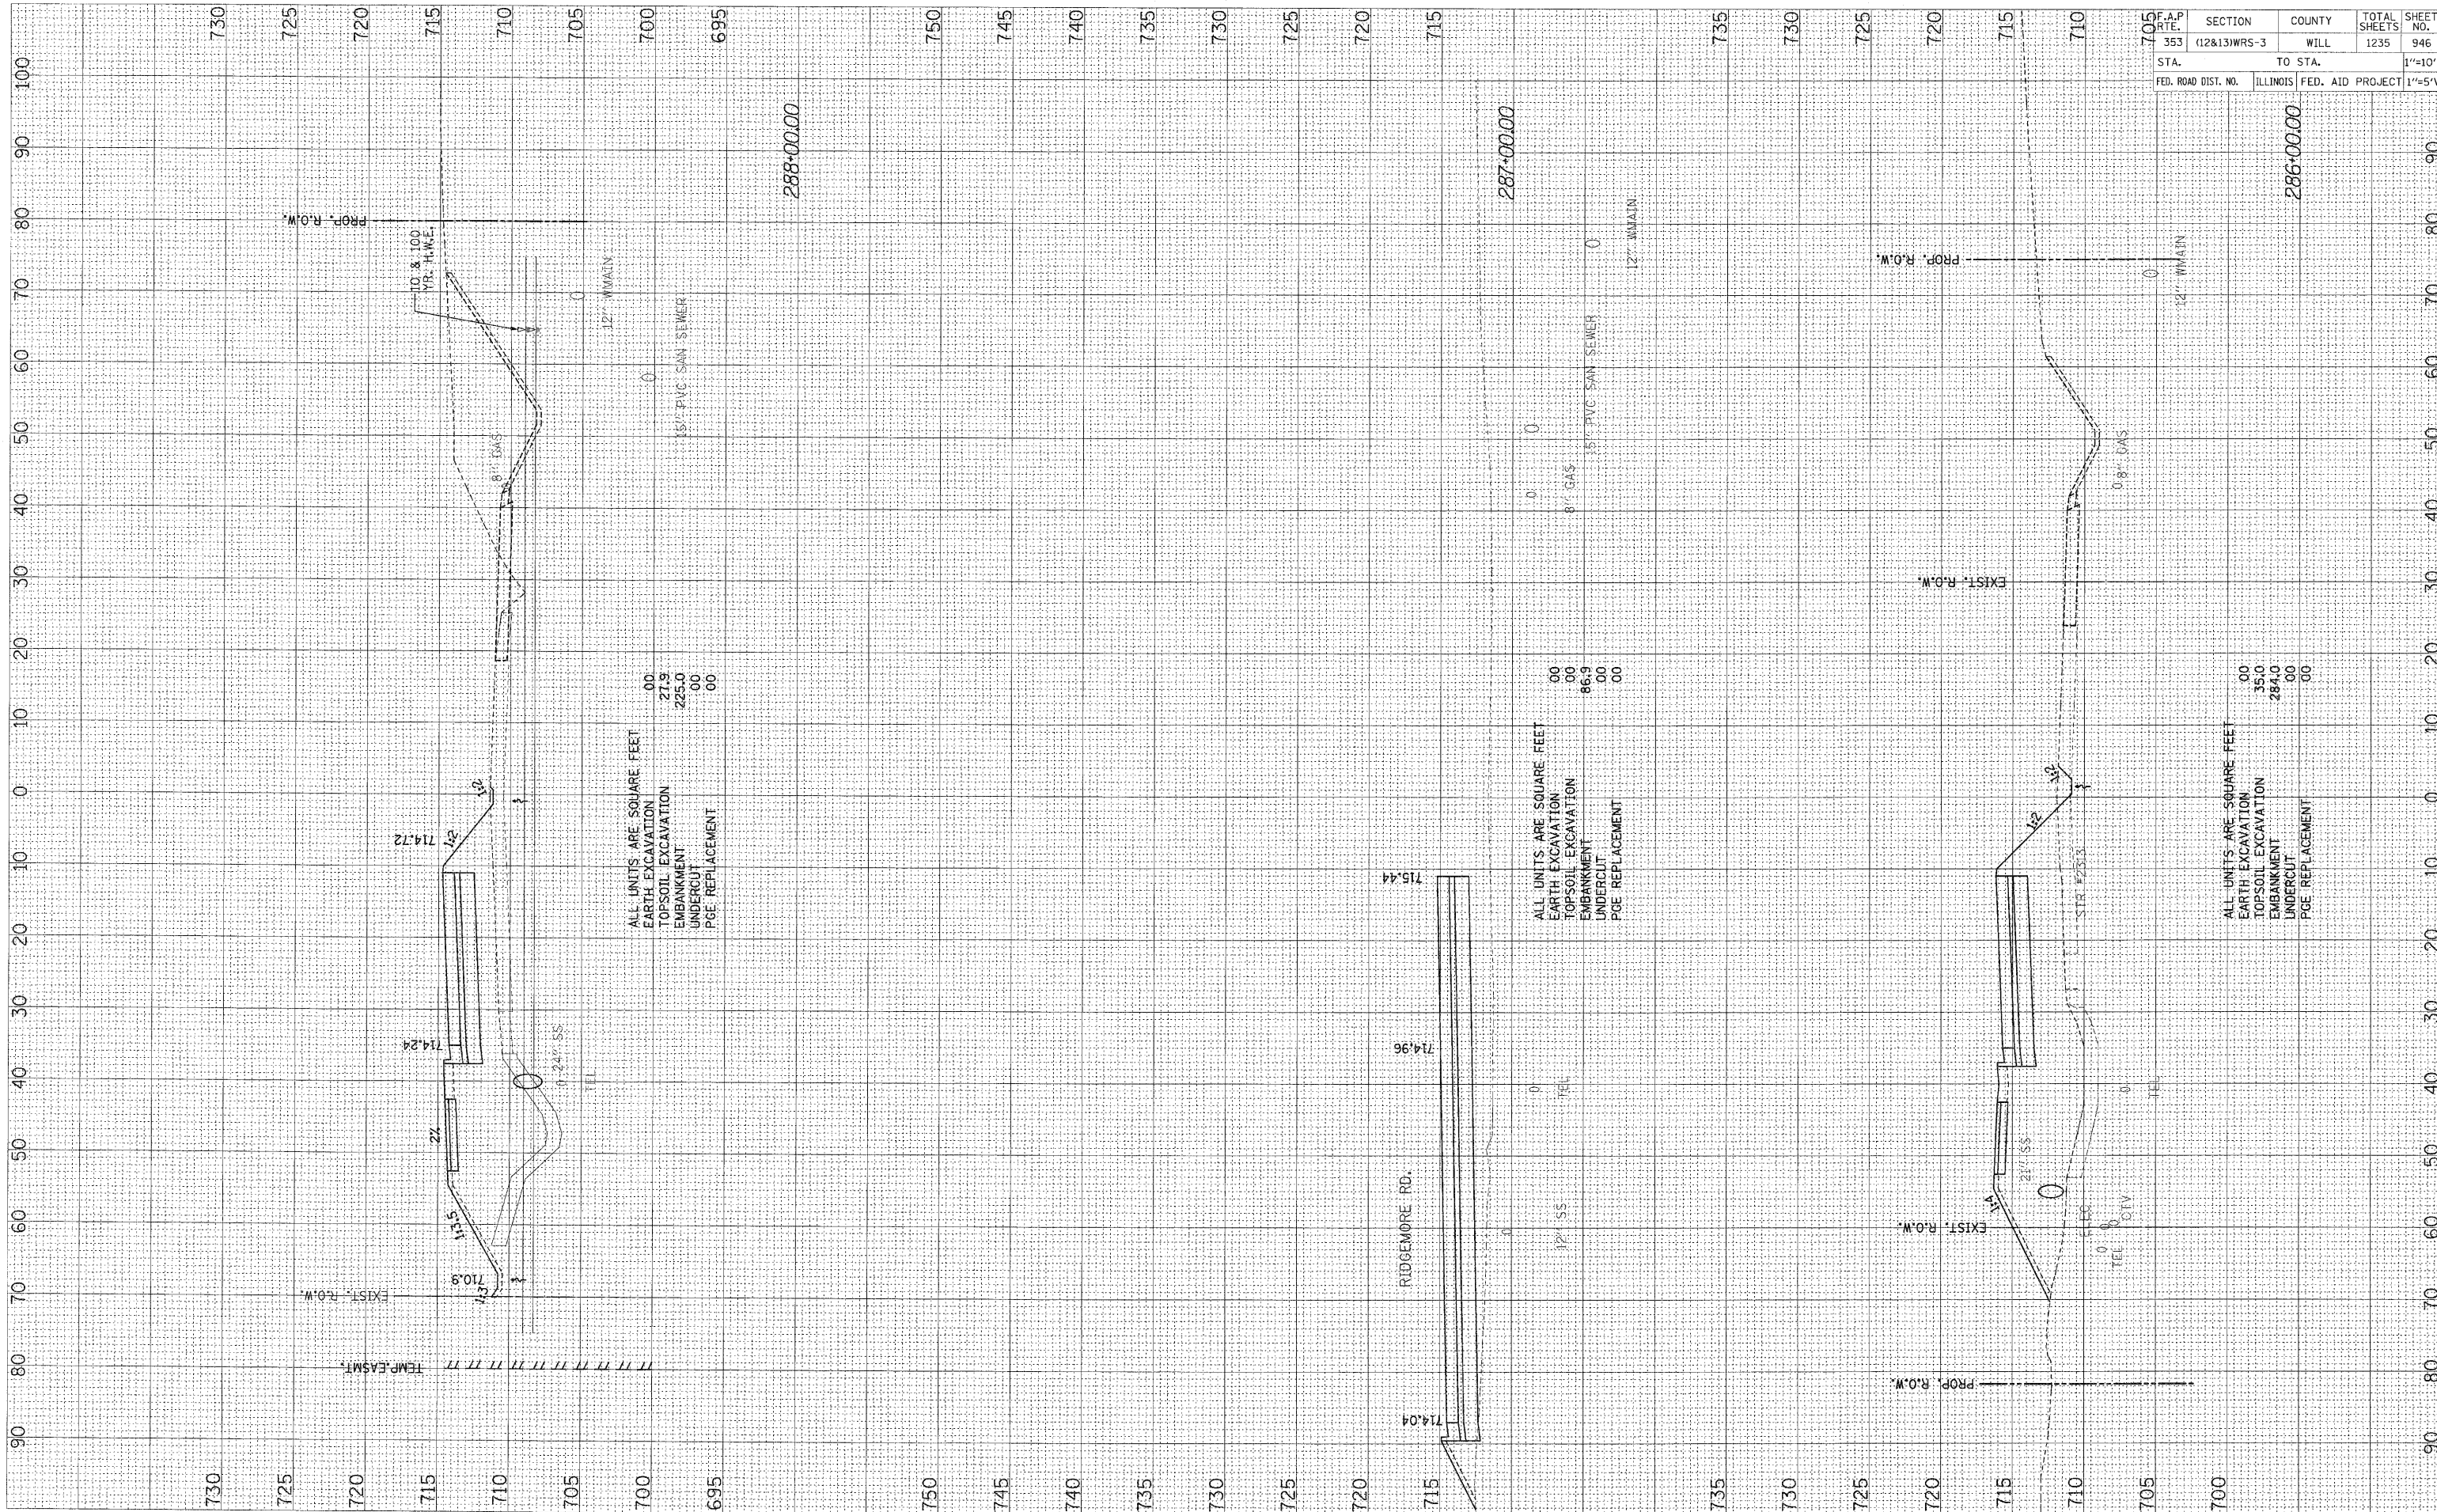

ALL UNITS ARE SQUARE FEET  
 EARTH EXCAVATION 27.9 00  
 EMBANKMENT 225.0 00  
 UNDERCUT 00 00  
 PGE REPLACEMENT 00 00

ALL UNITS ARE SQUARE FEET  
 EARTH EXCAVATION 00 00  
 TOPSOIL EXCAVATION 86.9 00  
 EMBANKMENT 00 00  
 UNDERCUT 00 00  
 PGE REPLACEMENT 00 00

ALL UNITS ARE SQUARE FEET  
 EARTH EXCAVATION 35.0 00  
 TOPSOIL EXCAVATION 284.0 00  
 EMBANKMENT 00 00  
 UNDERCUT 00 00  
 PGE REPLACEMENT 00 00

F.A.P. RTE.	SECTION	COUNTY	TOTAL SHEETS	SHEET NO.
353	(12&13)WRS-3	WILL	1235	946
STA.	TO STA.			1"=10'H
FED. ROAD DIST. NO.	ILLINOIS	FED. AID PROJECT	1"=5'V	