


FINAL SURVEY	DATE
SURVEY	BY
NOTE BOOK	
TEMPLATE	
AREAS CHECKED	
NO.	

ORIGINAL SURVEY	DATE
SURVEY	BY
NOTE BOOK	
TEMPLATE	
AREAS CHECKED	
NO.	

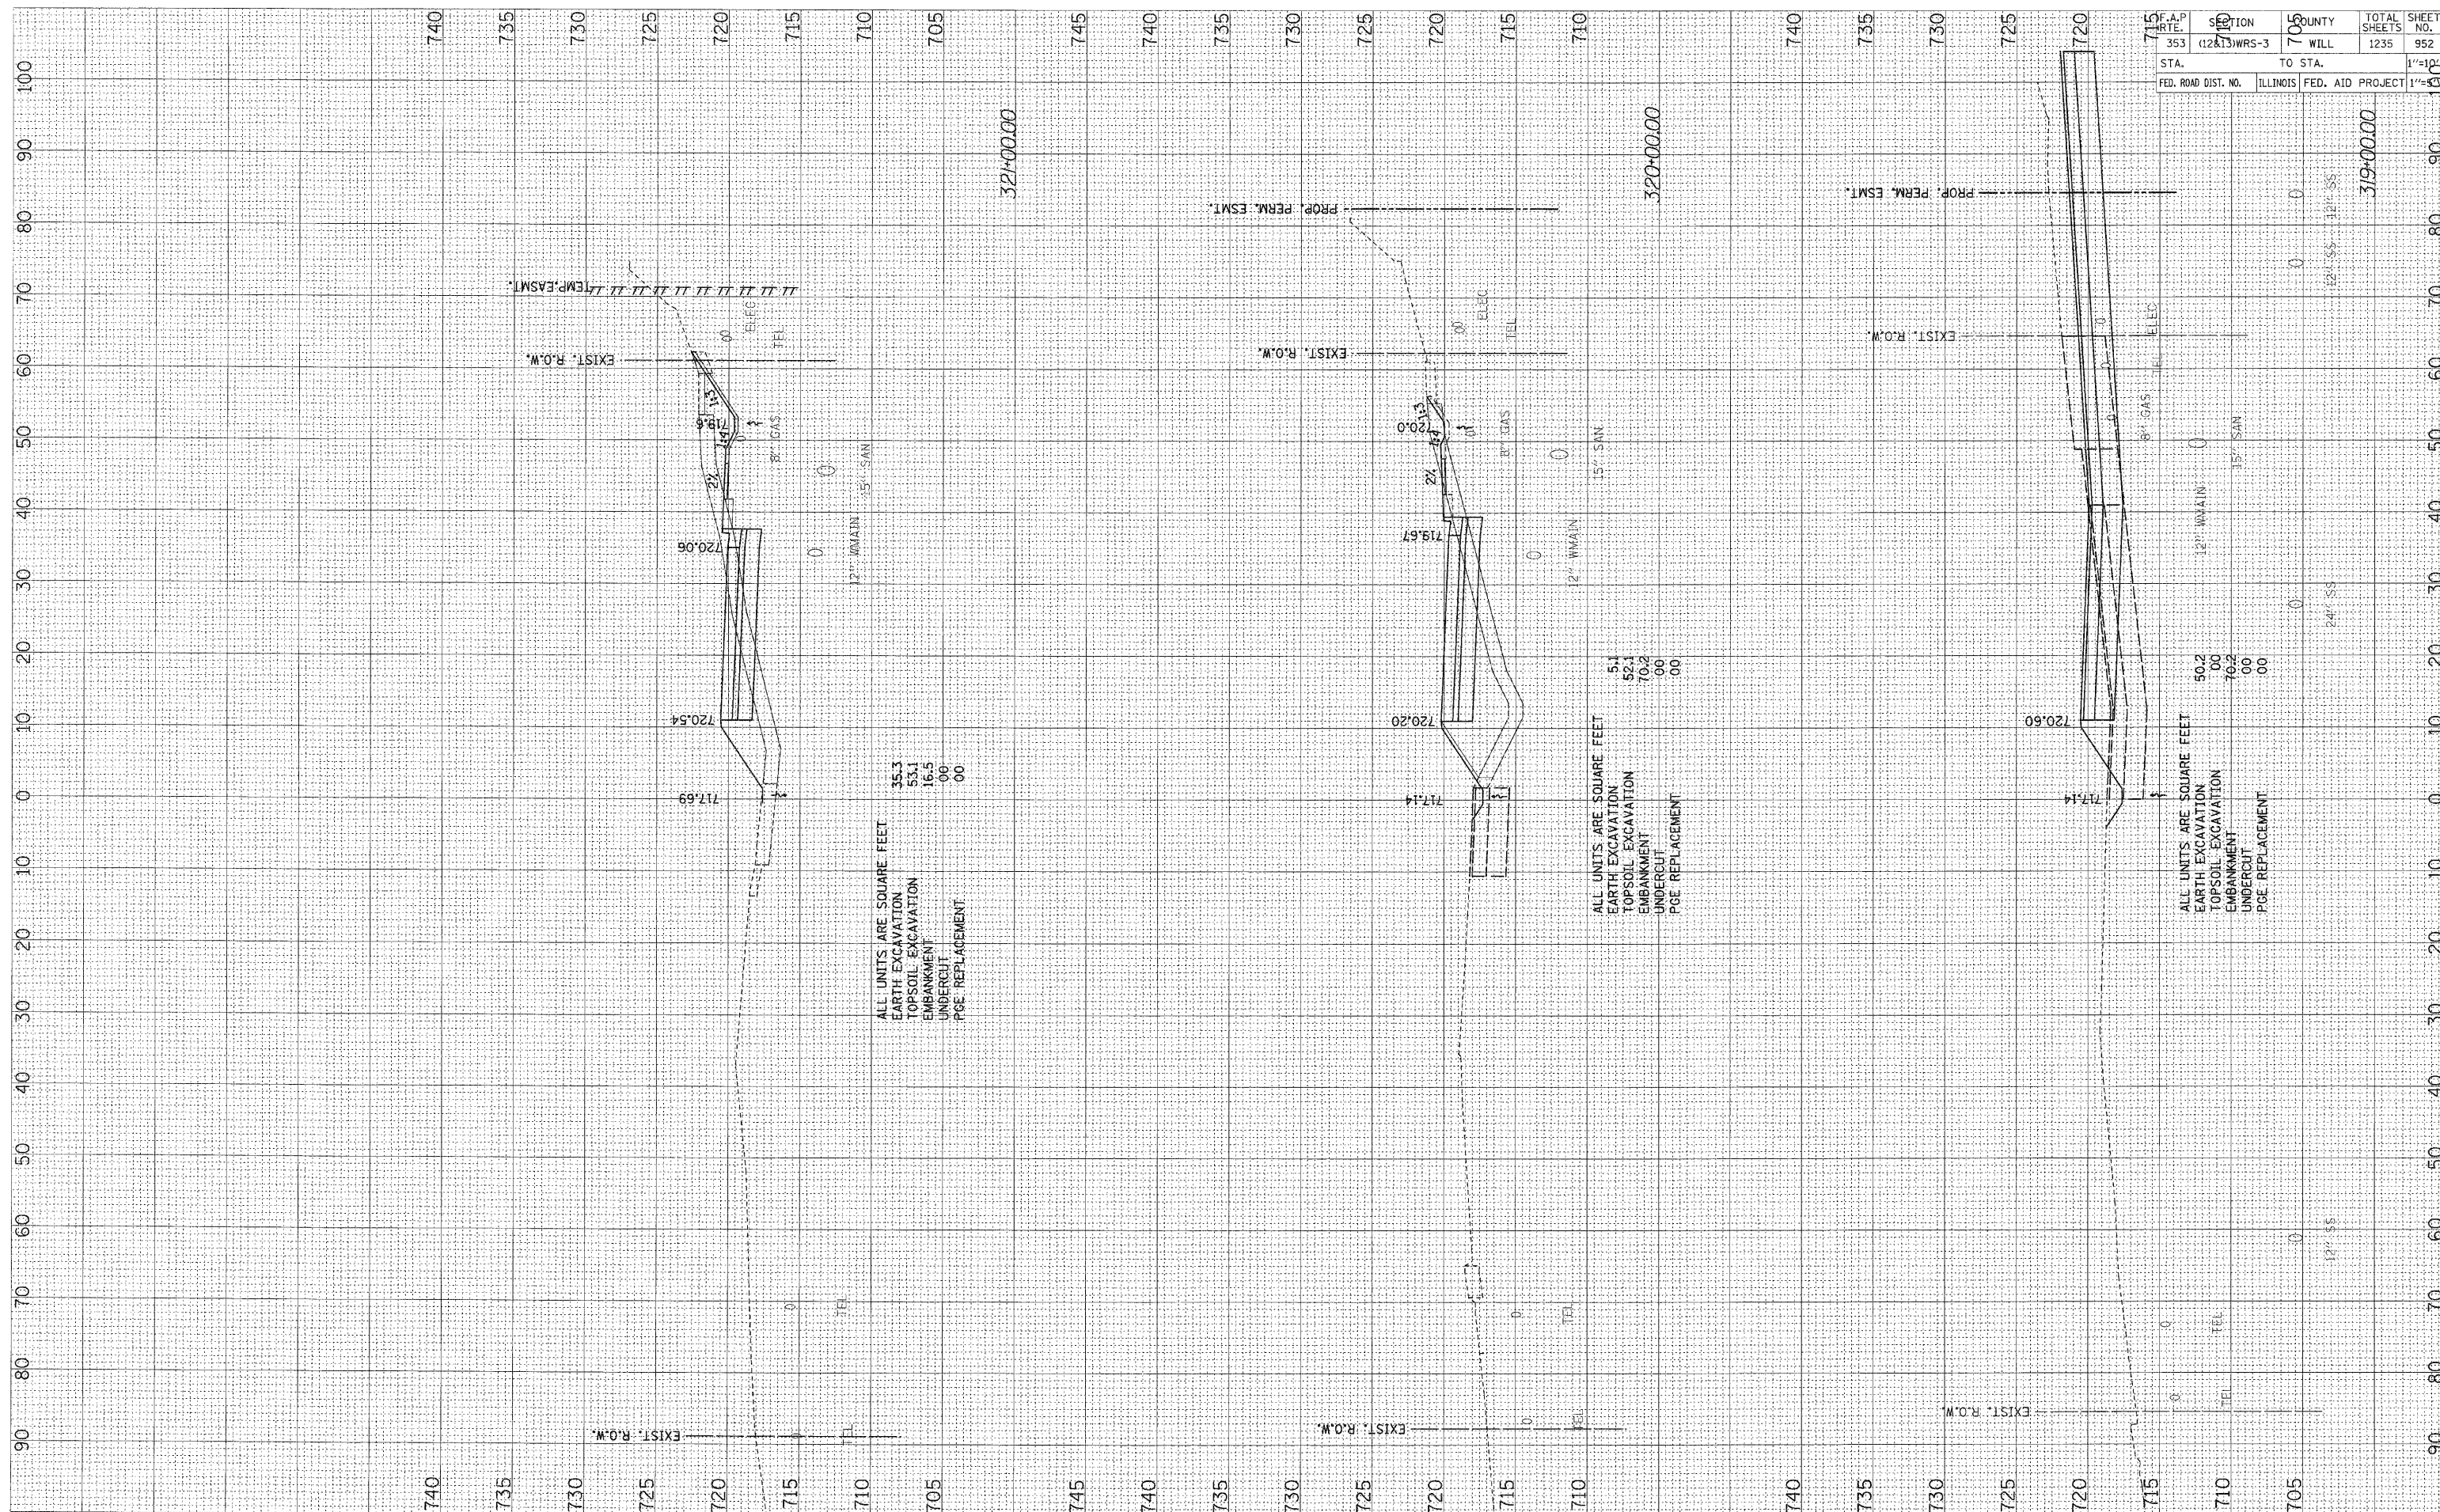

US ROUTE 30 - STAGE ONE X-SECS

F.A.P. DIST. NO.	353	SECTION	12&13 WRS-3	COUNTY	WILL	TOTAL SHEETS	1235	SHEET NO.	952
STA.		TO STA.		FED. AID PROJECT					
1"=10'									

FILES