


ORIGINAL SURVEY	SURVEYED	BY	DATE
NOTE BOOK	PLOTTED		
NO.	TEMPLATE		
	AREAS		
	CHECKED		

FINAL SURVEY	SURVEYED	BY	DATE
NOTE BOOK	PLOTTED		
NO.	TEMPLATE		
	AREAS		
	CHECKED		

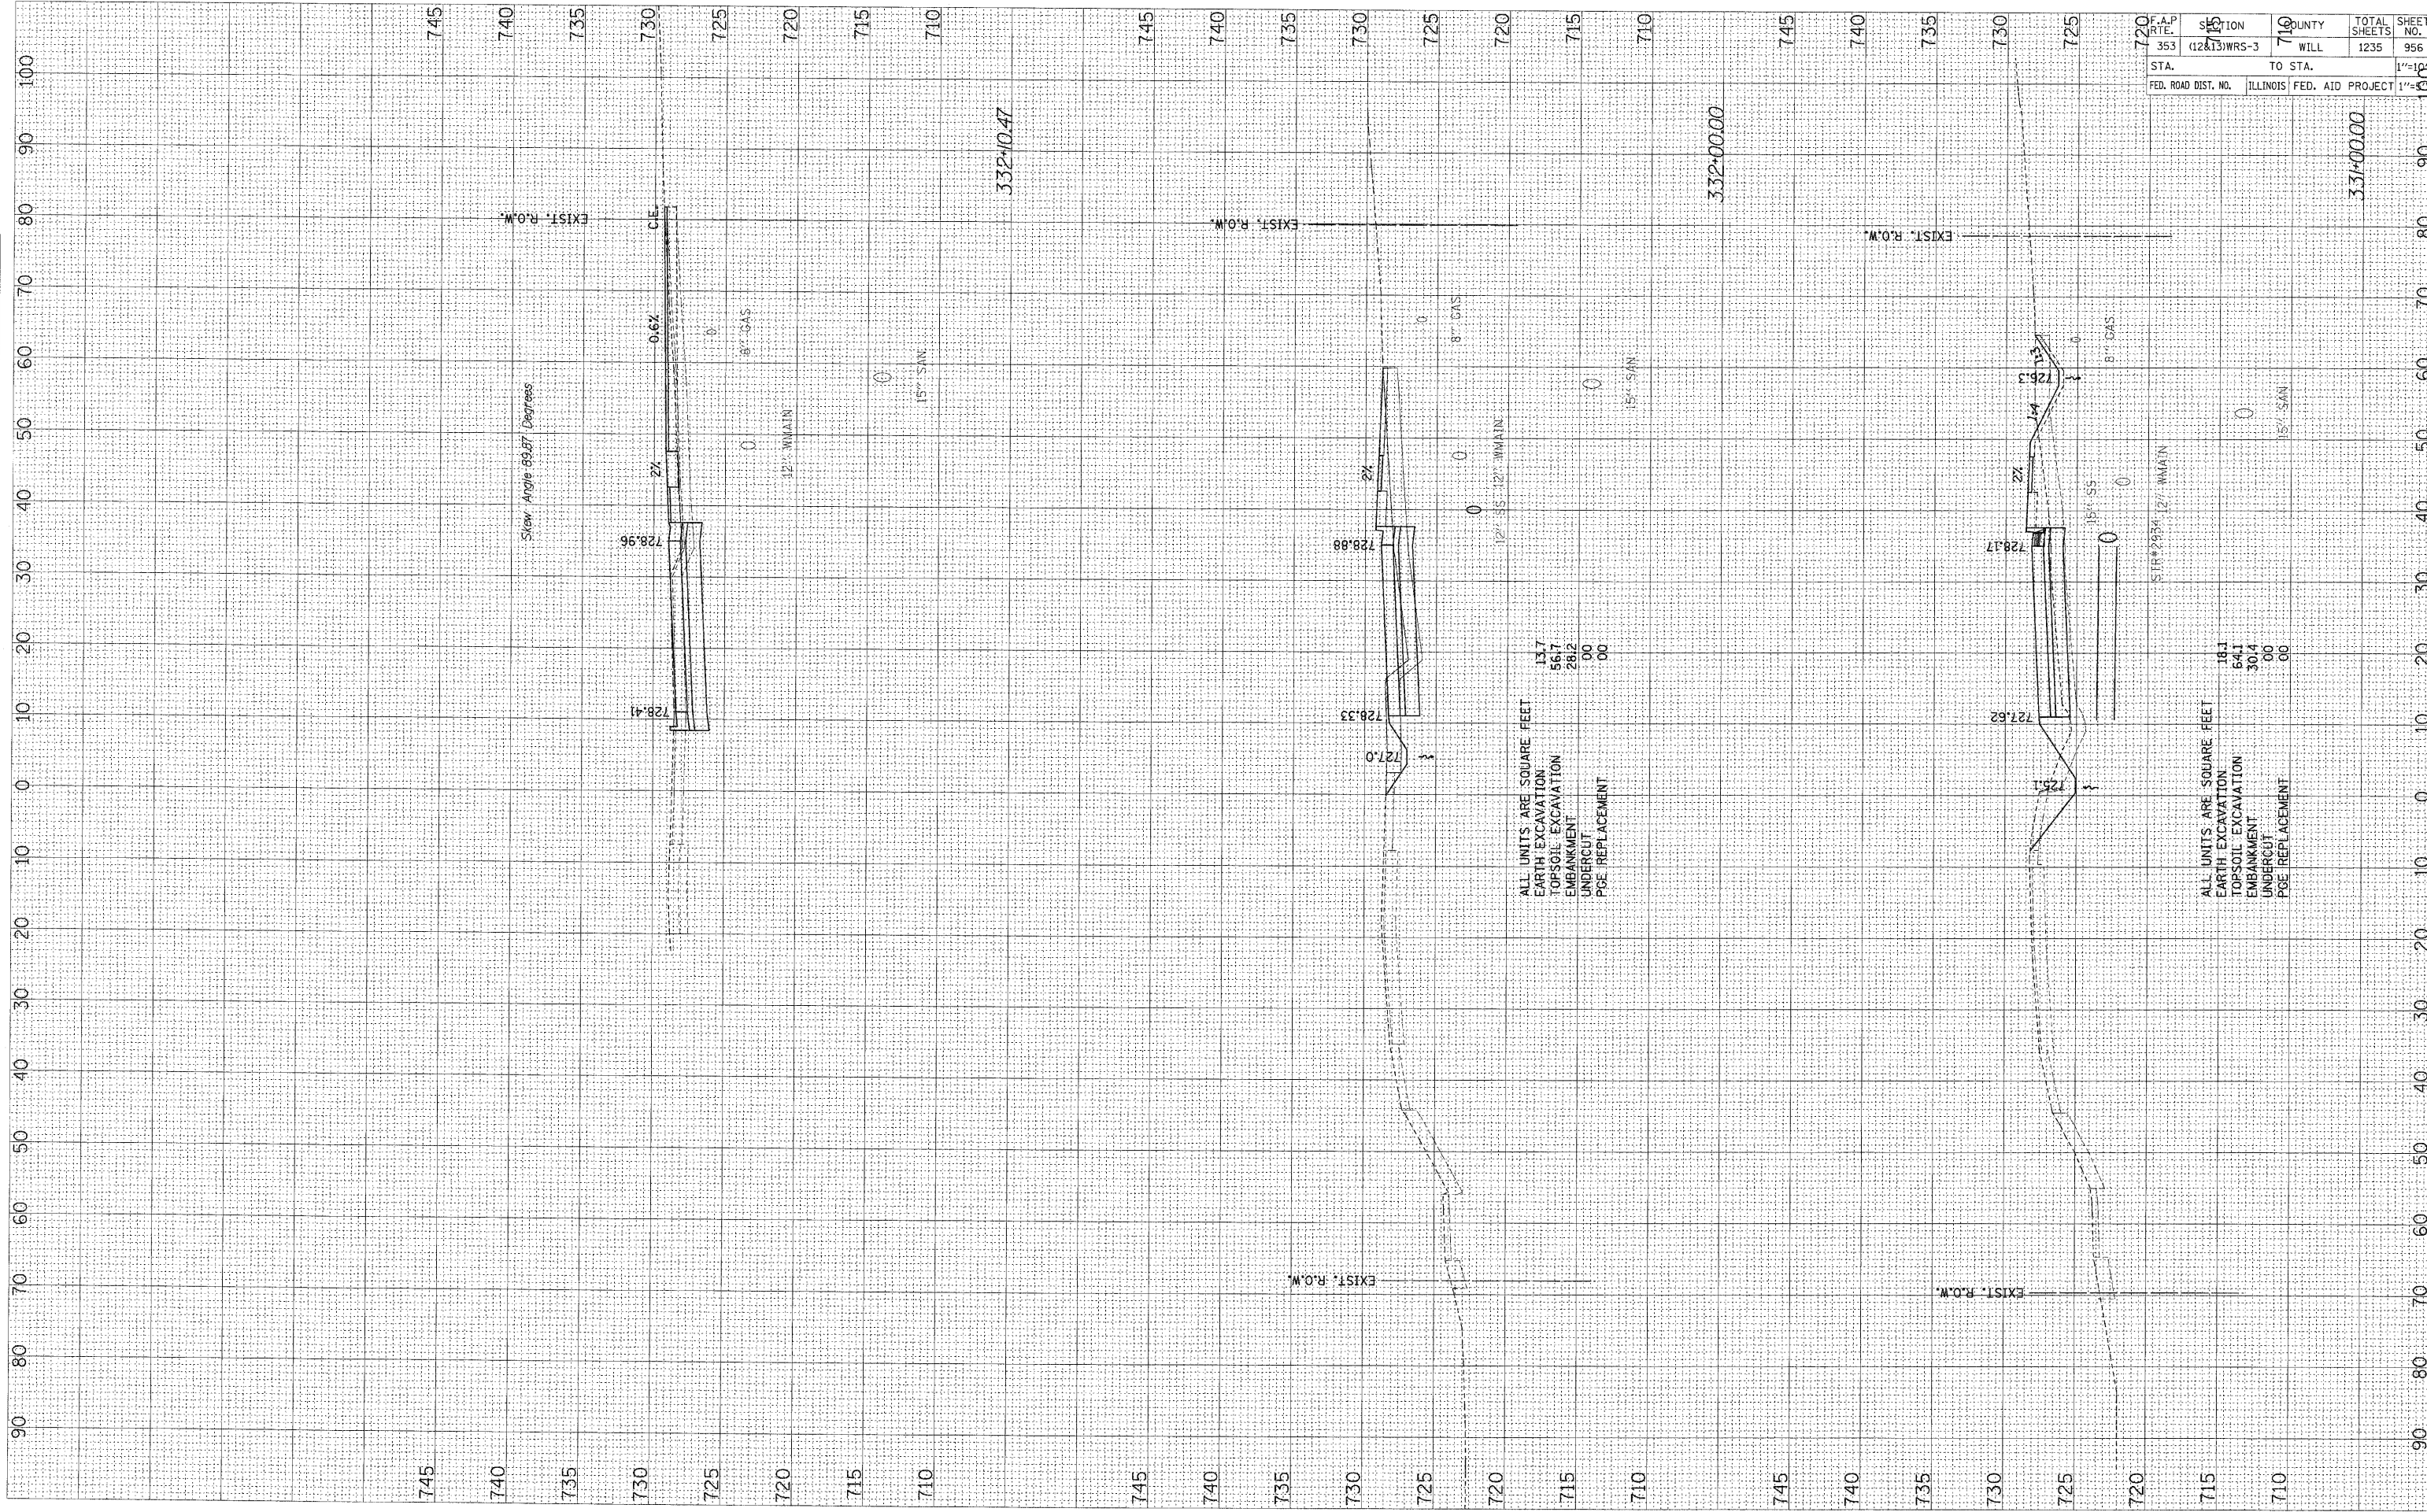

ALL UNITS ARE SQUARE FEET  
 EARTH EXCAVATION 13.7  
 TOPSOIL EXCAVATION 56.7  
 EMBANKMENT 28.2  
 UNDERCUT 00  
 POE REPLACEMENT 00

ALL UNITS ARE SQUARE FEET  
 EARTH EXCAVATION 18.1  
 TOPSOIL EXCAVATION 64.1  
 EMBANKMENT 30.4  
 UNDERCUT 00  
 POE REPLACEMENT 00

F.A.P. FILE NO.	SECTION	COUNTY	TOTAL SHEETS	SHEET NO.
353	(12&13)WRS-3	WILL	1235	956
STA.	TO STA.	FED. ROAD DIST. NO.	ILLINOIS	FED. AID PROJECT