


FINAL SURVEY NOTE BOOK NO.	SURVEYED PLOTTED TEMPLATE AREAS CHECKED	BY	DATE

ORIGINAL SURVEY NOTE BOOK NO.	SURVEYED PLOTTED TEMPLATE AREAS CHECKED	BY	DATE

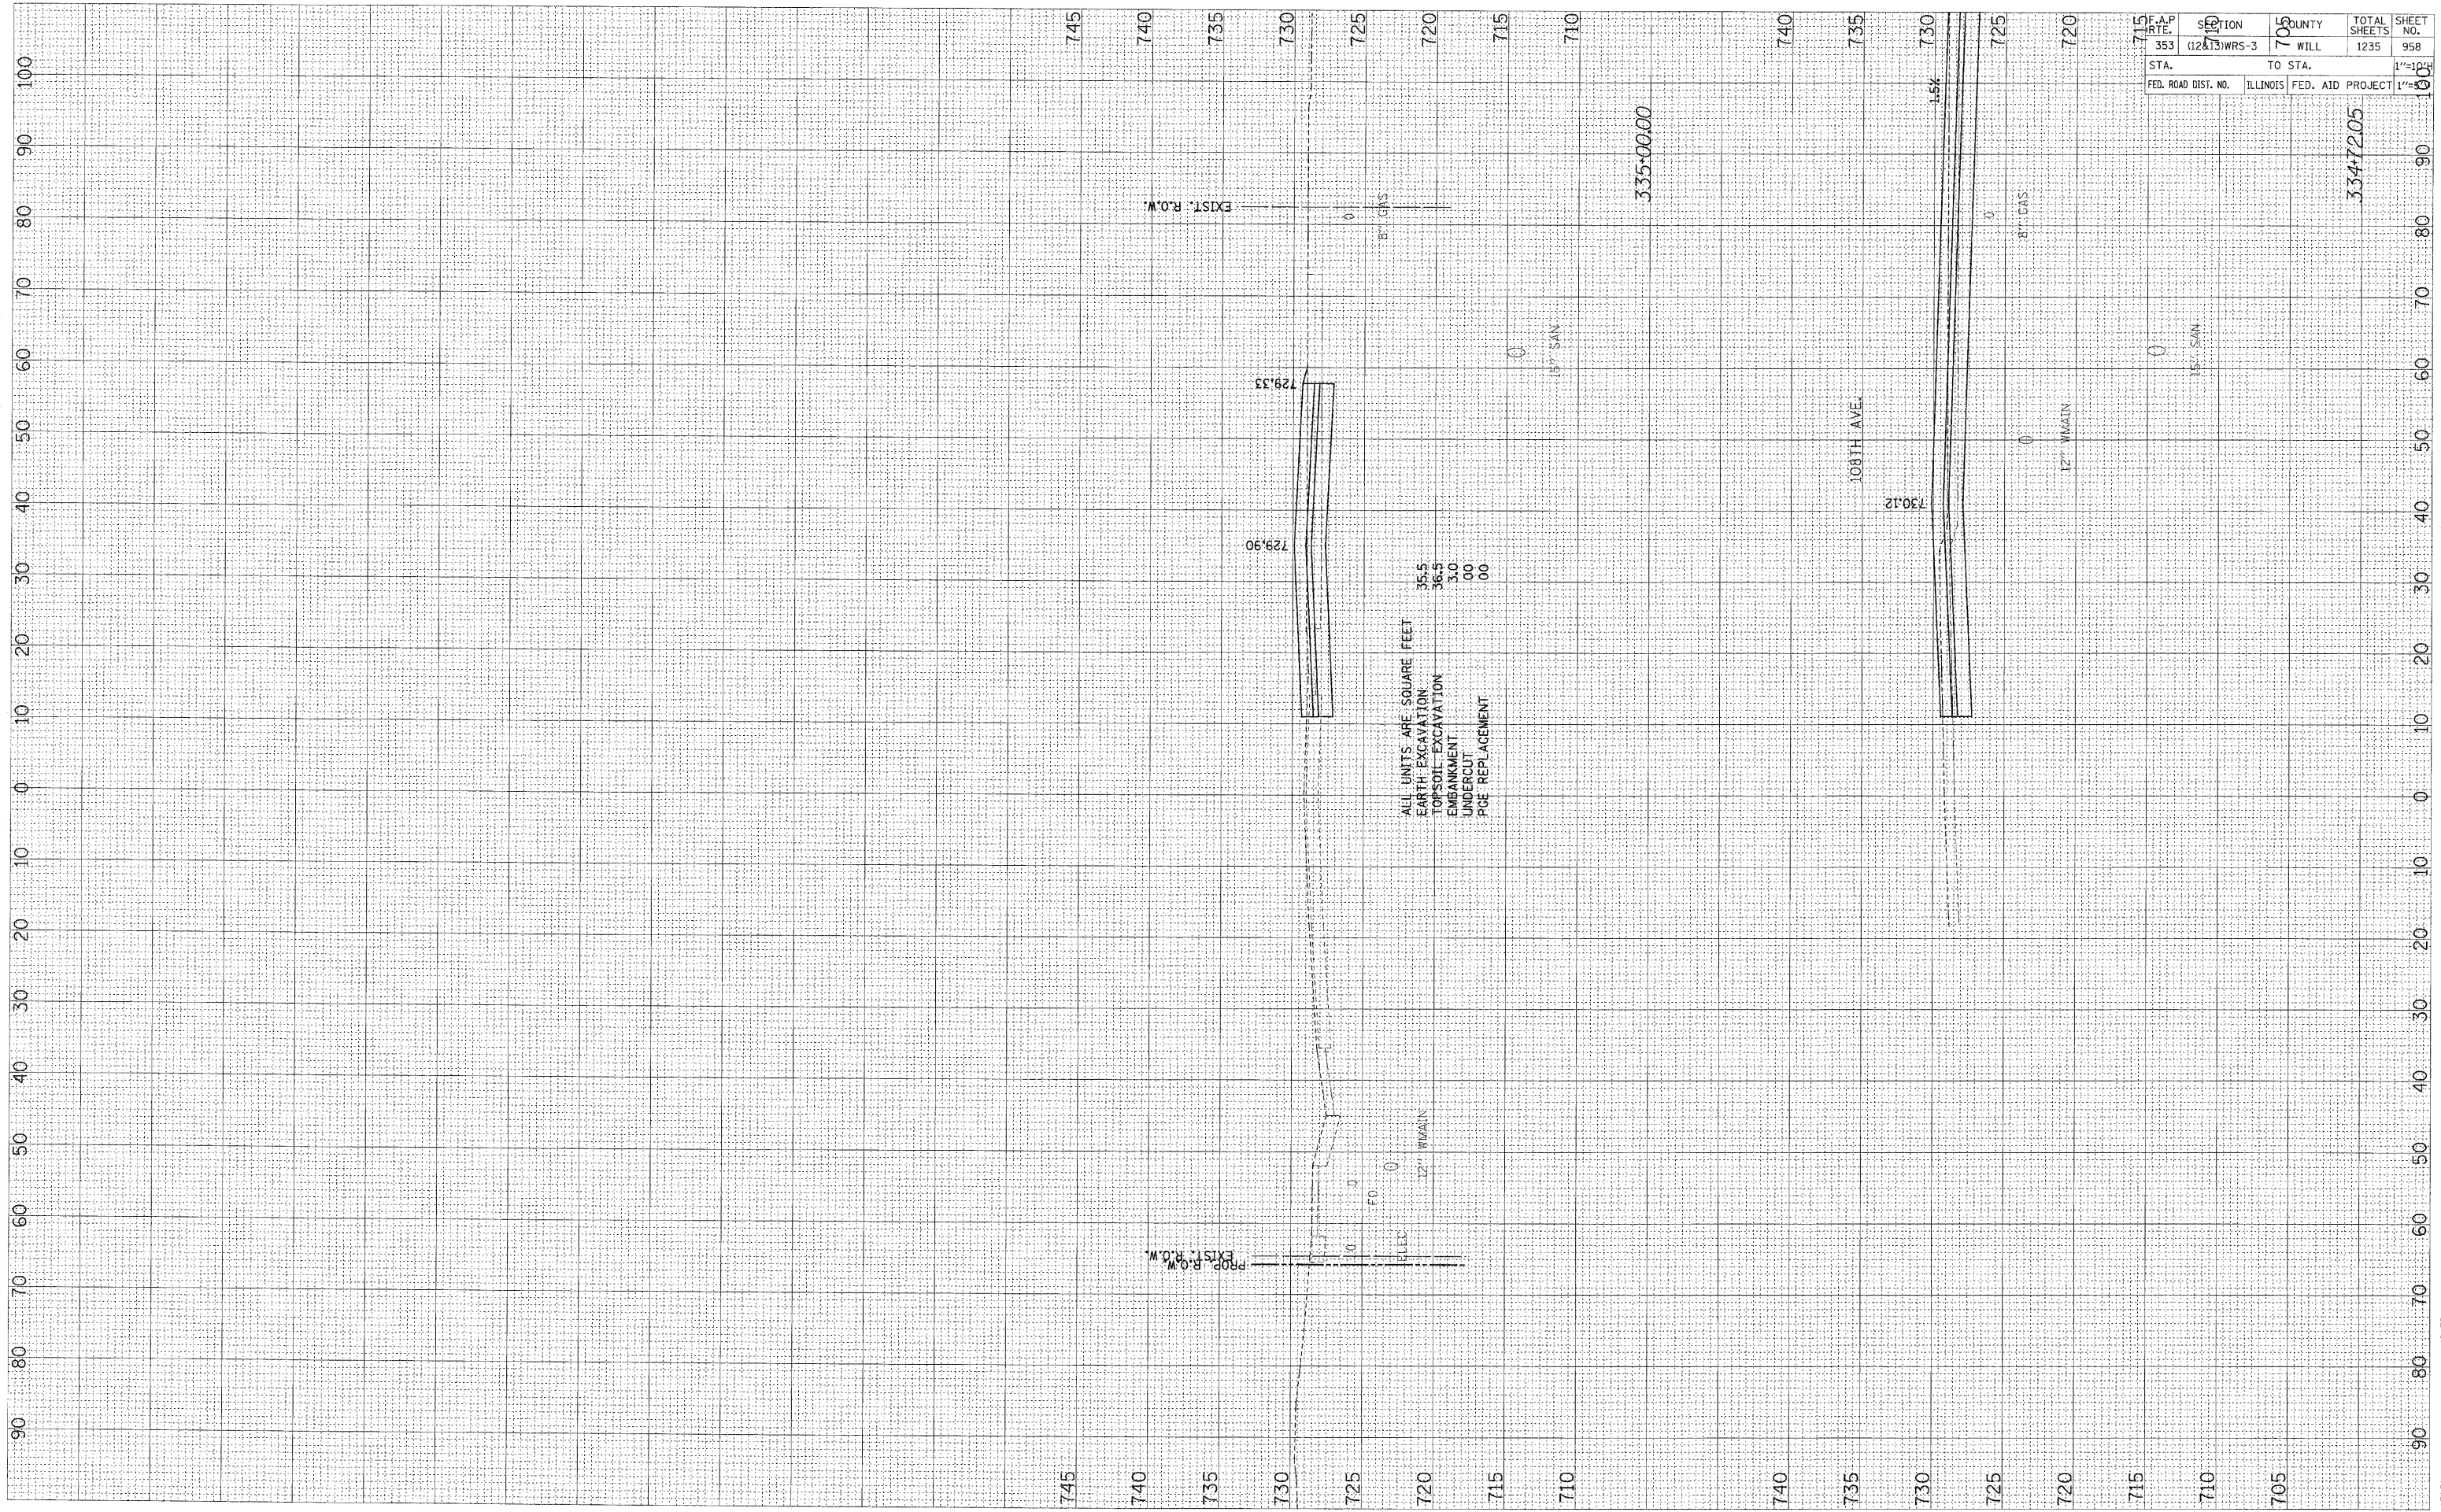

ALL UNITS ARE SQUARE FEET  
 EARTH EXCAVATION 35.5  
 TOPSOIL EXCAVATION 36.5  
 EMBANKMENT 3.0  
 UNDERCUT 0.0  
 PGE REPLACEMENT 0.0

F.A.P. RTE. NO.	SHEET NO.	COUNTY	TOTAL SHEETS	SHEET NO.
353	110	WILL	1235	958
STA. 334+72.05	TO STA. 335+00.00	FED. ROAD DIST. NO. ILLINOIS	FED. AID PROJECT	1"=10'