


FINAL SURVEY
 SURVEYED _____ BY _____ DATE _____
 NOTE BOOK _____
 TEMPLATE _____
 AREAS CHECKED _____
 NO. _____

ORIGINAL SURVEY
 SURVEYED _____ BY _____ DATE _____
 NOTE BOOK _____
 TEMPLATE _____
 AREAS CHECKED _____
 NO. _____

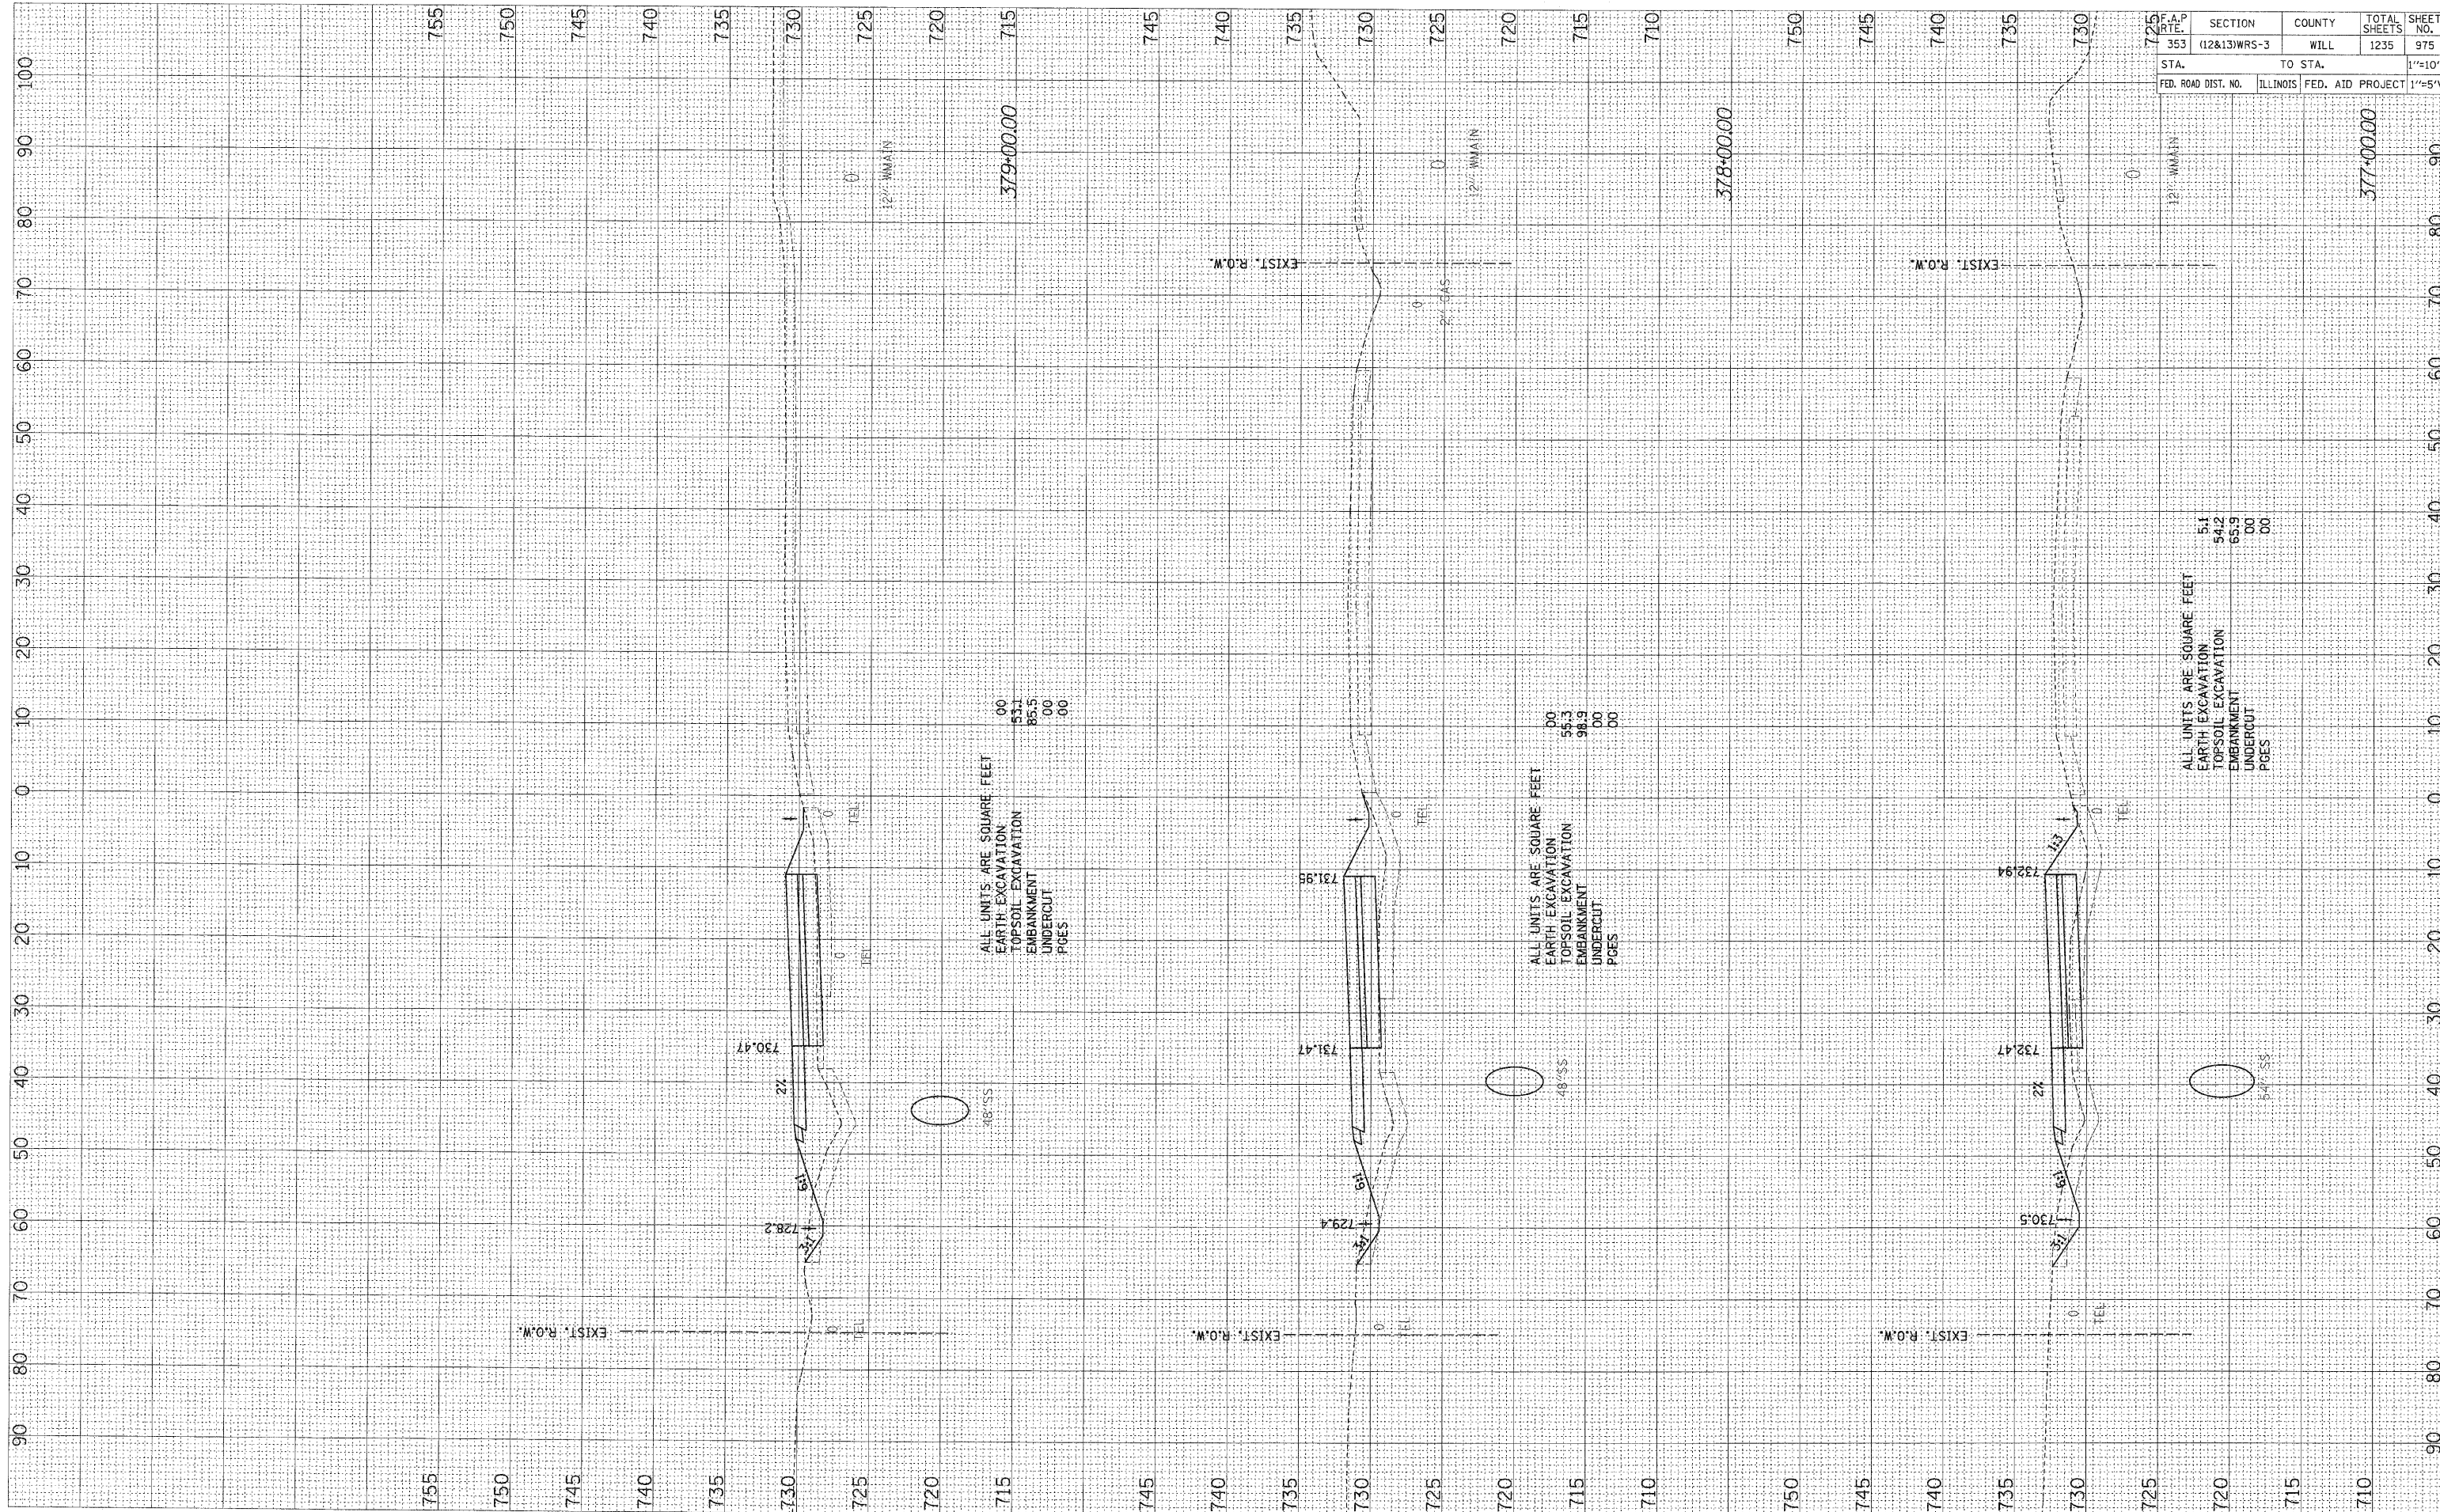

ALL UNITS ARE SQUARE FEET
 EARTH EXCAVATION 00
 TOPSOIL EXCAVATION 53.1
 EMBANKMENT 85.5
 UNDERCUT 00
 PGES 00

ALL UNITS ARE SQUARE FEET
 EARTH EXCAVATION 00
 TOPSOIL EXCAVATION 55.3
 EMBANKMENT 96.9
 UNDERCUT 00
 PGES 00

ALL UNITS ARE SQUARE FEET
 EARTH EXCAVATION 5.1
 TOPSOIL EXCAVATION 54.2
 EMBANKMENT 65.9
 UNDERCUT 00
 PGES 00

F.A.P. NO.	SECTION	COUNTY	TOTAL SHEETS	SHEET NO.
353	(12&13)WRS-3	WILL	1235	975
STA.	TO STA.		1"=10'H	
FED. ROAD DIST. NO.	ILLINOIS	FED. AID PROJECT	1"=55'V	