


FINAL SURVEY
 SURVEYED
 NOTE BOOK
 NO.

ORIGINAL SURVEY
 SURVEYED
 NOTE BOOK
 NO.

DATE
 BY

DATE
 BY

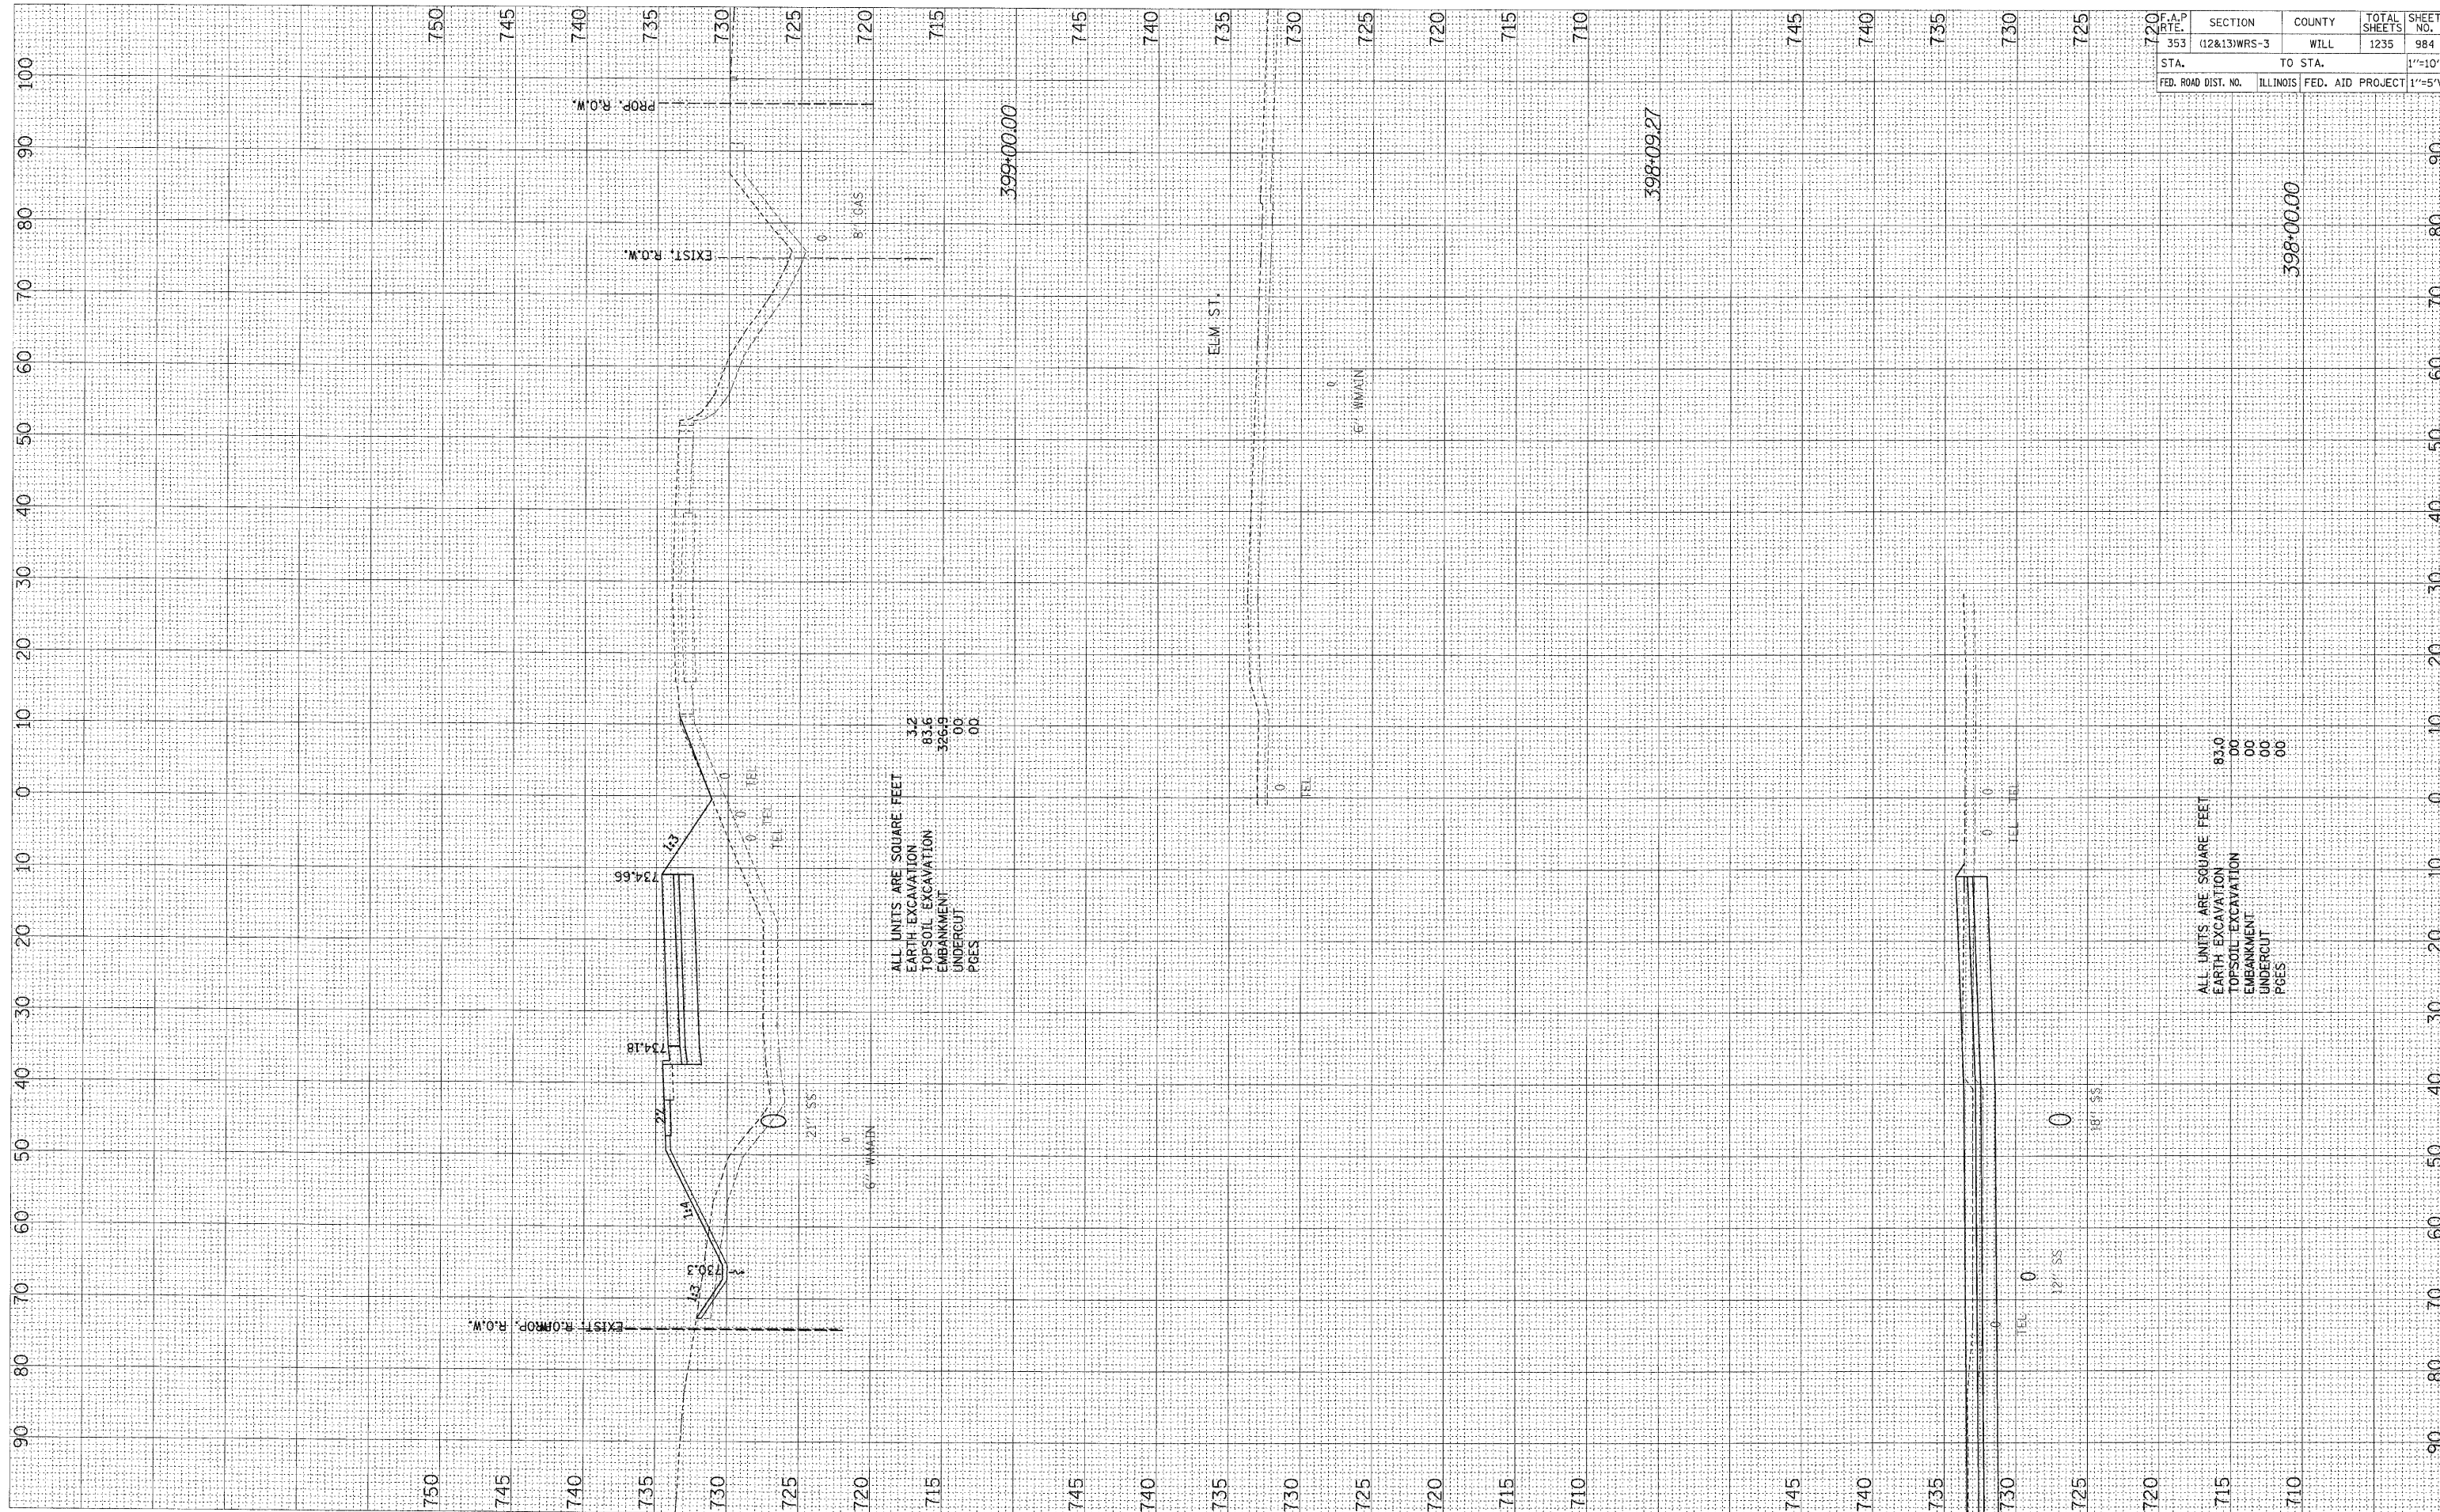

ALL UNITS ARE SQUARE FEET
 EARTH EXCAVATION 3.2
 TOPSOIL EXCAVATION 83.6
 EMBANKMENT 356.9
 UNDERCUT 00
 PGES 00

ALL UNITS ARE SQUARE FEET
 EARTH EXCAVATION 83.0
 TOPSOIL EXCAVATION 00
 EMBANKMENT 00
 UNDERCUT 00
 PGES 00

| | | | | |
|---------------------|--------------|--------|------------------|-----------|
| F.A.P. NO. | SECTION | COUNTY | TOTAL SHEETS | SHEET NO. |
| 353 | (12&13)WRS-3 | WILL | 1235 | 984 |
| STA. | TO STA. | | | 1"=10'H |
| FED. ROAD DIST. NO. | ILLINOIS | | FED. AID PROJECT | 1"=5'V |