


FINAL SURVEY SURVEYED BY DATE
 NOTE BOOK TEMPLATE AREAS CHECKED
 NO.

ORIGINAL SURVEY SURVEYED BY DATE
 NOTE BOOK TEMPLATE AREAS CHECKED
 NO.

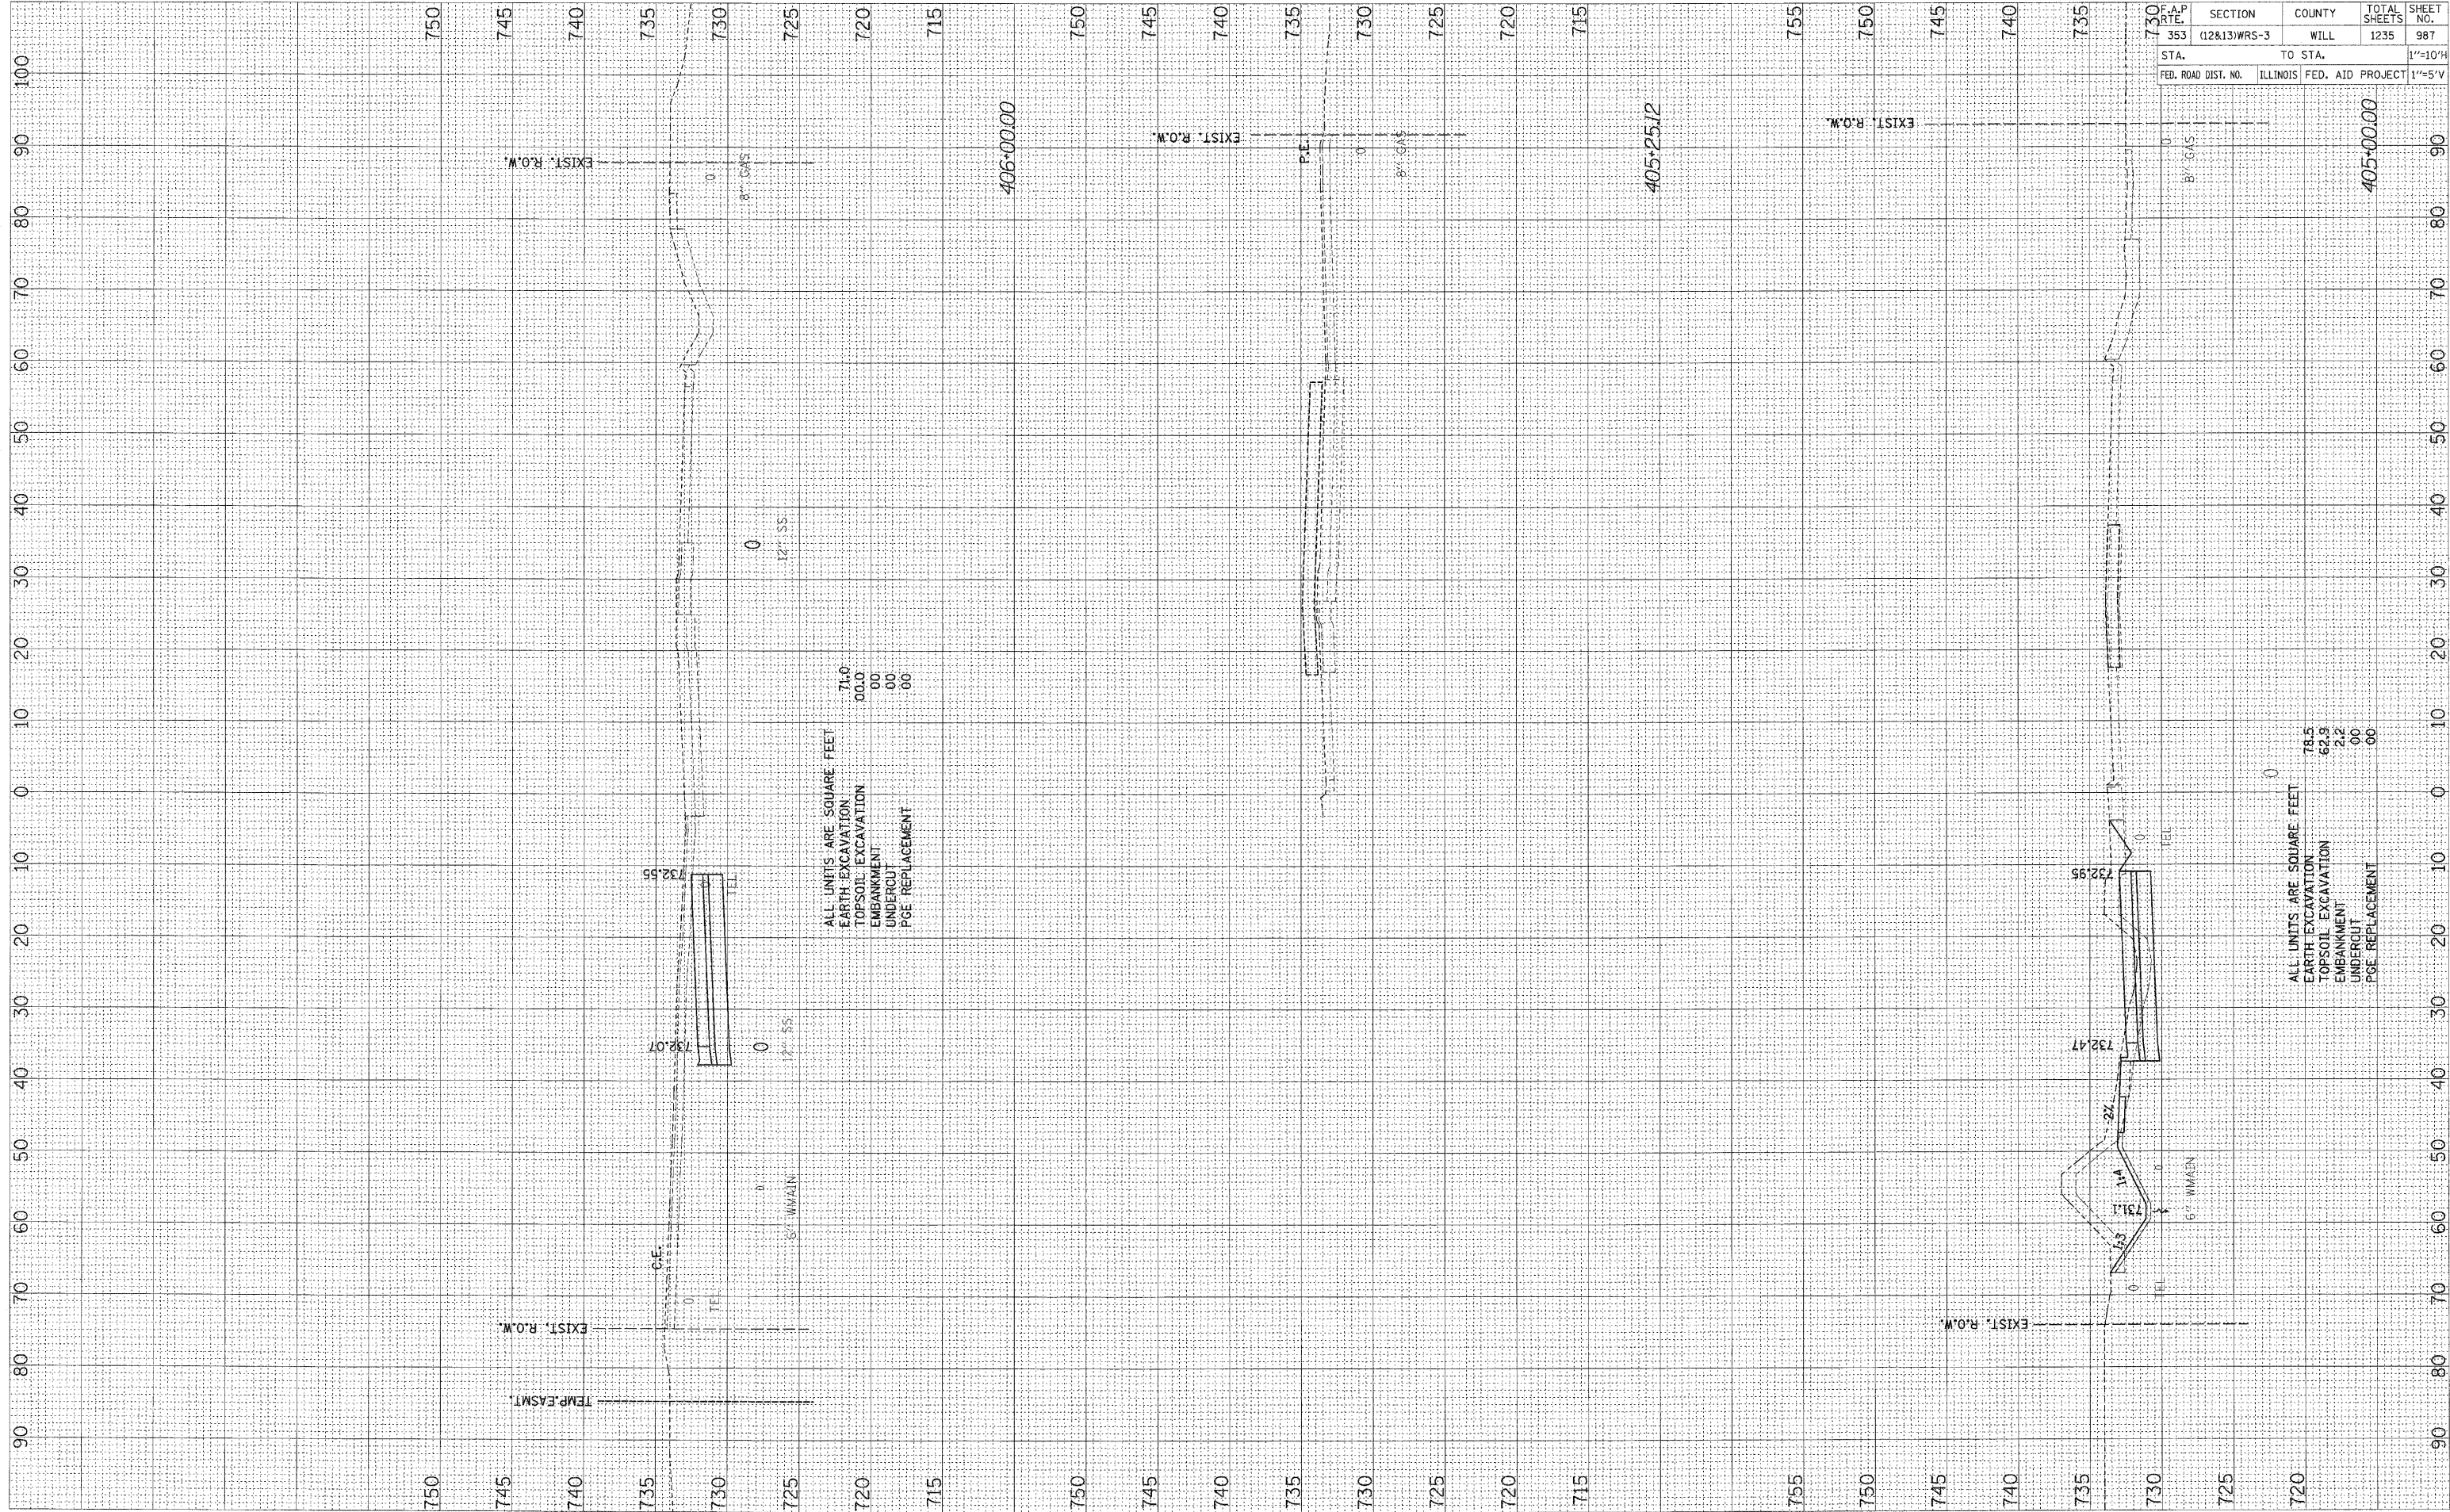

US ROUTE 30 - STAGE ONE X-SECS

STA.	TO STA.	FED. ROAD DIST. NO.	ILLINOIS	FED. AID PROJECT	F.A.P. RTE.	SECTION	COUNTY	TOTAL SHEETS	SHEET NO.
353					128&13	WRS-3	WILL	1235	987
									1"=10'H
									1"=5'V