


FINAL SURVEYED BY DATE  
 SURVEYED BY DATE  
 NOTE BOOK NO.  
 TEMPLATE AREAS CHECKED

ORIGINAL SURVEYED BY DATE  
 SURVEYED BY DATE  
 NOTE BOOK NO.  
 TEMPLATE AREAS CHECKED

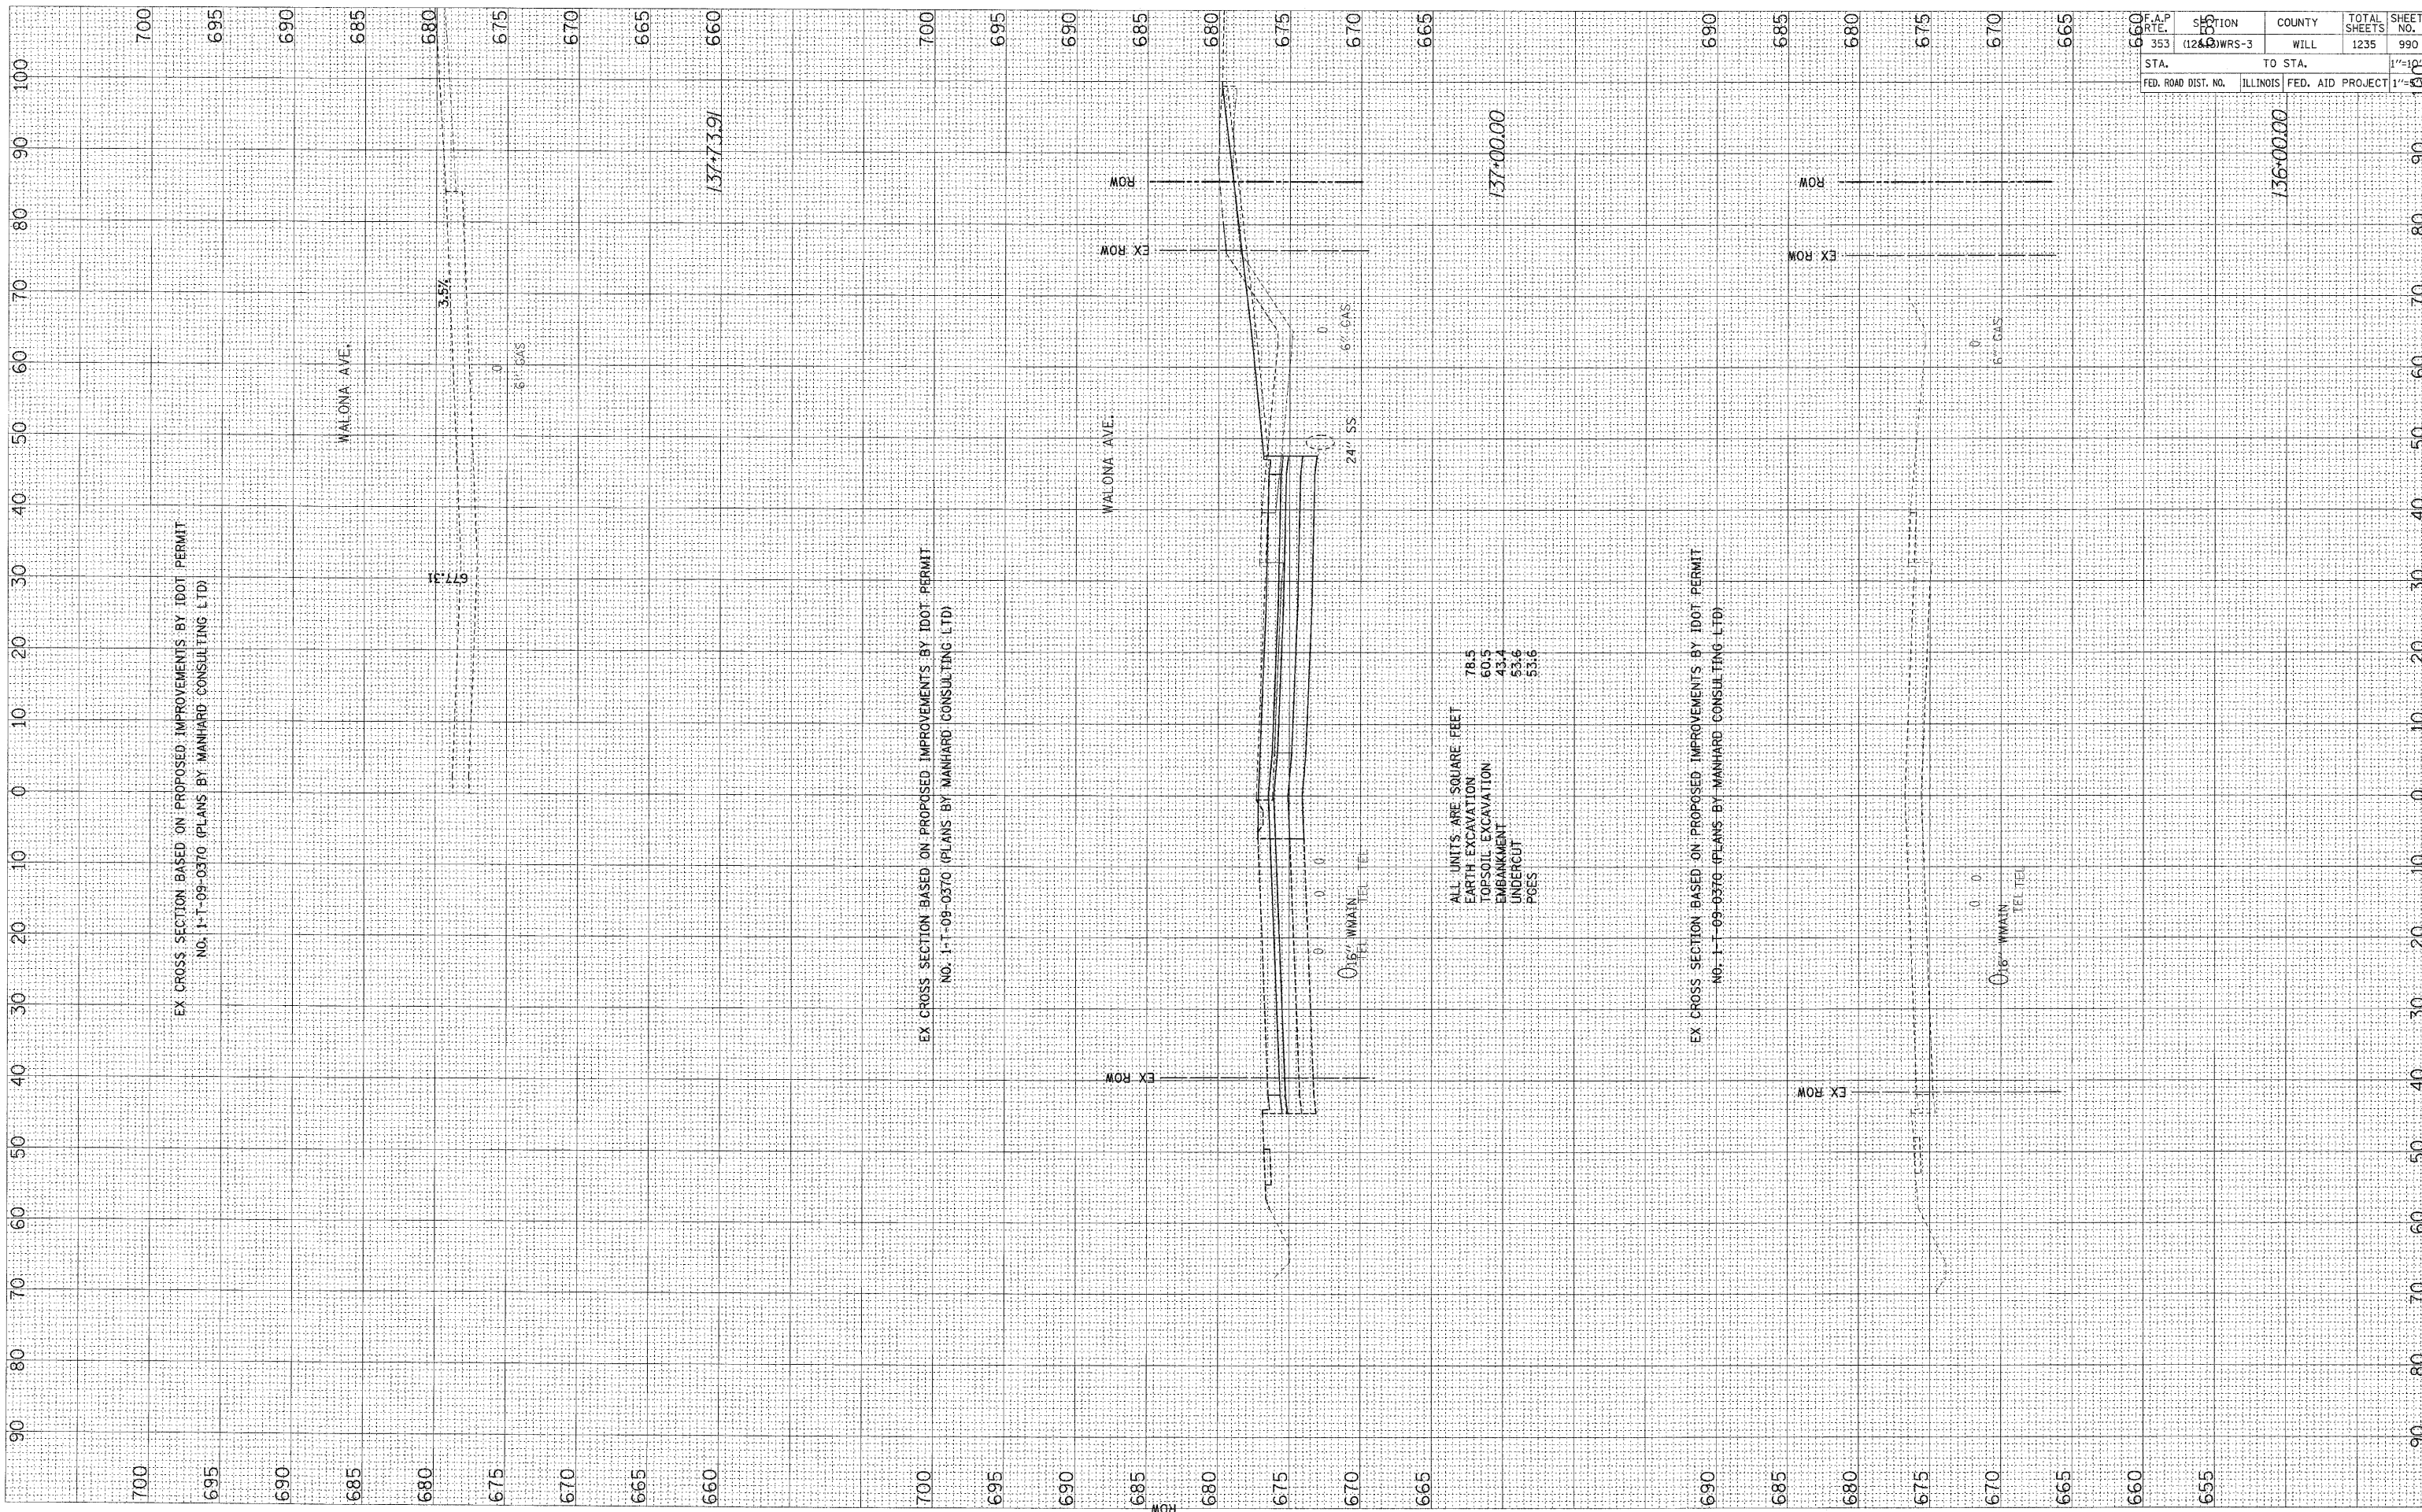

EX CROSS SECTION BASED ON PROPOSED IMPROVEMENTS BY IDOT PERMIT  
 NO. 1-T-09-0370 (PLANS BY MANHARD CONSULTING LTD)

EX CROSS SECTION BASED ON PROPOSED IMPROVEMENTS BY IDOT PERMIT  
 NO. 1-T-09-0370 (PLANS BY MANHARD CONSULTING LTD)

EX CROSS SECTION BASED ON PROPOSED IMPROVEMENTS BY IDOT PERMIT  
 NO. 1-T-09-0370 (PLANS BY MANHARD CONSULTING LTD)

ALL UNITS ARE SQUARE FEET  
 EARTH EXCAVATION 78.5  
 TOPSOIL EXCAVATION 60.5  
 EMBANKMENT 43.4  
 UNDERCUT 53.6  
 PGES 53.6

F.A.P. RTE.	SECTION	COUNTY	TOTAL SHEETS	SHEET NO.
353	(126) WRS-3	WILL	1235	990
STA.	TO STA.			1"=100'
FED. ROAD DIST. NO.	ILLINOIS	FED. AID PROJECT	1"=100'	