



STAGE 1 TYPICAL SECTION
US ROUTE 20

LEGEND

- ① 4 INCH WHITE EDGE LINE
- ② 4" DOUBLE YELLOW CENTERLINE

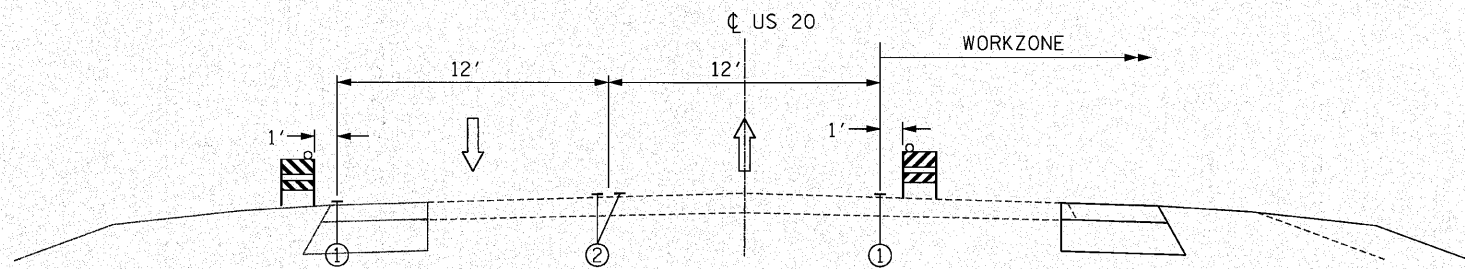

STAGE 2 TYPICAL SECTION
US ROUTE 20

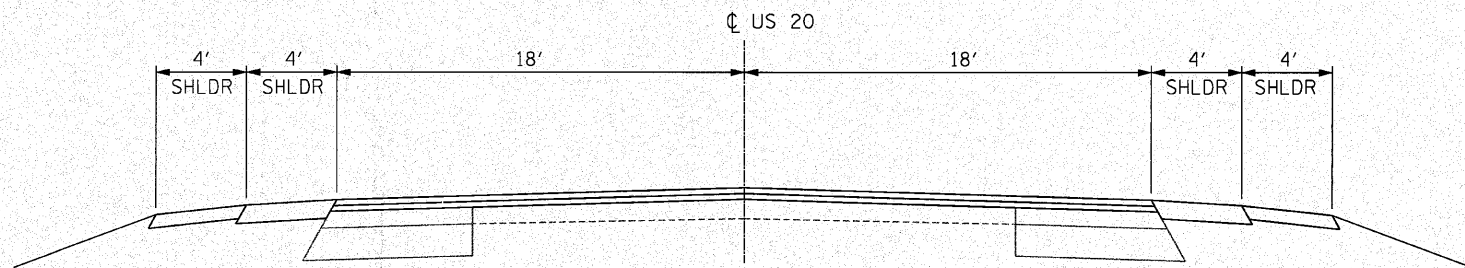

STAGE 3 TYPICAL SECTION
US ROUTE 20

FILE NAME: P:\2009\ME09006.Var\Var-Ph1\CADD\W05_US20\Sh1\0162529-sh1-M0102.dgn
 PLOT SCALE: 1/4" = 1'-0"
 USER NAME: Millennium Professional Services



200 22ND Street, Suite 216, Lombard, IL 60148
 630.705.0110 voice, 630.839.2566 fax
 WWW.MPS-IL.COM

MILLENNIA PROFESSIONAL SERVICES

DESIGNED - TVN	REVISED -
DRAWN - TVN	REVISED -
CHECKED - RPD	REVISED -
DATE - 4/9/2010	REVISED -

**STATE OF ILLINOIS
DEPARTMENT OF TRANSPORTATION**

**U.S. ROUTE 20
EAST OF PLANK ROAD TO WELD ROAD**

**SUGGESTED STAGES OF CONSTRUCTION
AND TRAFFIC CONTROL
TYPICAL SECTIONS**

SCALE: SHEET NO. OF SHEETS STA. TO STA.

F.A.P. RTE.	SECTION	COUNTY	TOTAL SHEETS	SHEET NO.
345	8WRS-2	KANE	72	19
CONTRACT NO. 62529				

FED. ROAD DIST. NO. 1 ILLINOIS FED. AID PROJECT

P:\2009\ME09006.Var\Var-Ph1\CADD\W05_US20\Sh1\0162529-sh1-M0102.dgn