


FINAL SURVEY	SURVEYED	BY	DATE
NOTE BOOK NO.	PLOTTED		
	TEMPLATE		
	AREAS CHECKED		

ORIGINAL SURVEY	SURVEYED	BY	DATE
NOTE BOOK NO.	PLOTTED		
	TEMPLATE		
	AREAS CHECKED		

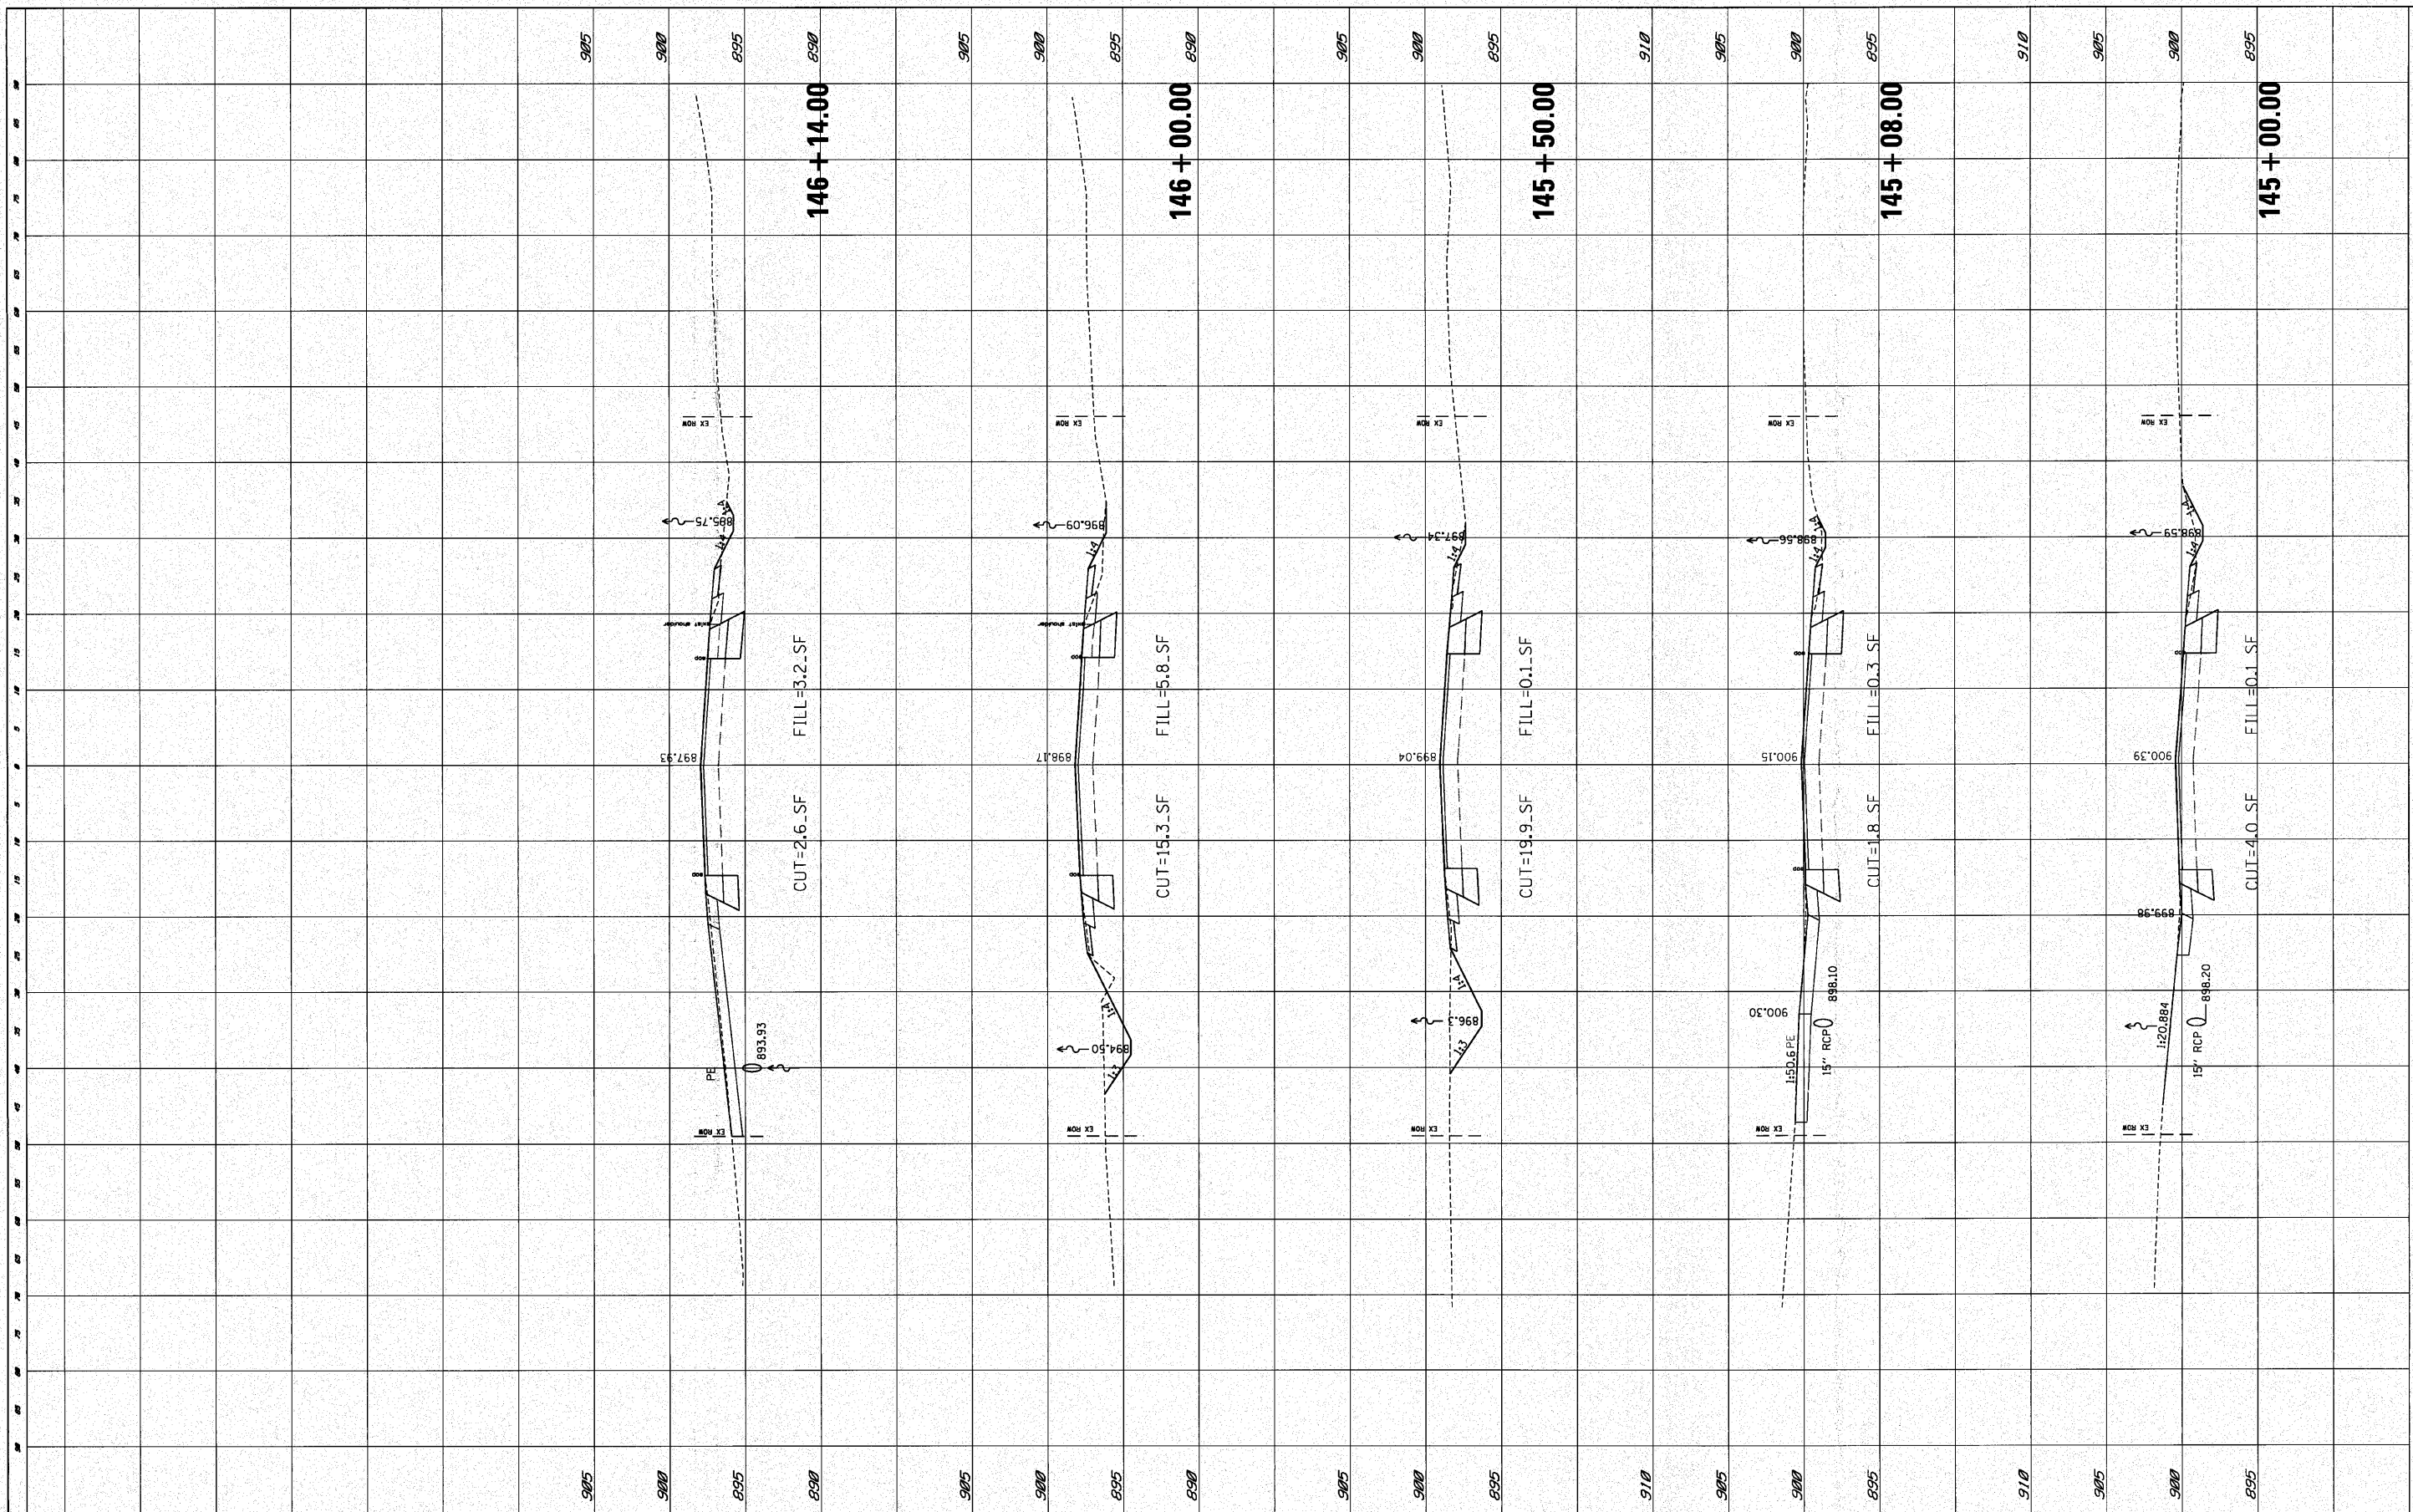

FILE NAME = P:\2009\ME01006\_Ver\_Ver\_Plan\CADD\W05\_US20\Sh...

USER NAME = Peter  
 USER ID = ND162529-PX5.dgn  
 PLOT SCALE = 10.0000" / IN.  
 PLOT DATE = 4/9/2010

DESIGNED	REVIS
DRAWN	REVIS
CHECKED	REVIS
DATE	REVIS

**STATE OF ILLINOIS  
 DEPARTMENT OF TRANSPORTATION**

**U.S. ROUTE 20 CROSS SECTION**

SCALE: SHEET NO. OF SHEETS STA. 145+00.00 TO STA. 146+14.00

F.A.P. RTE.	SECTION	COUNTY	TOTAL SHEETS	SHEET NO.
345	8WRS-2	KANE	72	64
CONTRACT NO. 62529				
FED. ROAD DIST. NO. [ILLINOIS] FED. AID PROJECT				