


BY	DATE
SURVEYED	
PLOTTED	
TEMPLATE	
NOTE BOOK	
AREAS CHECKED	

BY	DATE
SURVEYED	
PLOTTED	
TEMPLATE	
NOTE BOOK	
AREAS CHECKED	

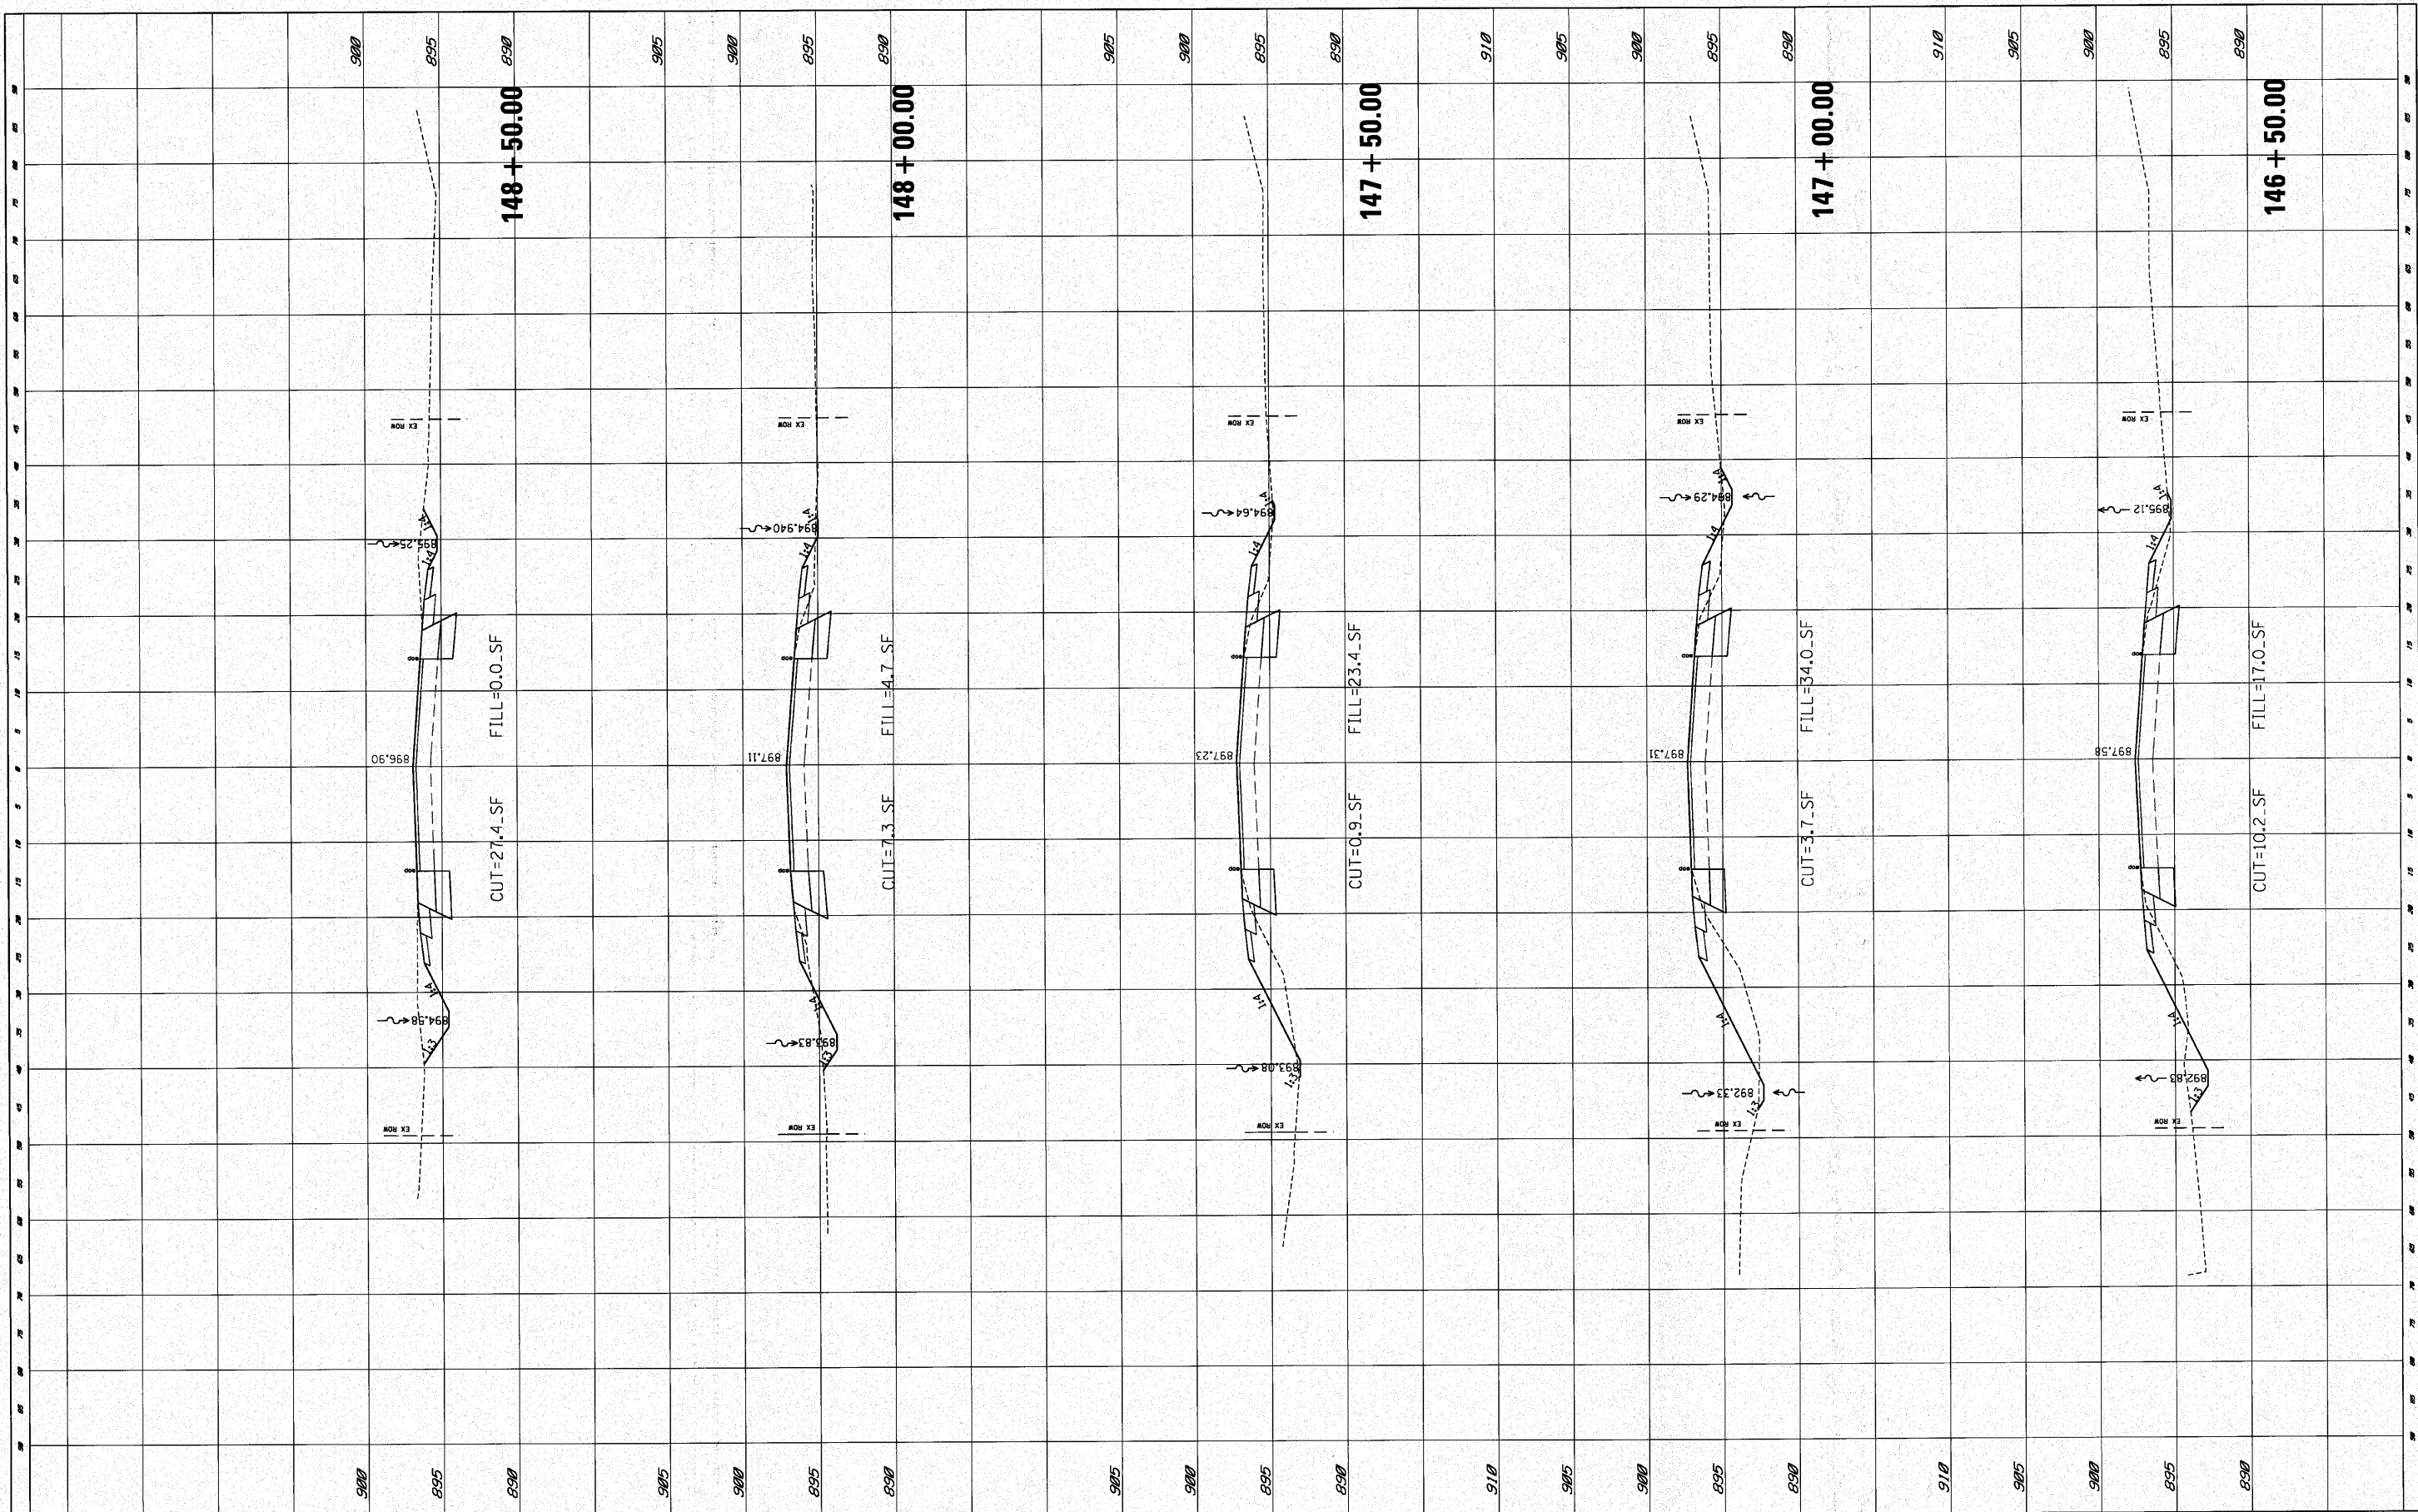

FILE NAME = P:\2009\ME09006\_Ver\PH\CADD\W05\_US20\Sh...  
 USER NAME = Peter  
 USER USERNAME = ND152529-PXS.dgn  
 PLOT SCALE = 10.0000' / IN.  
 PLOT DATE = 4/9/2010

DESIGNED	REVIS
DRAWN	REVIS
CHECKED	REVIS
DATE	REVIS

**STATE OF ILLINOIS  
 DEPARTMENT OF TRANSPORTATION**

**U.S. ROUTE 20 CROSS SECTION**

SCALE: SHEET NO. OF SHEETS STA. 146+50.00 TO STA. 148+50.00

F.A.P. RTE.	SECTION	COUNTY	TOTAL SHEETS	SHEET NO.
345	8WRS-2	KANE	72	65
FED. ROAD DIST. NO.		ILLINOIS FED. AID PROJECT		
CONTRACT NO. 62529				