


DATE	
BY	
FINAL SURVEY	SURVEYED
NOTE BOOK	PLOTTED
NO.	TEMPLATE
	AREAS CHECKED

DATE	
BY	
ORIGINAL SURVEY	SURVEYED
NOTE BOOK	PLOTTED
NO.	TEMPLATE
	AREAS CHECKED

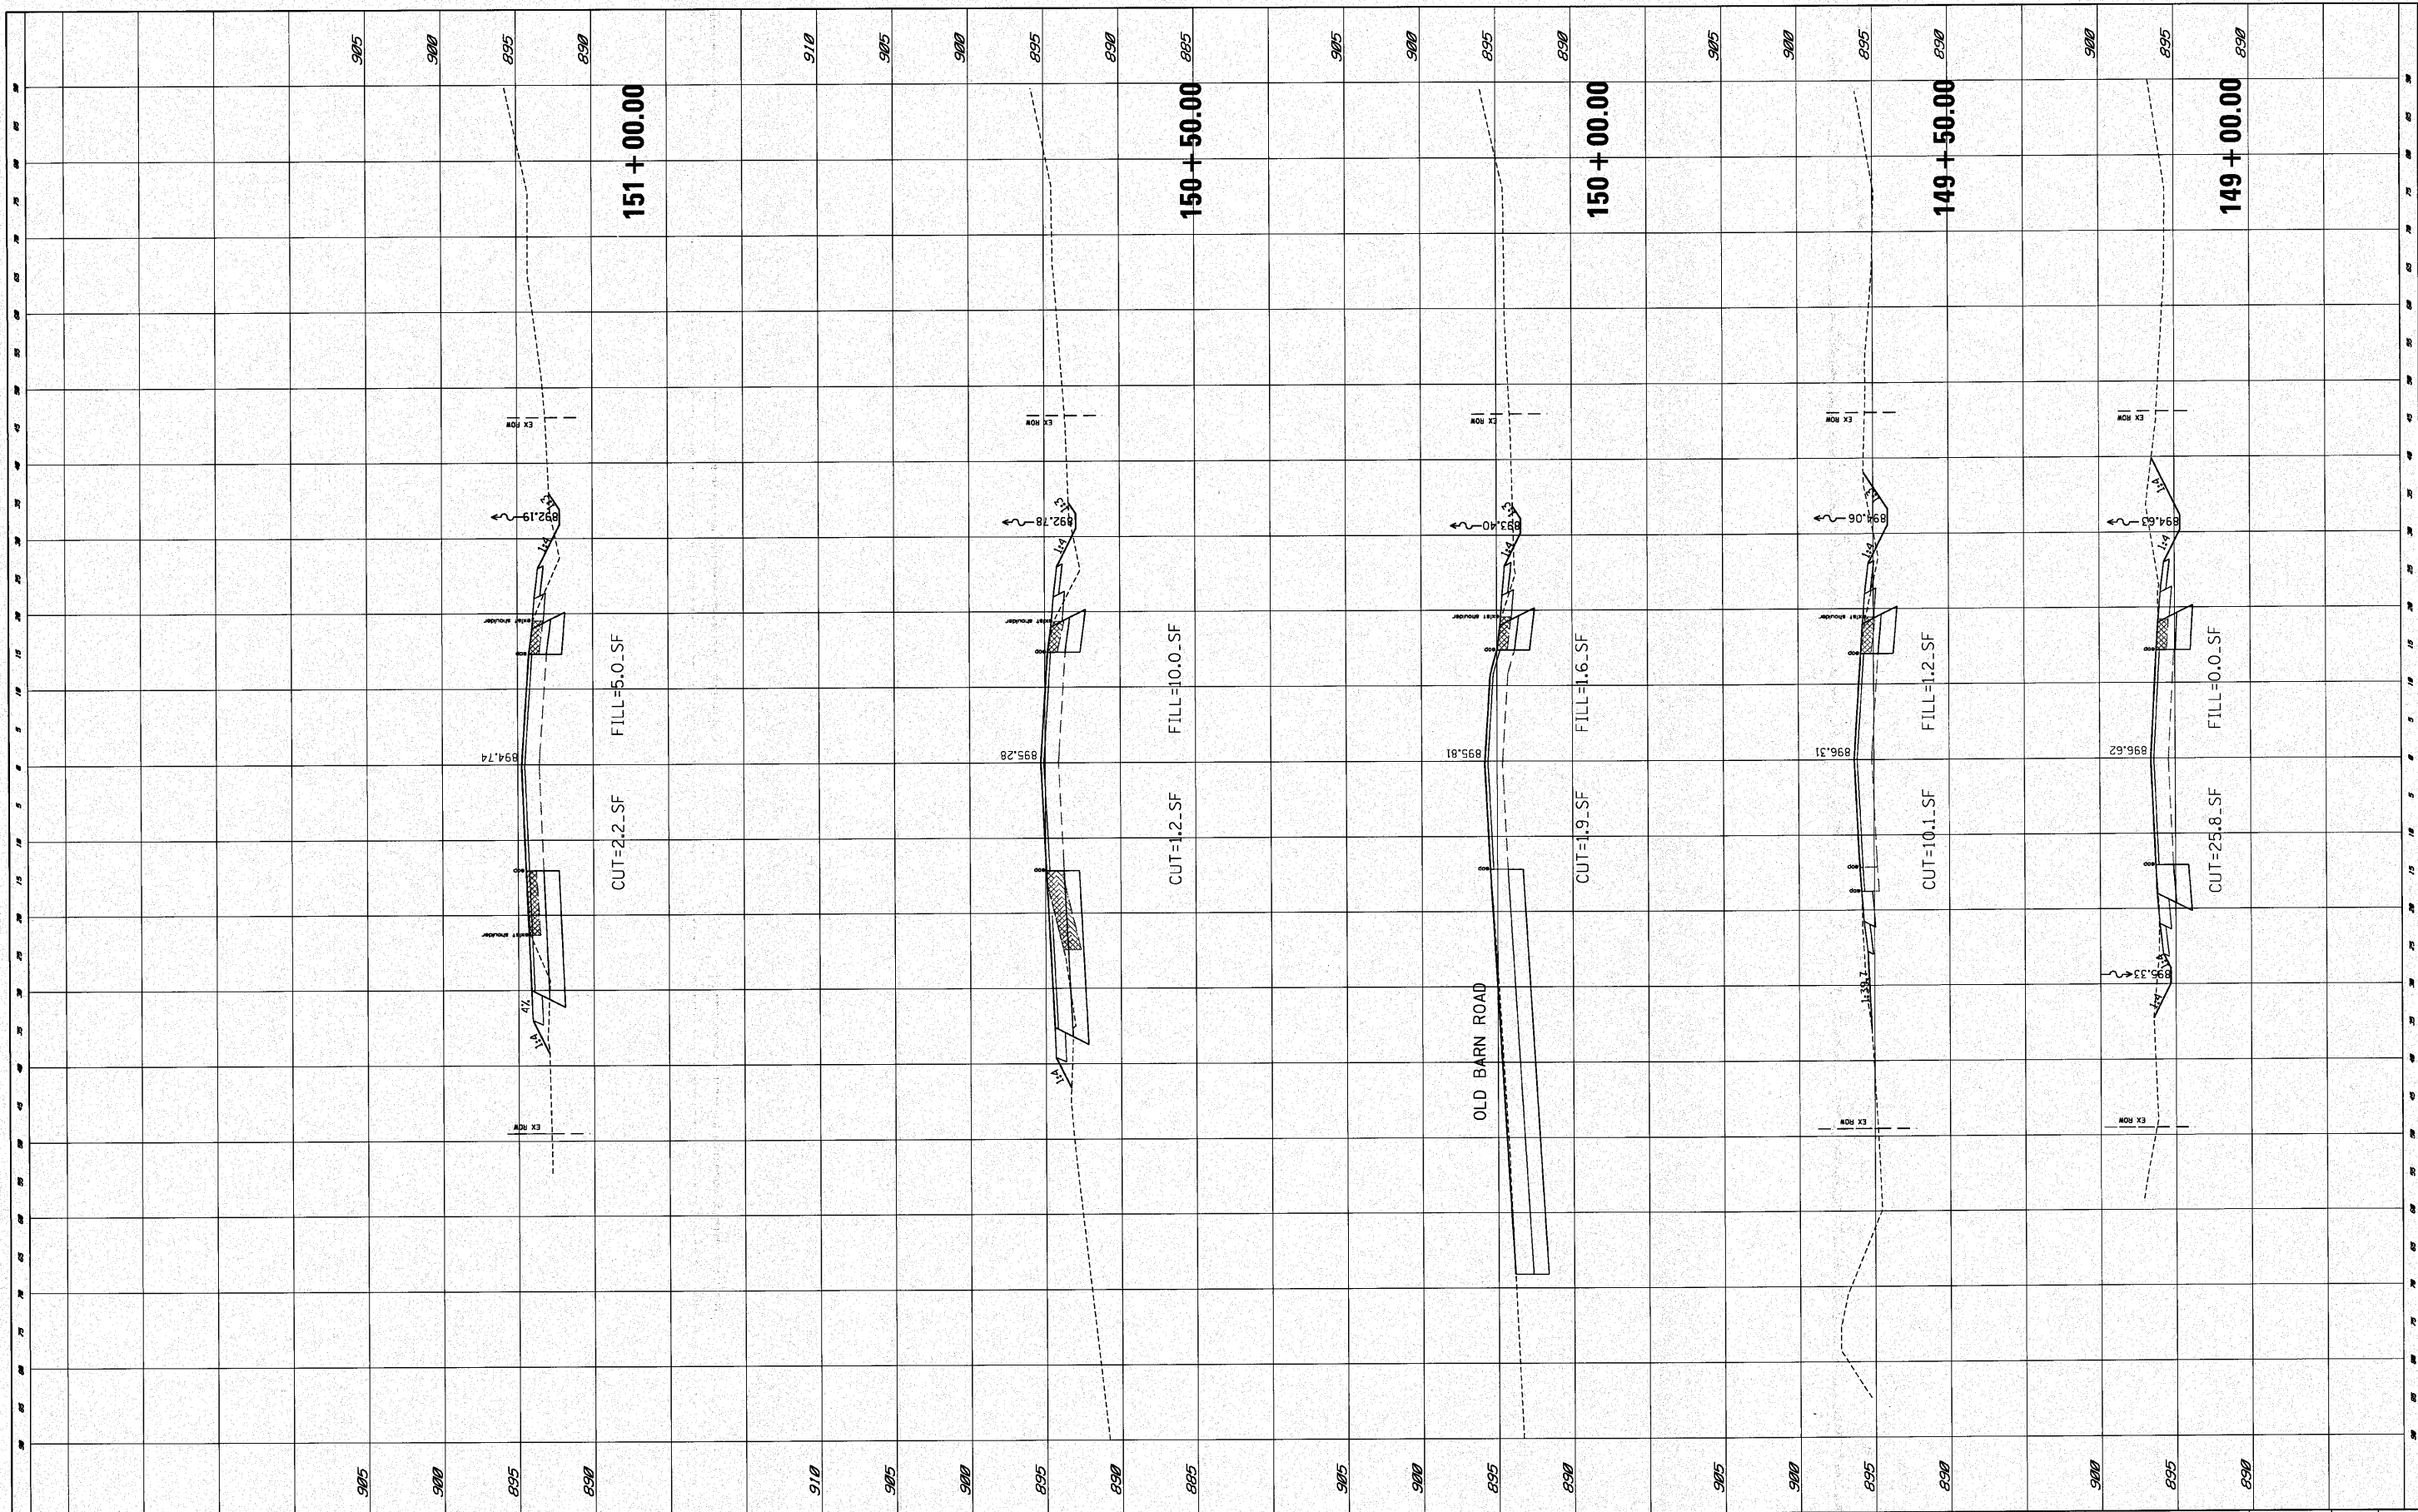

FILE NAME =	USER NAME = Peter	DESIGNED -	REVISED -	<b>STATE OF ILLINOIS DEPARTMENT OF TRANSPORTATION</b>	<b>U.S. ROUTE 20 CROSS SECTION</b>			F.A.P. RTE.	SECTION	COUNTY	TOTAL SHEETS	SHEET NO.	
P:\2009\ME09006.Ver\PH\ICADD\W05_US20\Sh...ND162529-PXS.dgn		DRAWN -	REVISED -		SCALE:	SHEET NO. OF SHEETS	STA. 149+00.00 TO STA. 151+00.00	345	8WRS-2	KANE	72	66	
		CHECKED -	REVISED -										CONTRACT NO. 62529
		DATE	REVISED -										FED. ROAD DIST. NO. ILLINOIS FED. AID PROJECT