


|               |               |    |      |
|---------------|---------------|----|------|
| FINAL SURVEY  | SURVEYED      | BY | DATE |
| NOTE BOOK NO. | PLOTTED       |    |      |
|               | TEMPLATE      |    |      |
|               | AREAS CHECKED |    |      |

|                 |               |    |      |
|-----------------|---------------|----|------|
| ORIGINAL SURVEY | SURVEYED      | BY | DATE |
| NOTE BOOK NO.   | PLOTTED       |    |      |
|                 | TEMPLATE      |    |      |
|                 | AREAS CHECKED |    |      |

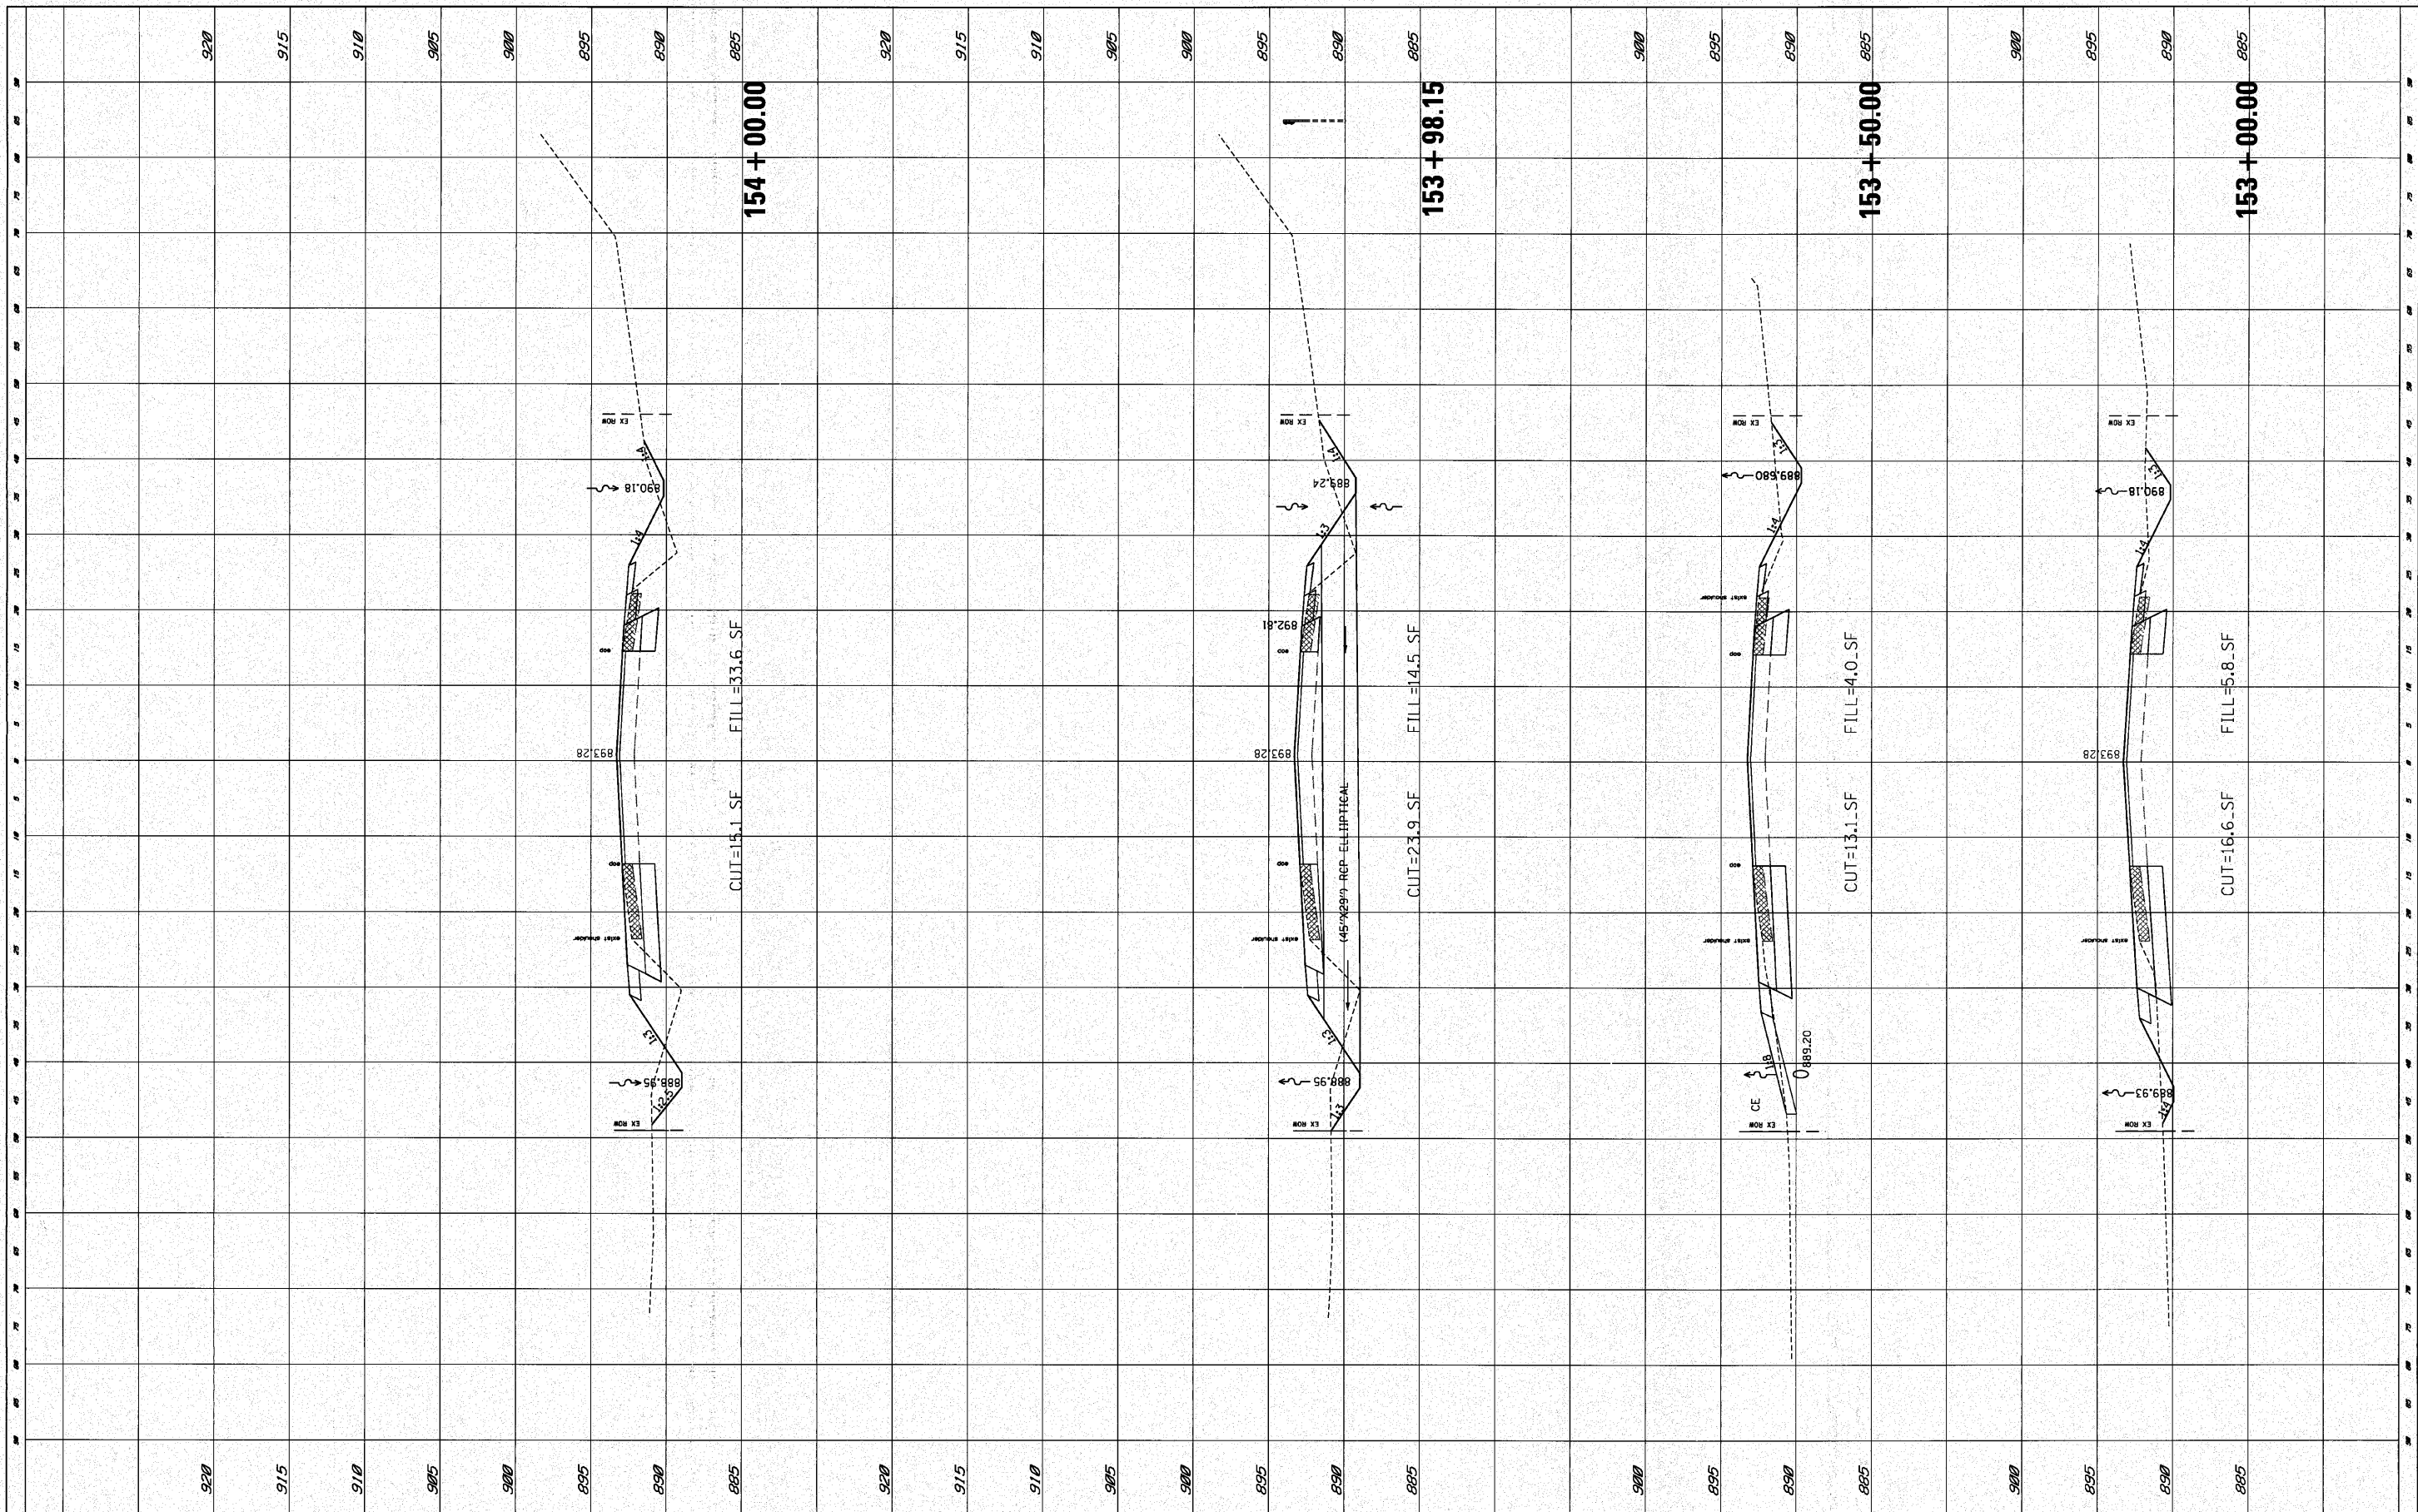

FILE NAME - P:\2009\ME09005\_Ver-Ver-Phi\CADD\W05\_US20\Sheet\DI62529-PXS.dgn  
 USER NAME - Peter  
 DESIGNED -  
 DRAWN -  
 CHECKED -  
 DATE - 4/9/2010

REVISOR -  
 REVISIONS -  
 REVISIONS -  
 REVISIONS -

**STATE OF ILLINOIS  
 DEPARTMENT OF TRANSPORTATION**

**U.S. ROUTE 20 CROSS SECTION**

SCALE: SHEET NO. OF SHEETS STA. 153+00.00 TO STA. 154+00.00

|   |         |        |              |           |
|---|---------|--------|--------------|-----------|
| F.A.P. RTE.                                     | SECTION | COUNTY | TOTAL SHEETS | SHEET NO. |
| 345   | 8WRS-2  | KANE   | 72           | 68        |
| CONTRACT NO. 62529                              |         |        |              |           |
| FED. ROAD DIST. NO. [ILLINOIS] FED. AID PROJECT |         |        |              |           |