



DATE	
BY	
PLAN	
SURVEYED	
ALIGNMENT CHECKED	
RT. OF WAY CHECKED	
NOTE BOOK NO.	
ROAD FILE NAME	

DATE	
BY	
PROFILE	
SURVEYED	
GRADES CHECKED	
E.M. NOTED	
STRUCTURE NOTATIONS	
NOTE BOOK NO.	
ROAD FILE NAME	

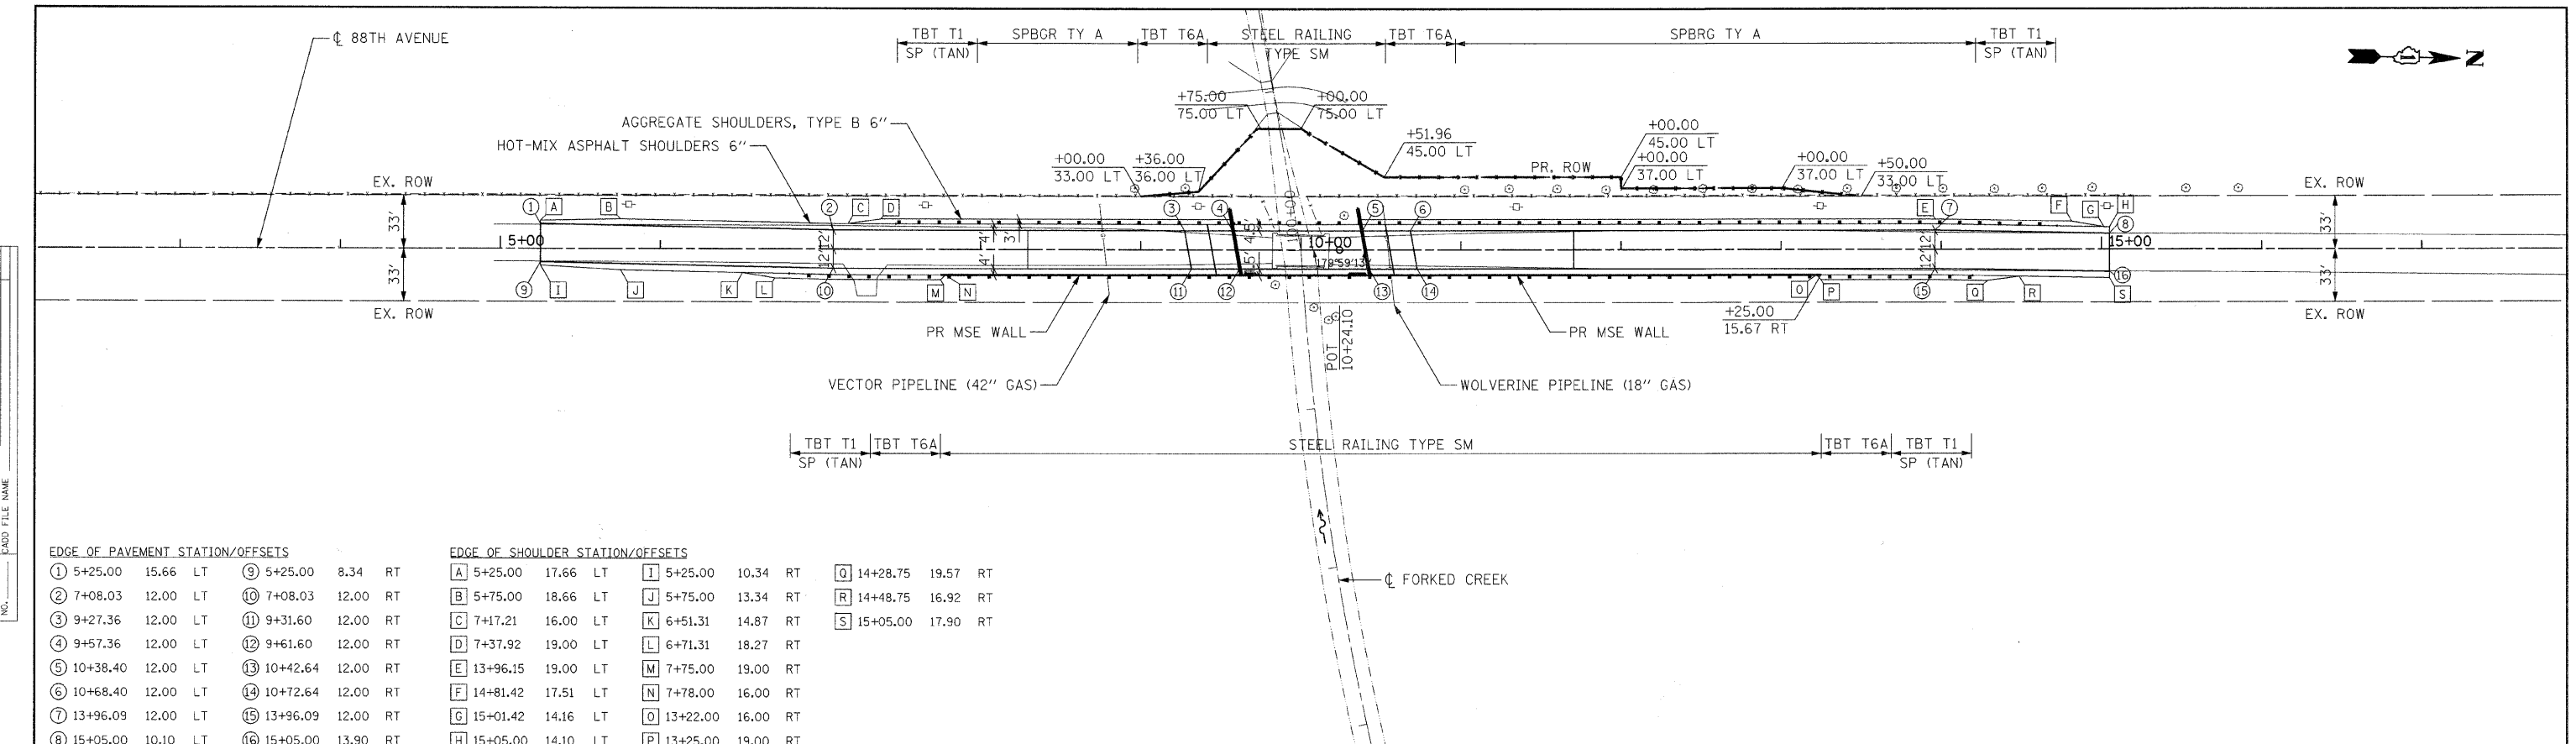

EDGE OF PAVEMENT STATION/OFFSETS				EDGE OF SHOULDER STATION/OFFSETS			
1	5+25.00	15.66	LT	9	5+25.00	8.34	RT
2	7+08.03	12.00	LT	10	7+08.03	12.00	RT
3	9+27.36	12.00	LT	11	9+31.60	12.00	RT
4	9+57.36	12.00	LT	12	9+61.60	12.00	RT
5	10+38.40	12.00	LT	13	10+42.64	12.00	RT
6	10+68.40	12.00	LT	14	10+72.64	12.00	RT
7	13+96.09	12.00	LT	15	13+96.09	12.00	RT
8	15+05.00	10.10	LT	16	15+05.00	13.90	RT
A	5+25.00	17.66	LT	I	5+25.00	10.34	RT
B	5+75.00	18.66	LT	J	5+75.00	13.34	RT
C	7+17.21	16.00	LT	K	6+51.31	14.87	RT
D	7+37.92	19.00	LT	L	6+71.31	18.27	RT
E	13+96.15	19.00	LT	M	7+75.00	19.00	RT
F	14+81.42	17.51	LT	N	7+78.00	16.00	RT
G	15+01.42	14.16	LT	O	13+22.00	16.00	RT
H	15+05.00	14.10	LT	P	13+25.00	19.00	RT
I	5+25.00	10.34	RT	Q	14+28.75	19.57	RT
J	5+75.00	13.34	RT	R	14+48.75	16.92	RT
K	6+51.31	14.87	RT	S	15+05.00	17.90	RT
L	6+71.31	18.27	RT				
M	7+75.00	19.00	RT				
N	7+78.00	16.00	RT				
O	13+22.00	16.00	RT				
P	13+25.00	19.00	RT				

BAP = BRIDGE APPROACH PAVEMENT

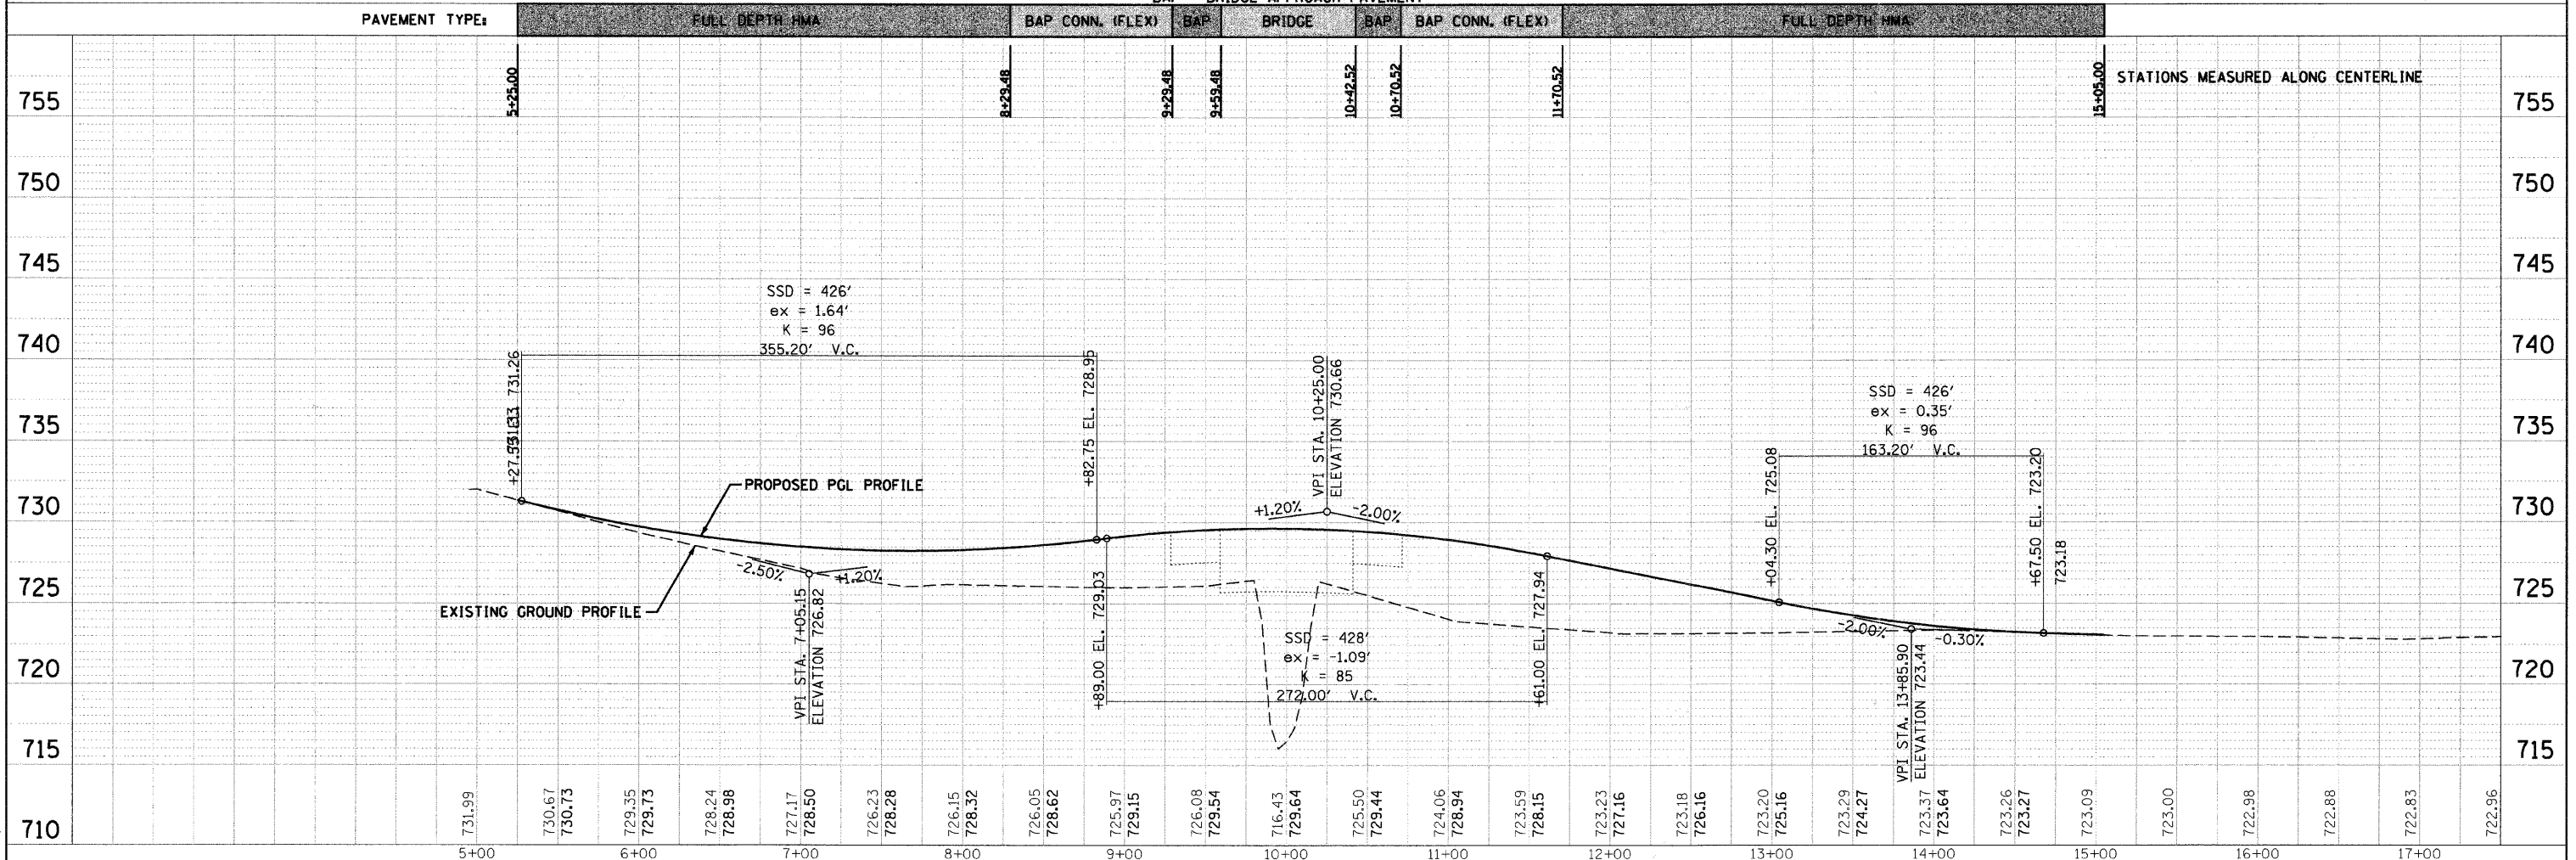

FILE NAME =	USER NAME = #USER#	DESIGNED - PFR	REVISED -	STATE OF ILLINOIS DEPARTMENT OF TRANSPORTATION GREEN GARDEN TOWNSHIP 88TH AVENUE (PEOTONE ROAD)	ROADWAY PLAN & PROFILE SCALE: HORIZ. 1"=50' VERT. 1"=5'	F.A. RTE.	SECTION	COUNTY	TOTAL SHEETS	SHEET NO.	
#FILE#	PLOT SCALE = #SCALE#	DRAWN - PFR	REVISED -			N/A	03-07118-00-BR	WILL	43	9	
	PLOT DATE = 10-25-2010	CHECKED - KPS	REVISED -			CONTRACT NO. 63156					
		DATE - 10/27/10	REVISED -			FED. ROAD DIST. NO. ILLINOIS FED. AID PROJECT					

18-25-2010, 17:54:59
 \\FS-2044\AK\VALD\TD-TRANS.07.2202-20745-001\CIVIL\CAD\01 DESIGN\IA TENG\SHEET\PP01A20L.SHT

TENG TENG & ASSOCIATES, INC.
 ENGINEERS/ARCHITECTS/PLANNERS
 CHICAGO, ILLINOIS