

SIGN LEGEND

| | | |
|--------------------------|--------------------------|--------------------------|
| R11-2 (48"x30") | M3-1-219 (21"x9") | M5-1R-2115 (21"x15") |
| R11-4 (60"x30") | M3-3-219 (21"x9") | M6-1L-2115 (21"x15") |
| M4-10(L) (48"x18") | (21"x18") | M6-1R-2115 (21"x15") |
| M4-10(R) (48"x18") | M6-3-2115 (21"x15") | |
| M1-7-219 (21"x9") | M5-1L-2115 (21"x15") | |
| W20-3(O)-48 (48"x48") | W20-3(O)-48 (48"x48") | W20-2(O)-48 (48"x48") |


○ FLASHING BEACON PLACED ABOVE SIGN

DETOUR NOTES

- ALL TRAFFIC CONTROL DEVICES SHALL BE IN PLACE BEFORE COMMENCING CONSTRUCTION.
- FOR DISTANCES BETWEEN SIGNS, REFER TO IDOT DISTRICT ONE DETAIL TC-21.

ROADWAY JURISDICTION

| | |
|----------------------|-----------------------|
| 88TH AVENUE | GREEN GARDEN TOWNSHIP |
| BRUNS ROAD | GREEN GARDEN TOWNSHIP |
| CENTER ROAD | WILL COUNTY |
| MANHATTAN-MONEE ROAD | WILL COUNTY |

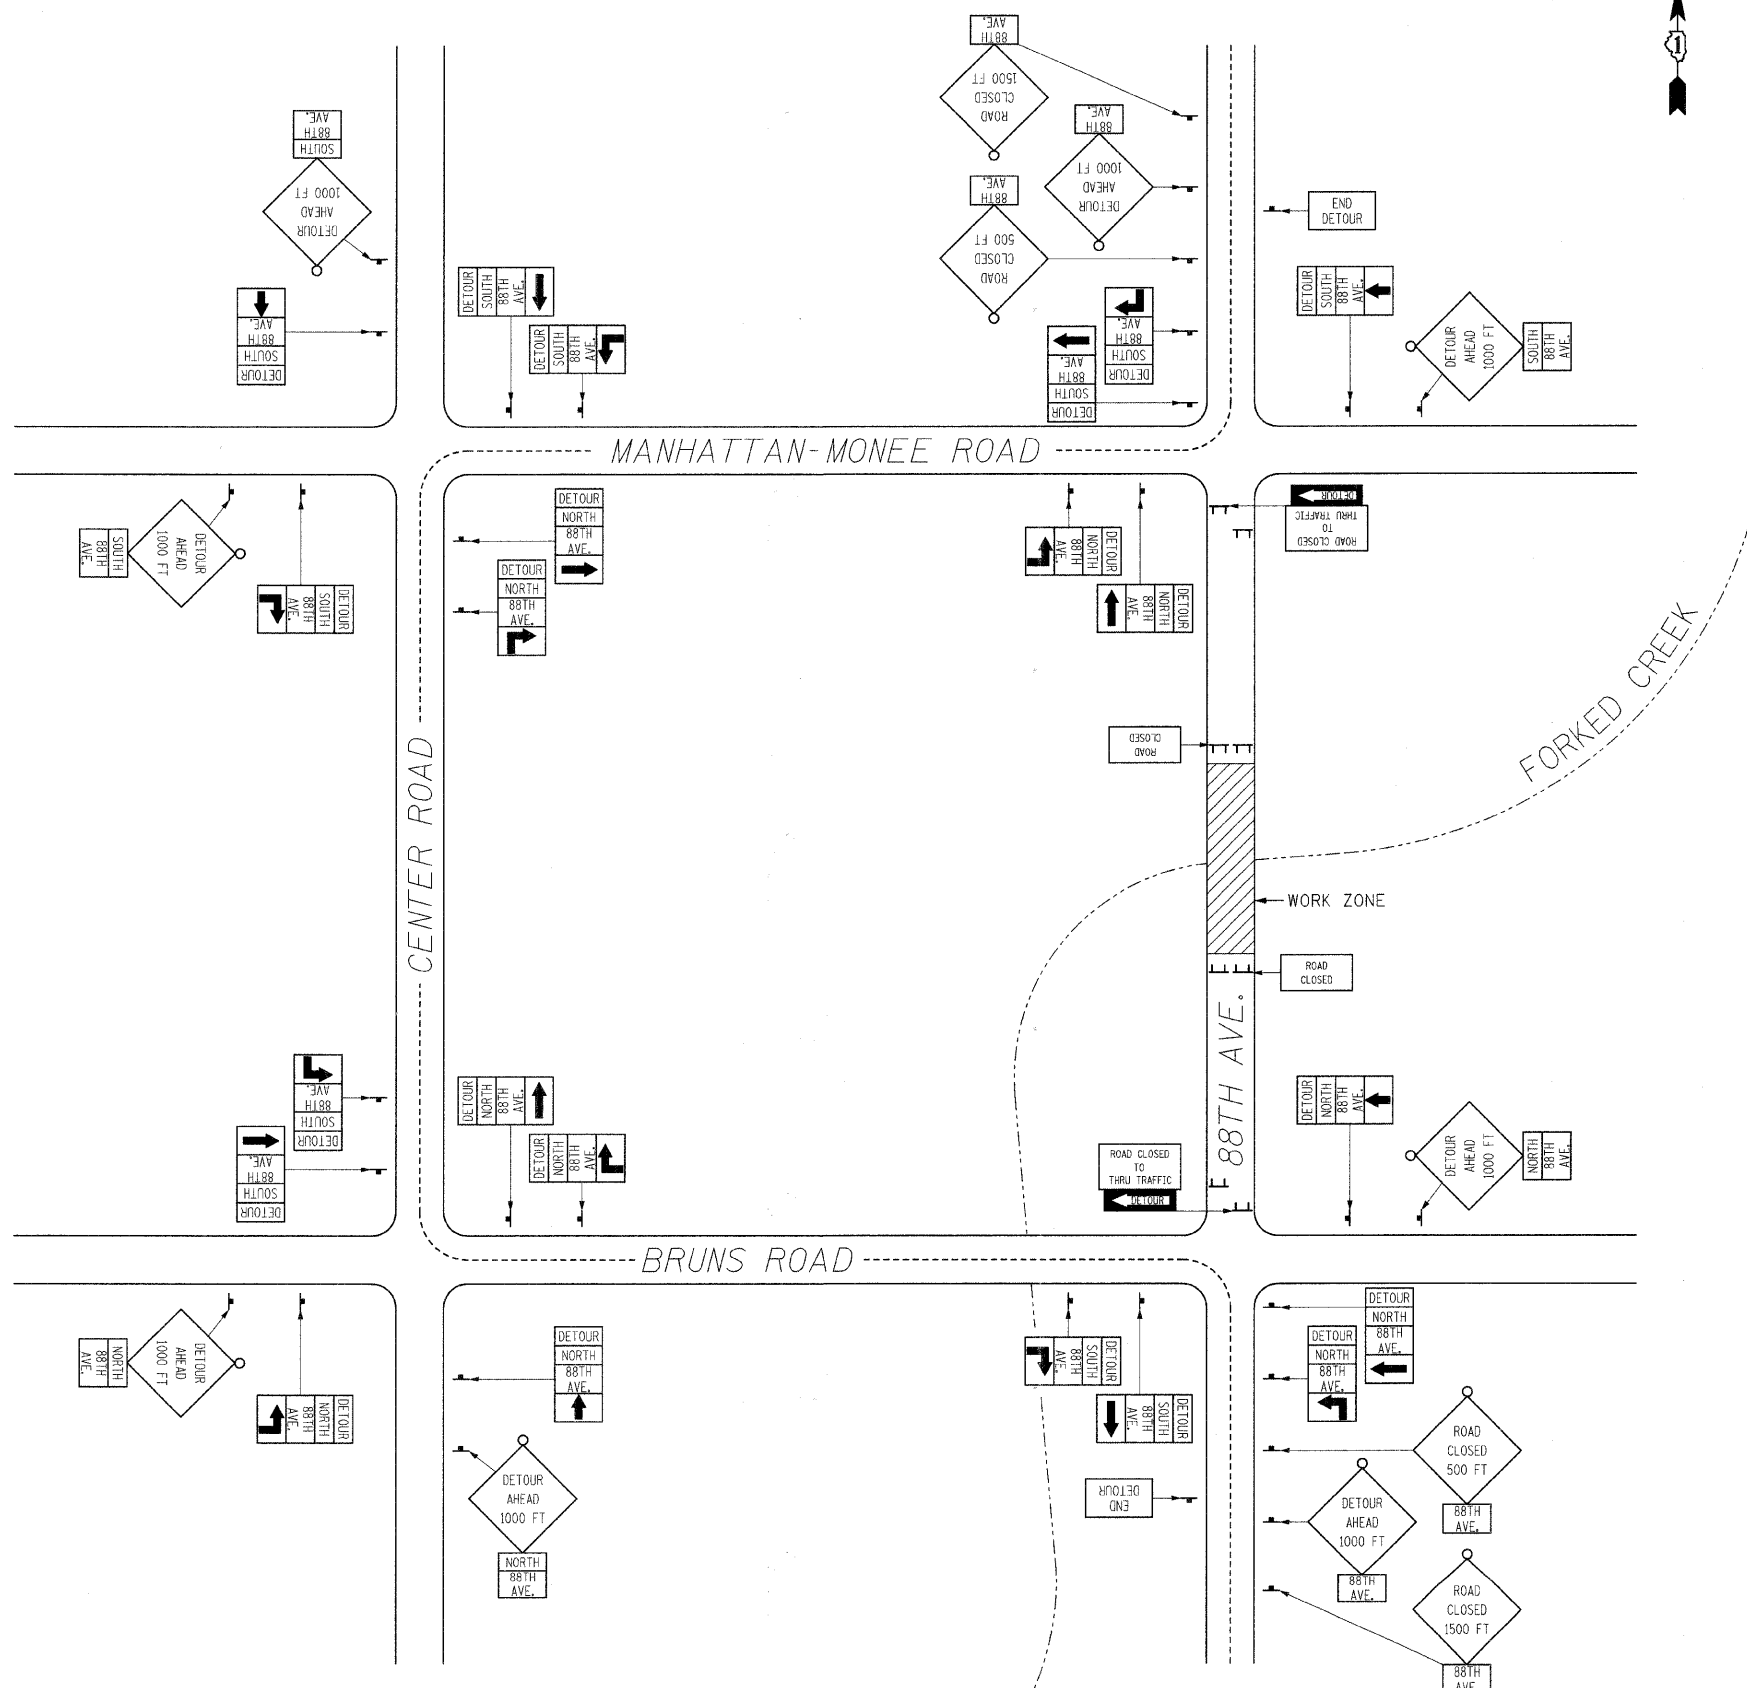

\\FS-00044\WORK\A\J.L.D. - TRANS. 07A-2202-201745-001\CIVIL\CAD\01 DESIG\RNA TENG\SHEET\0001A201.SHT
 R05BPF
 10-25-2010 17:55:01

| | | | | | | | | | | | |
|-------------|------------------------|-----------------|-----------|--|-----------------------------------|---|----------------|--------|--------------|-----------|--|
| FILE NAME = | USER NAME = #USER# | DESIGNED - PFR | REVISED - | STATE OF ILLINOIS DEPARTMENT OF TRANSPORTATION GREEN GARDEN TOWNSHIP 88TH AVENUE (PEOTONE ROAD) | DETOUR ROUTE & SIGNAGE | F.A. RTE. | SECTION | COUNTY | TOTAL SHEETS | SHEET NO. | |
| #FILEL# | | DRAWN - PFR | REVISED - | | | N/A | 03-07118-00-BR | WILL | 43 | 10 | |
| | PLOT SCALE = #SCALE# | CHECKED - KPS | REVISED - | | | CONTRACT NO. 63156 | | | | | |
| | PLOT DATE = 10-25-2010 | DATE - 10/27/10 | REVISED - | | | FED. ROAD DIST. NO. [ILLINOIS] FED. AID PROJECT | | | | | |