


FINAL SURVEY	SURVEYED	BY	DATE
NOTE BOOK	PLOTTED		
NO.	TEMPLATE		
	AREAS		
	CHECKED		

ORIGINAL SURVEY	SURVEYED	BY	DATE
NOTE BOOK	PLOTTED		
NO.	TEMPLATE		
	AREAS		
	CHECKED		

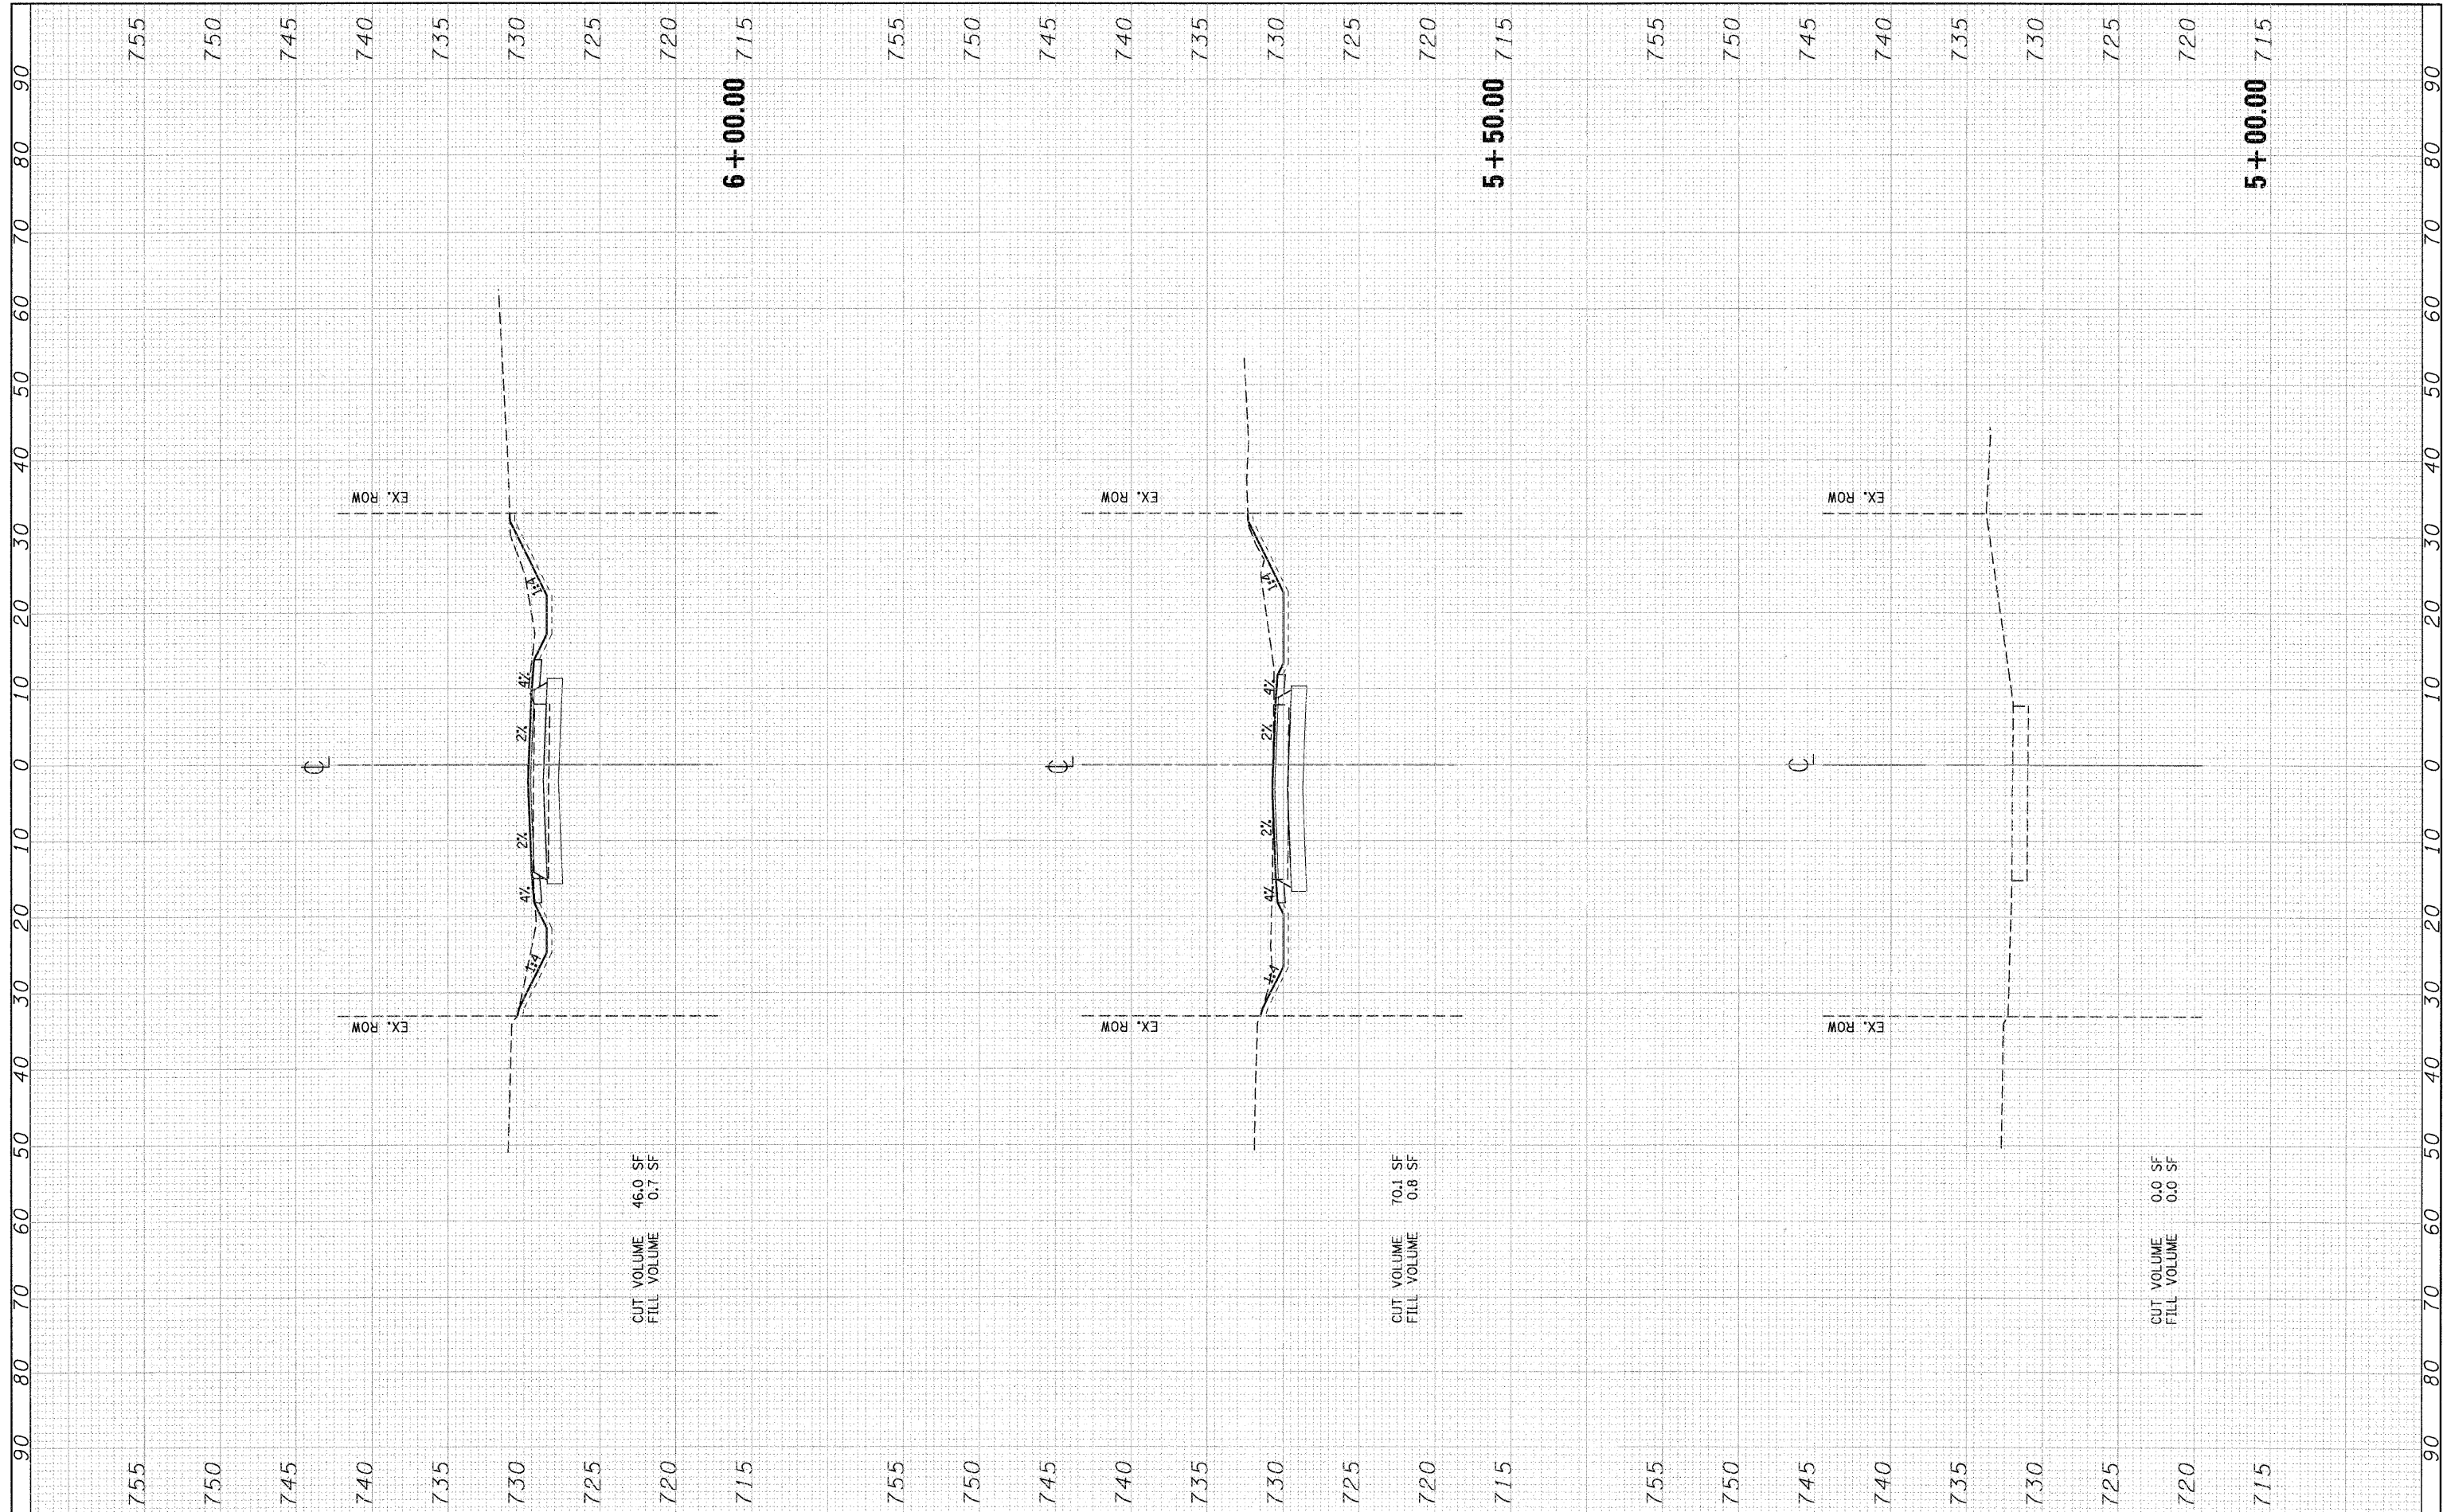

CUT VOLUME 46.0 SF  
FILL VOLUME 0.7 SF

CUT VOLUME 70.1 SF  
FILL VOLUME 0.8 SF

CUT VOLUME 0.0 SF  
FILL VOLUME 0.0 SF

FILE NAME =	USER NAME = #USER#	DESIGNED - PFR	REVISED -	<b>STATE OF ILLINOIS</b> <b>DEPARTMENT OF TRANSPORTATION</b> GREEN GARDEN TOWNSHIP 88TH AVENUE (PEOTONE ROAD)	<b>CROSS SECTIONS</b> 88TH AVENUE		F.A. RTE.	SECTION	COUNTY	TOTAL SHEETS	SHEET NO.	
*FILEL#		DRAWN - PFR	REVISED -		SCALE: 1"=10'	VERT. 1"=5'	5+00.00	6+00.00	N/A	03-07118-00-BR	WILL	43 31
<b>TENG</b> TENG & ASSOCIATES, INC. ENGINEERS/ARCHITECTS/PLANNERS CHICAGO, ILLINOIS	PLOT SCALE = #SCALE#	CHECKED - KPS	REVISED -						CONTRACT NO. 63156			
	PLOT DATE = 10-26-2010	DATE - 10/27/10	REVISED -									