


FINAL SURVEY	SURVEYED	BY	DATE
NOTE BOOK NO.	PLOTTED		
	TEMPLATE		
	AREAS CHECKED		
	AREAS CHECKED		

ORIGINAL SURVEY	SURVEYED	BY	DATE
NOTE BOOK NO.	PLOTTED		
	TEMPLATE		
	AREAS CHECKED		
	AREAS CHECKED		

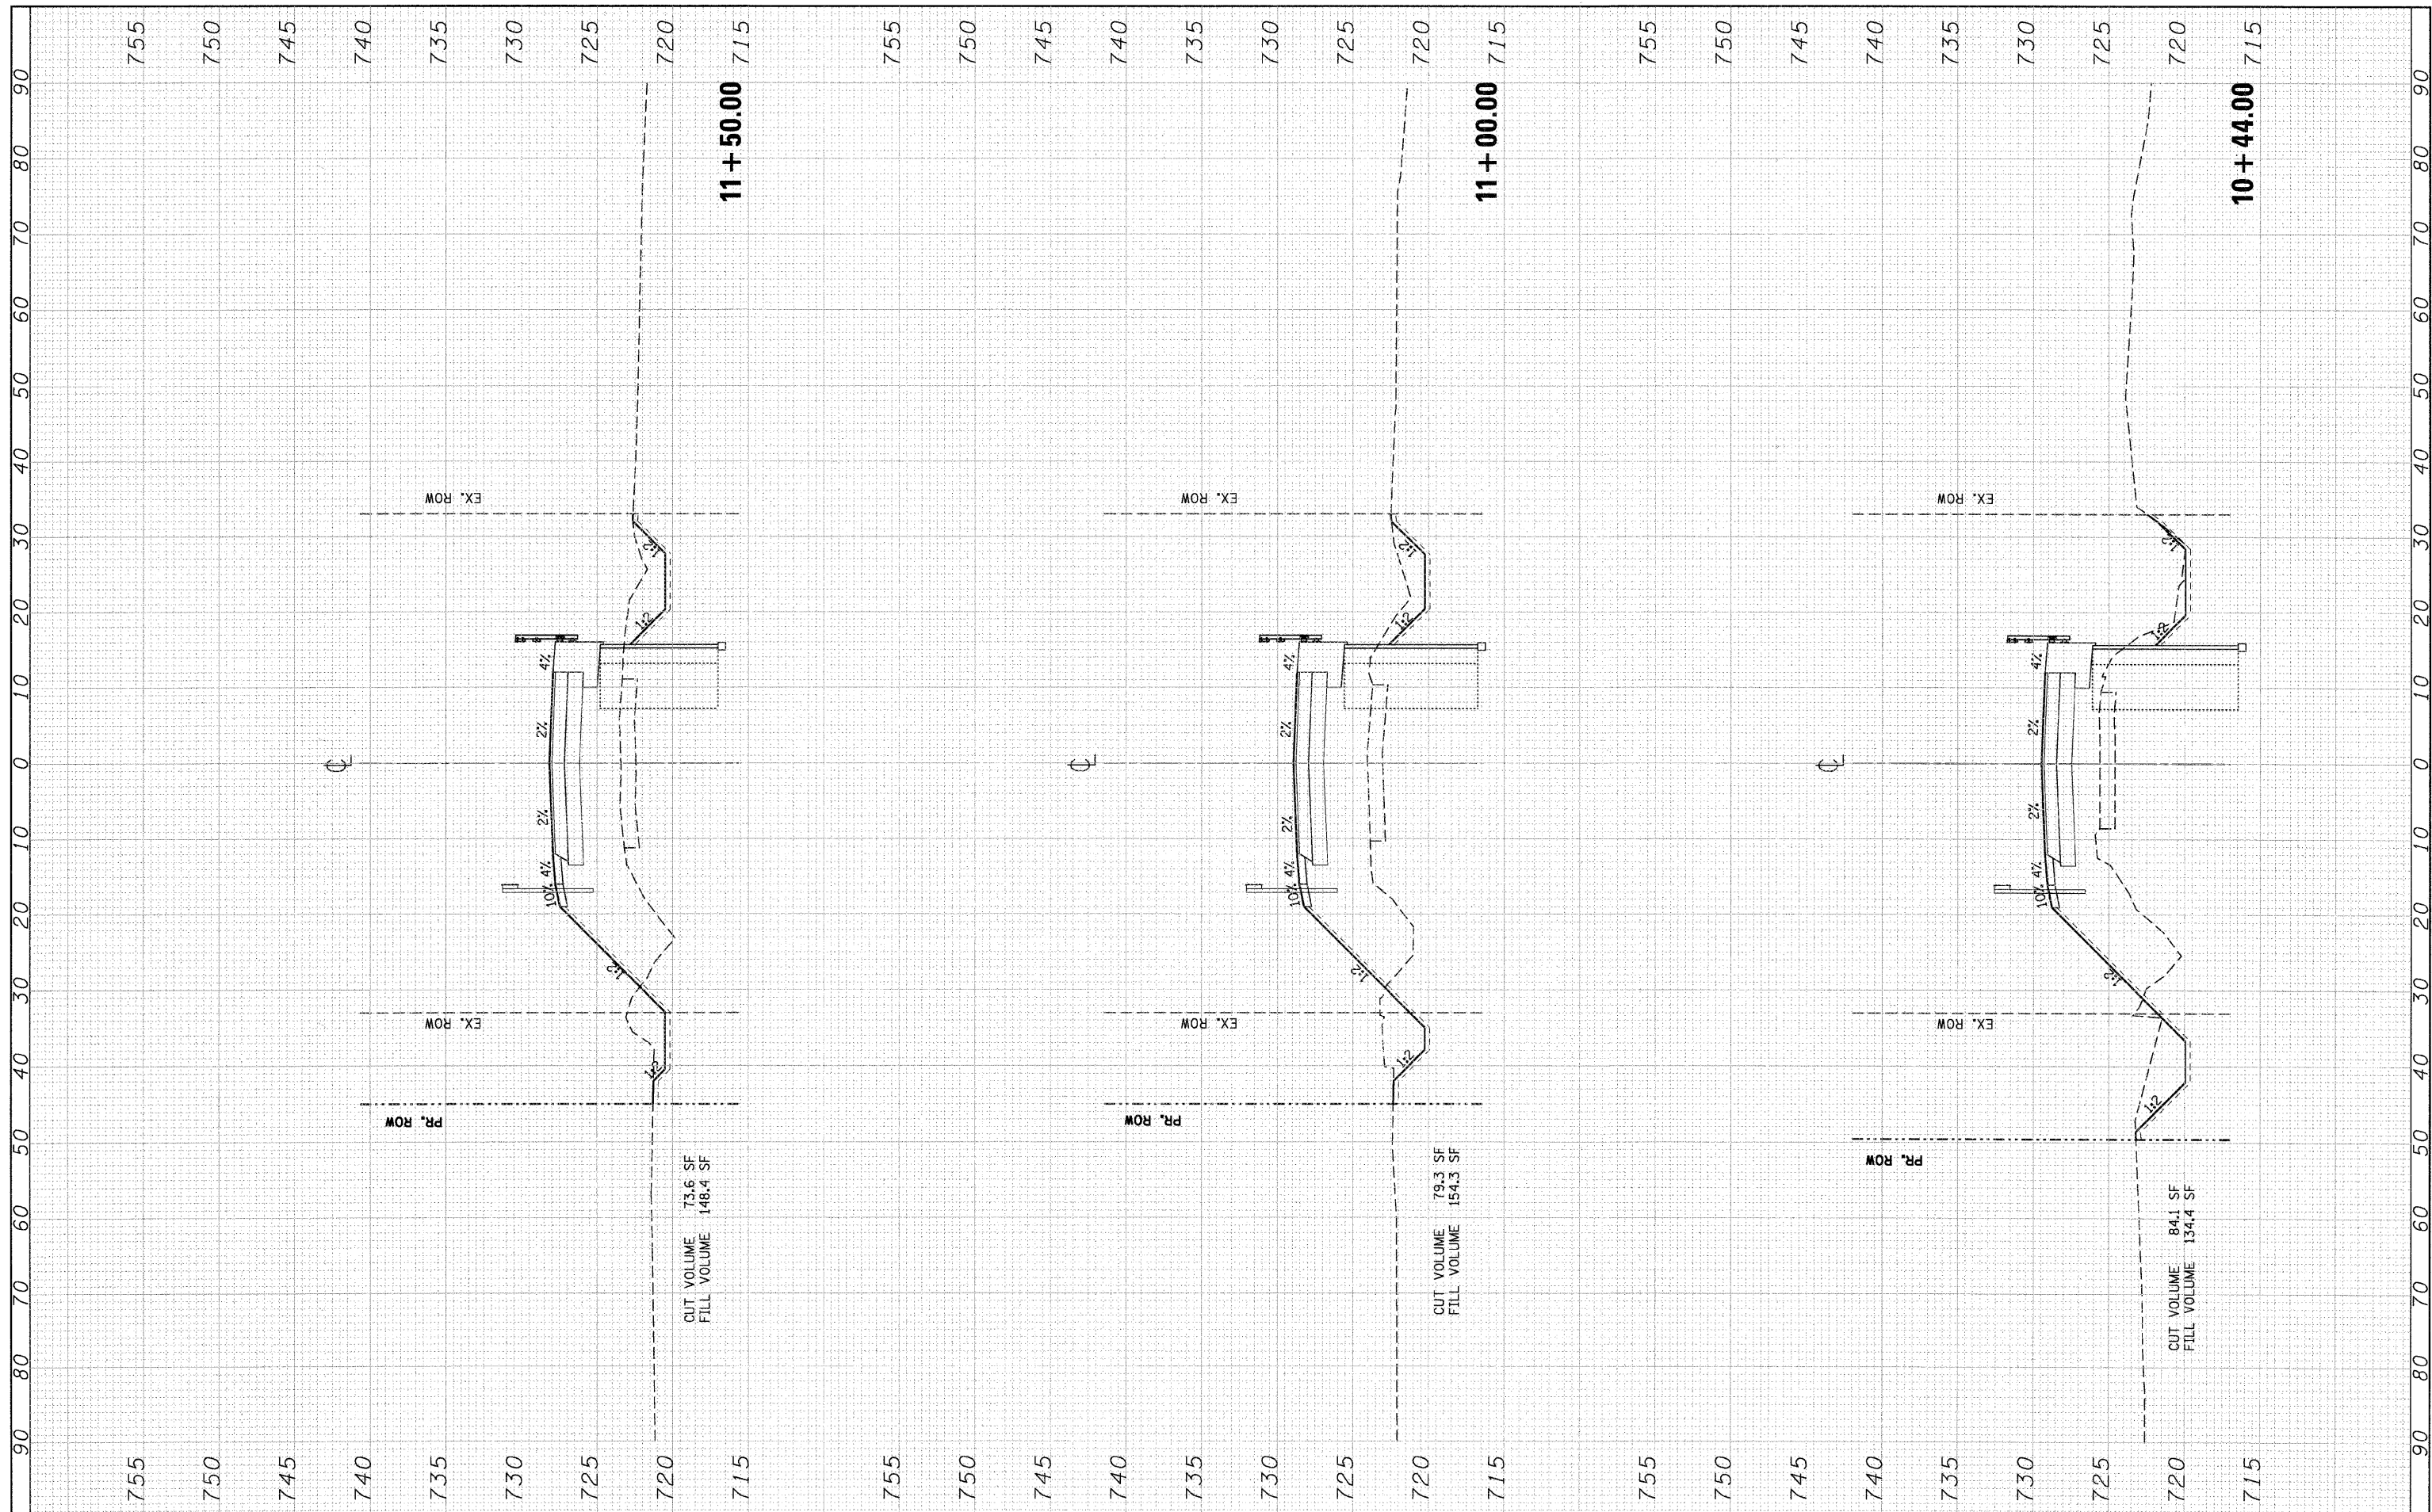

FILE NAME = #FILEL#	USER NAME = #USER#	DESIGNED - PFR	REVISED -	STATE OF ILLINOIS DEPARTMENT OF TRANSPORTATION GREEN GARDEN TOWNSHIP 88TH AVENUE (PEOTONE ROAD)	CROSS SECTIONS 88TH AVENUE	F.A. RTE. N/A	SECTION 03-07118-00-BR	COUNTY WILL	TOTAL SHEETS 43	SHEET NO. 35		
	PLOT SCALE = #SCALE#	DRAWN - PFR	REVISED -			SCALE: 1"=10' VERT. 1"=5' 10+44.00 11+50.00		CONTRACT NO. 63156				
	PLOT DATE = 10-26-2010	CHECKED - KPS	REVISED -			FED. ROAD DIST. NO. ILLINOIS FED. AID PROJECT						
		DATE - 10/27/10	REVISED -									

