


FINAL SURVEY	SURVEYED	BY	DATE
NOTE BOOK	PLOTTED		
NO.	TEMPLATE		
	AREAS CHECKED		
	AREAS CHECKED		

ORIGINAL SURVEY	SURVEYED	BY	DATE
NOTE BOOK	PLOTTED		
NO.	TEMPLATE		
	AREAS CHECKED		
	AREAS CHECKED		

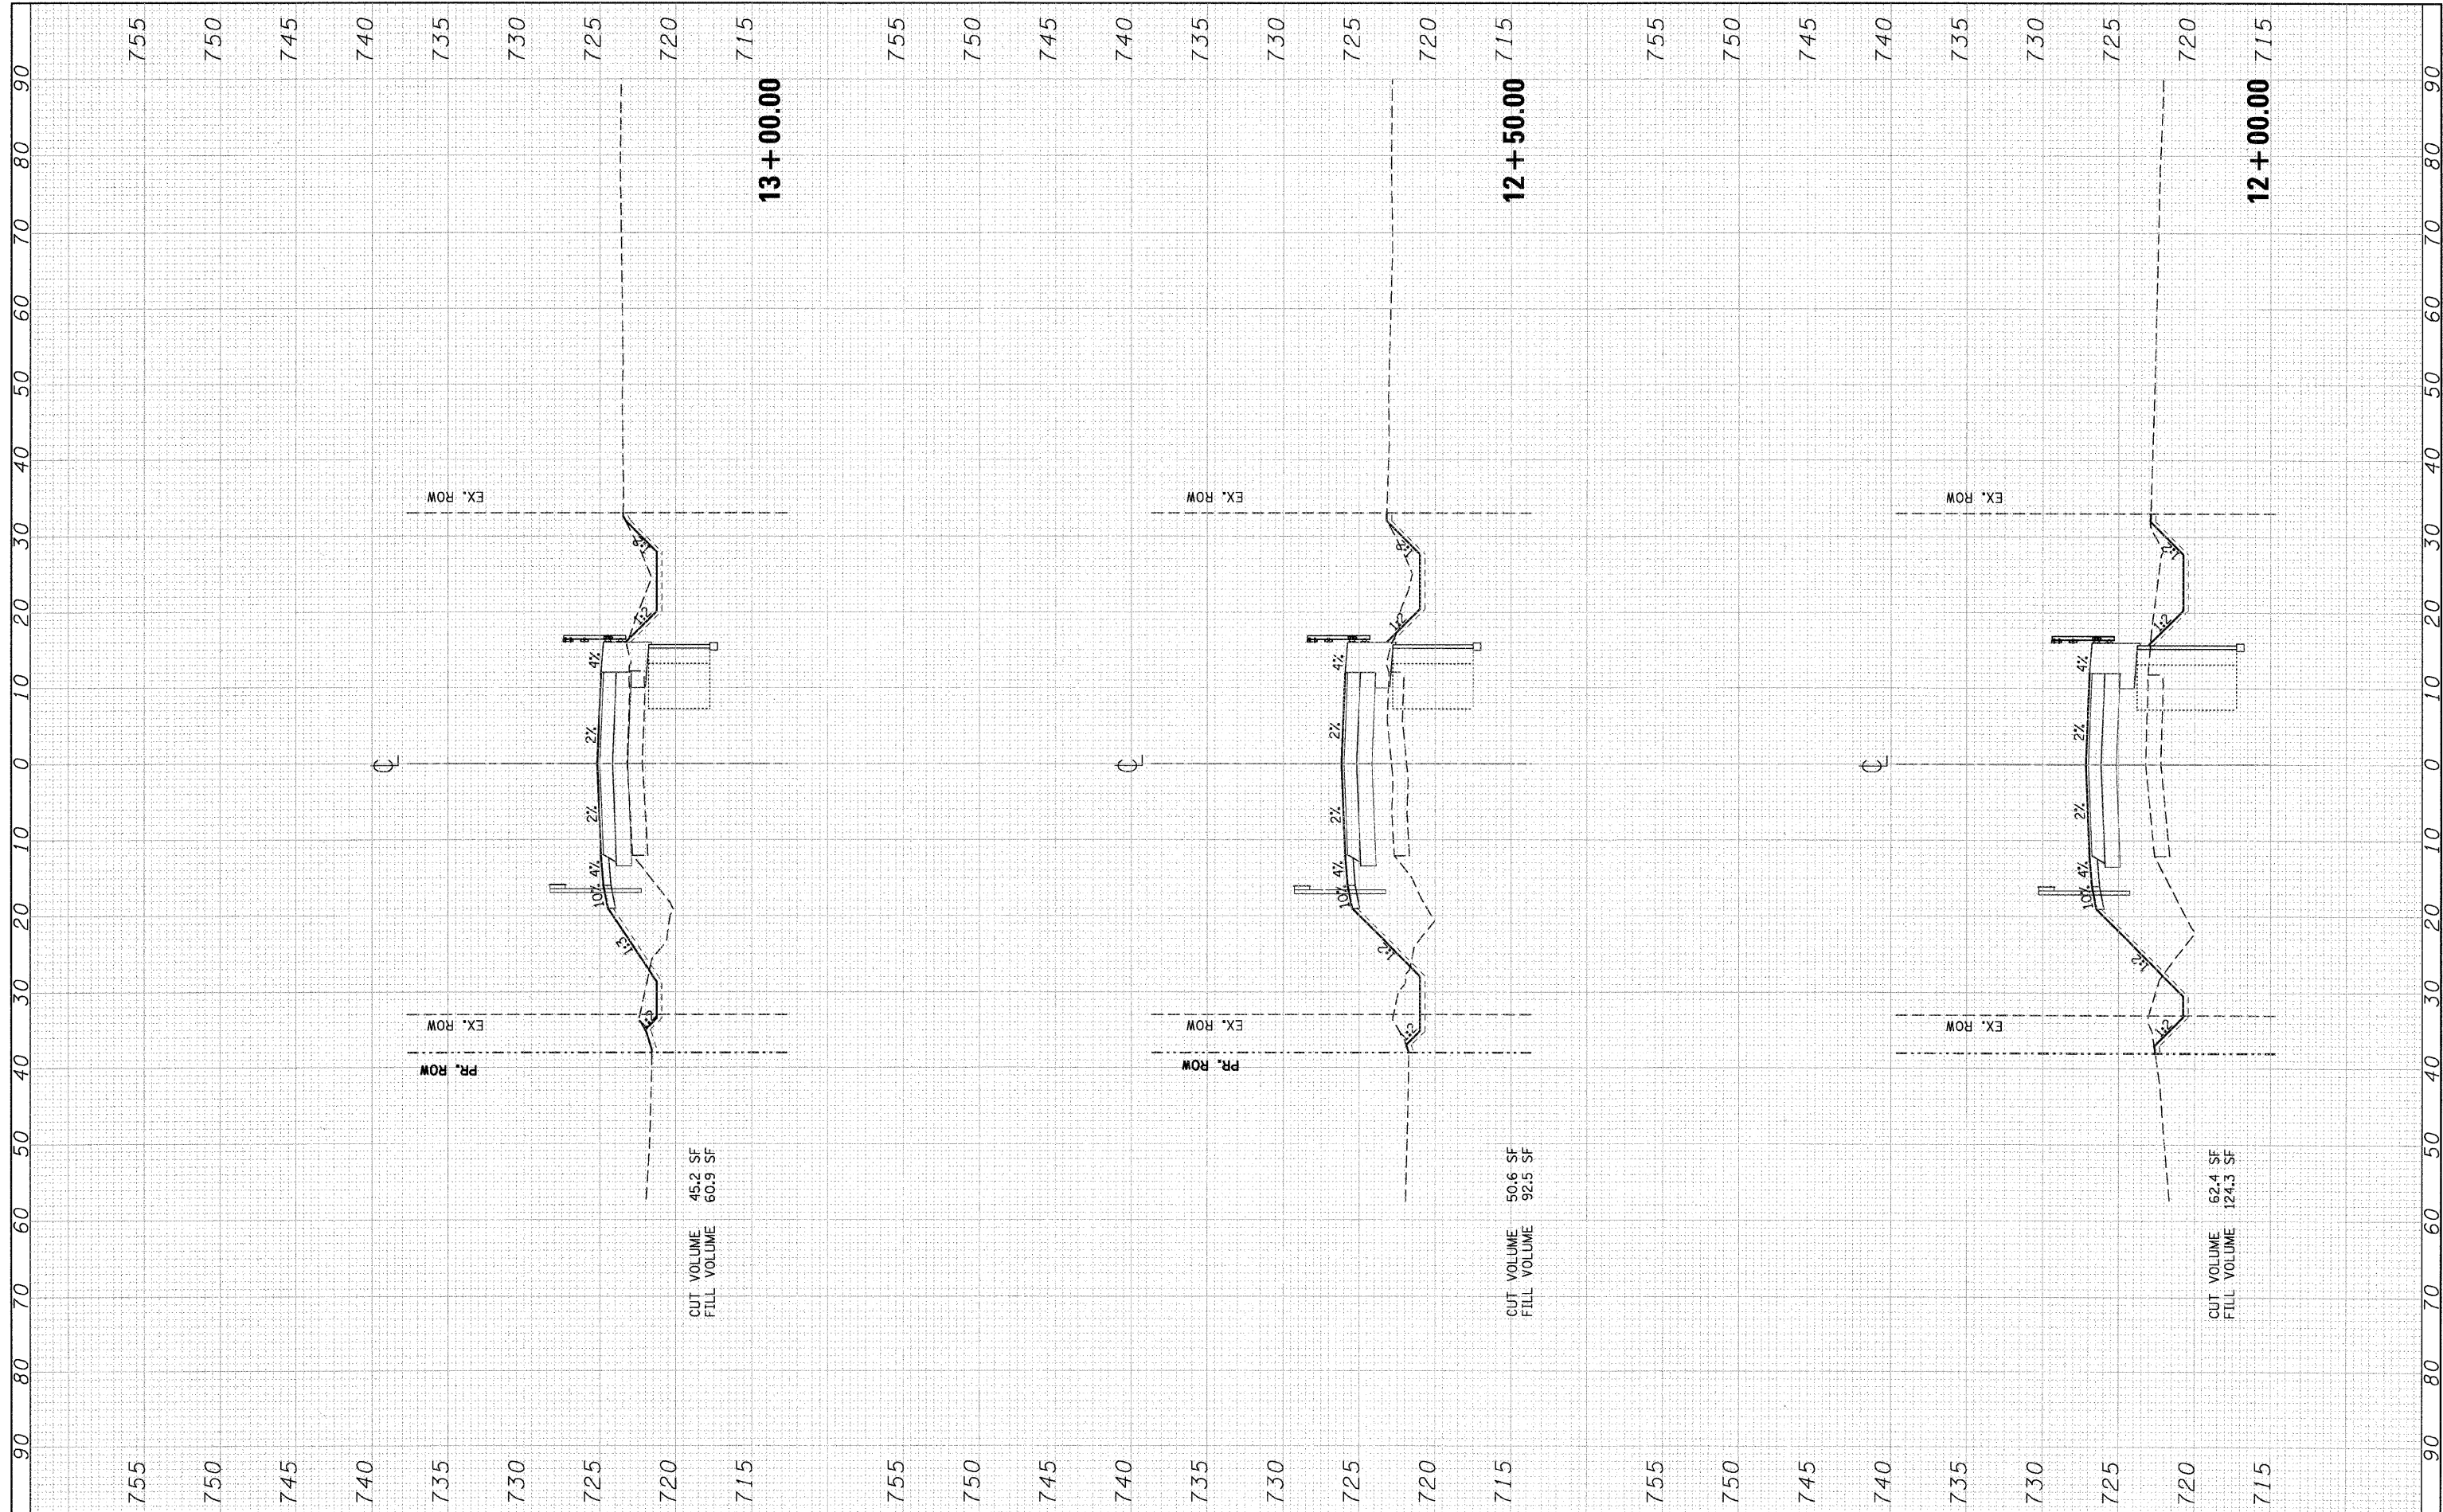

CUT VOLUME 45.2 SF
FILL VOLUME 60.9 SF

CUT VOLUME 50.6 SF
FILL VOLUME 92.5 SF

CUT VOLUME 62.4 SF
FILL VOLUME 124.3 SF

FILE NAME =	USER NAME = *USER*	DESIGNED - PFR	REVISED -	STATE OF ILLINOIS DEPARTMENT OF TRANSPORTATION GREEN GARDEN TOWNSHIP 88TH AVENUE (PEOTONE ROAD)	CROSS SECTIONS 88TH AVENUE	F.A. RTE.	SECTION	COUNTY	TOTAL SHEETS	SHEET NO.	
FILEL#		DRAWN - PFR	REVISED -			N/A	03-07118-00-BR	WILL	43	36	
TENG TENG & ASSOCIATES, INC. ENGINEERS/ARCHITECTS/PLANNERS CHICAGO, ILLINOIS	PLOT SCALE = *SCALE*	CHECKED - KPS	REVISED -			CONTRACT NO. 63156					
	PLOT DATE = 10-26-2010	DATE - 10/27/10	REVISED -			SCALE: 1"=10'	VERT. 1"=5'	12+00.00	13+00.00	ILLINOIS FED. AID PROJECT	