


FINAL SURVEY	SURVEYED	BY	DATE
NOTE BOOK NO.	PLOTTED		
	TEMPLATE		
	AREAS CHECKED		
	AREAS CHECKED		

ORIGINAL SURVEY	SURVEYED	BY	DATE
NOTE BOOK NO.	PLOTTED		
	TEMPLATE		
	AREAS CHECKED		
	AREAS CHECKED		

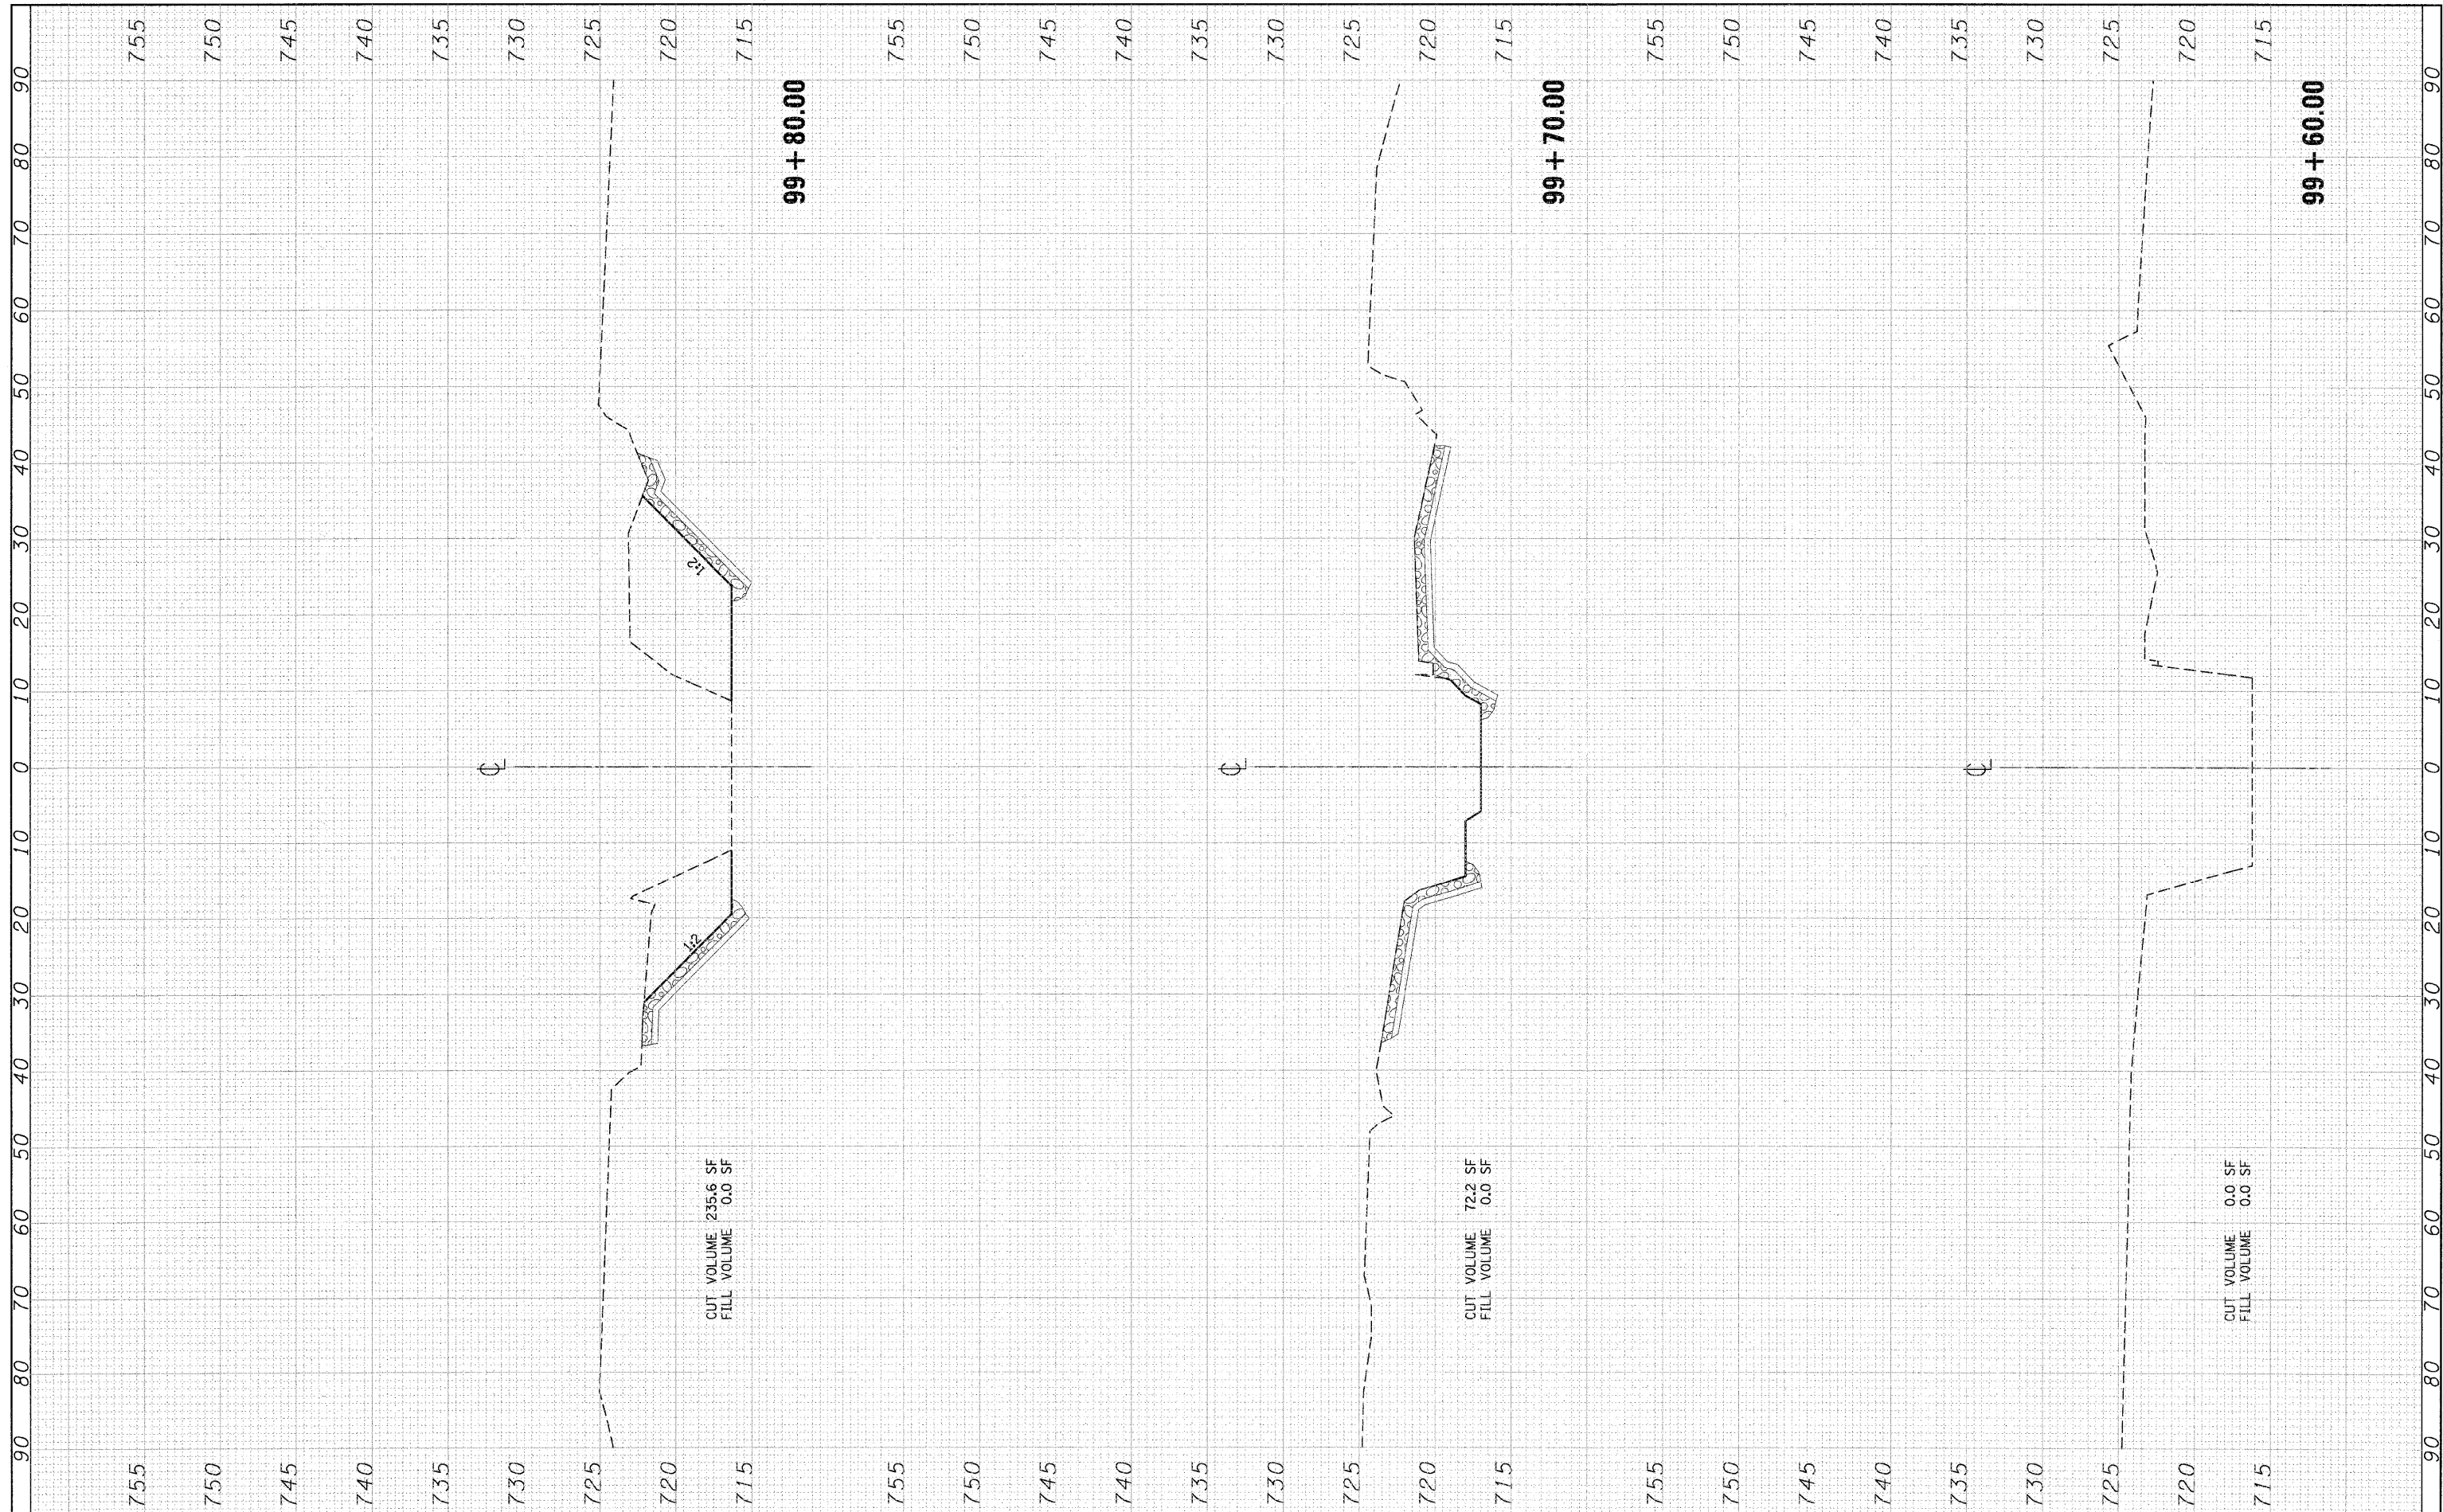

CUT VOLUME 235.6 SF
FILL VOLUME 0.0 SF

CUT VOLUME 72.2 SF
FILL VOLUME 0.0 SF

CUT VOLUME 0.0 SF
FILL VOLUME 0.0 SF

FILE NAME =
FILEL

USER NAME = *USER*
PLOT SCALE = *SCALE*
PLOT DATE = 10-26-2010

DESIGNED - PFR
DRAWN - PFR
CHECKED - KPS
DATE - 10/27/10

REVISED -
REVISED -
REVISED -
REVISED -

STATE OF ILLINOIS
DEPARTMENT OF TRANSPORTATION
GREEN GARDEN TOWNSHIP
88TH AVENUE (PEOTONE ROAD)

CROSS SECTIONS
FORKED CREEK

SCALE: 1"=10' VERT. 1"=5' 99+60.00 99+80.00

F.A. RTE.	SECTION	COUNTY	TOTAL SHEETS	SHEET NO.
N/A	03-07118-00-BR	WILL	43	39
CONTRACT NO. 63156				
FED. ROAD DIST. NO. ILLINOIS FED. AID PROJECT				



TENG & ASSOCIATES, INC.
ENGINEERS/ARCHITECTS/PLANNERS
CHICAGO, ILLINOIS