


FINAL SURVEY	SURVEYED	BY	DATE
NOTE BOOK NO.	PLOTTED		
	TEMPLATE		
	AREAS CHECKED		

ORIGINAL SURVEY	SURVEYED	BY	DATE
NOTE BOOK NO.	PLOTTED		
	TEMPLATE		
	AREAS CHECKED		

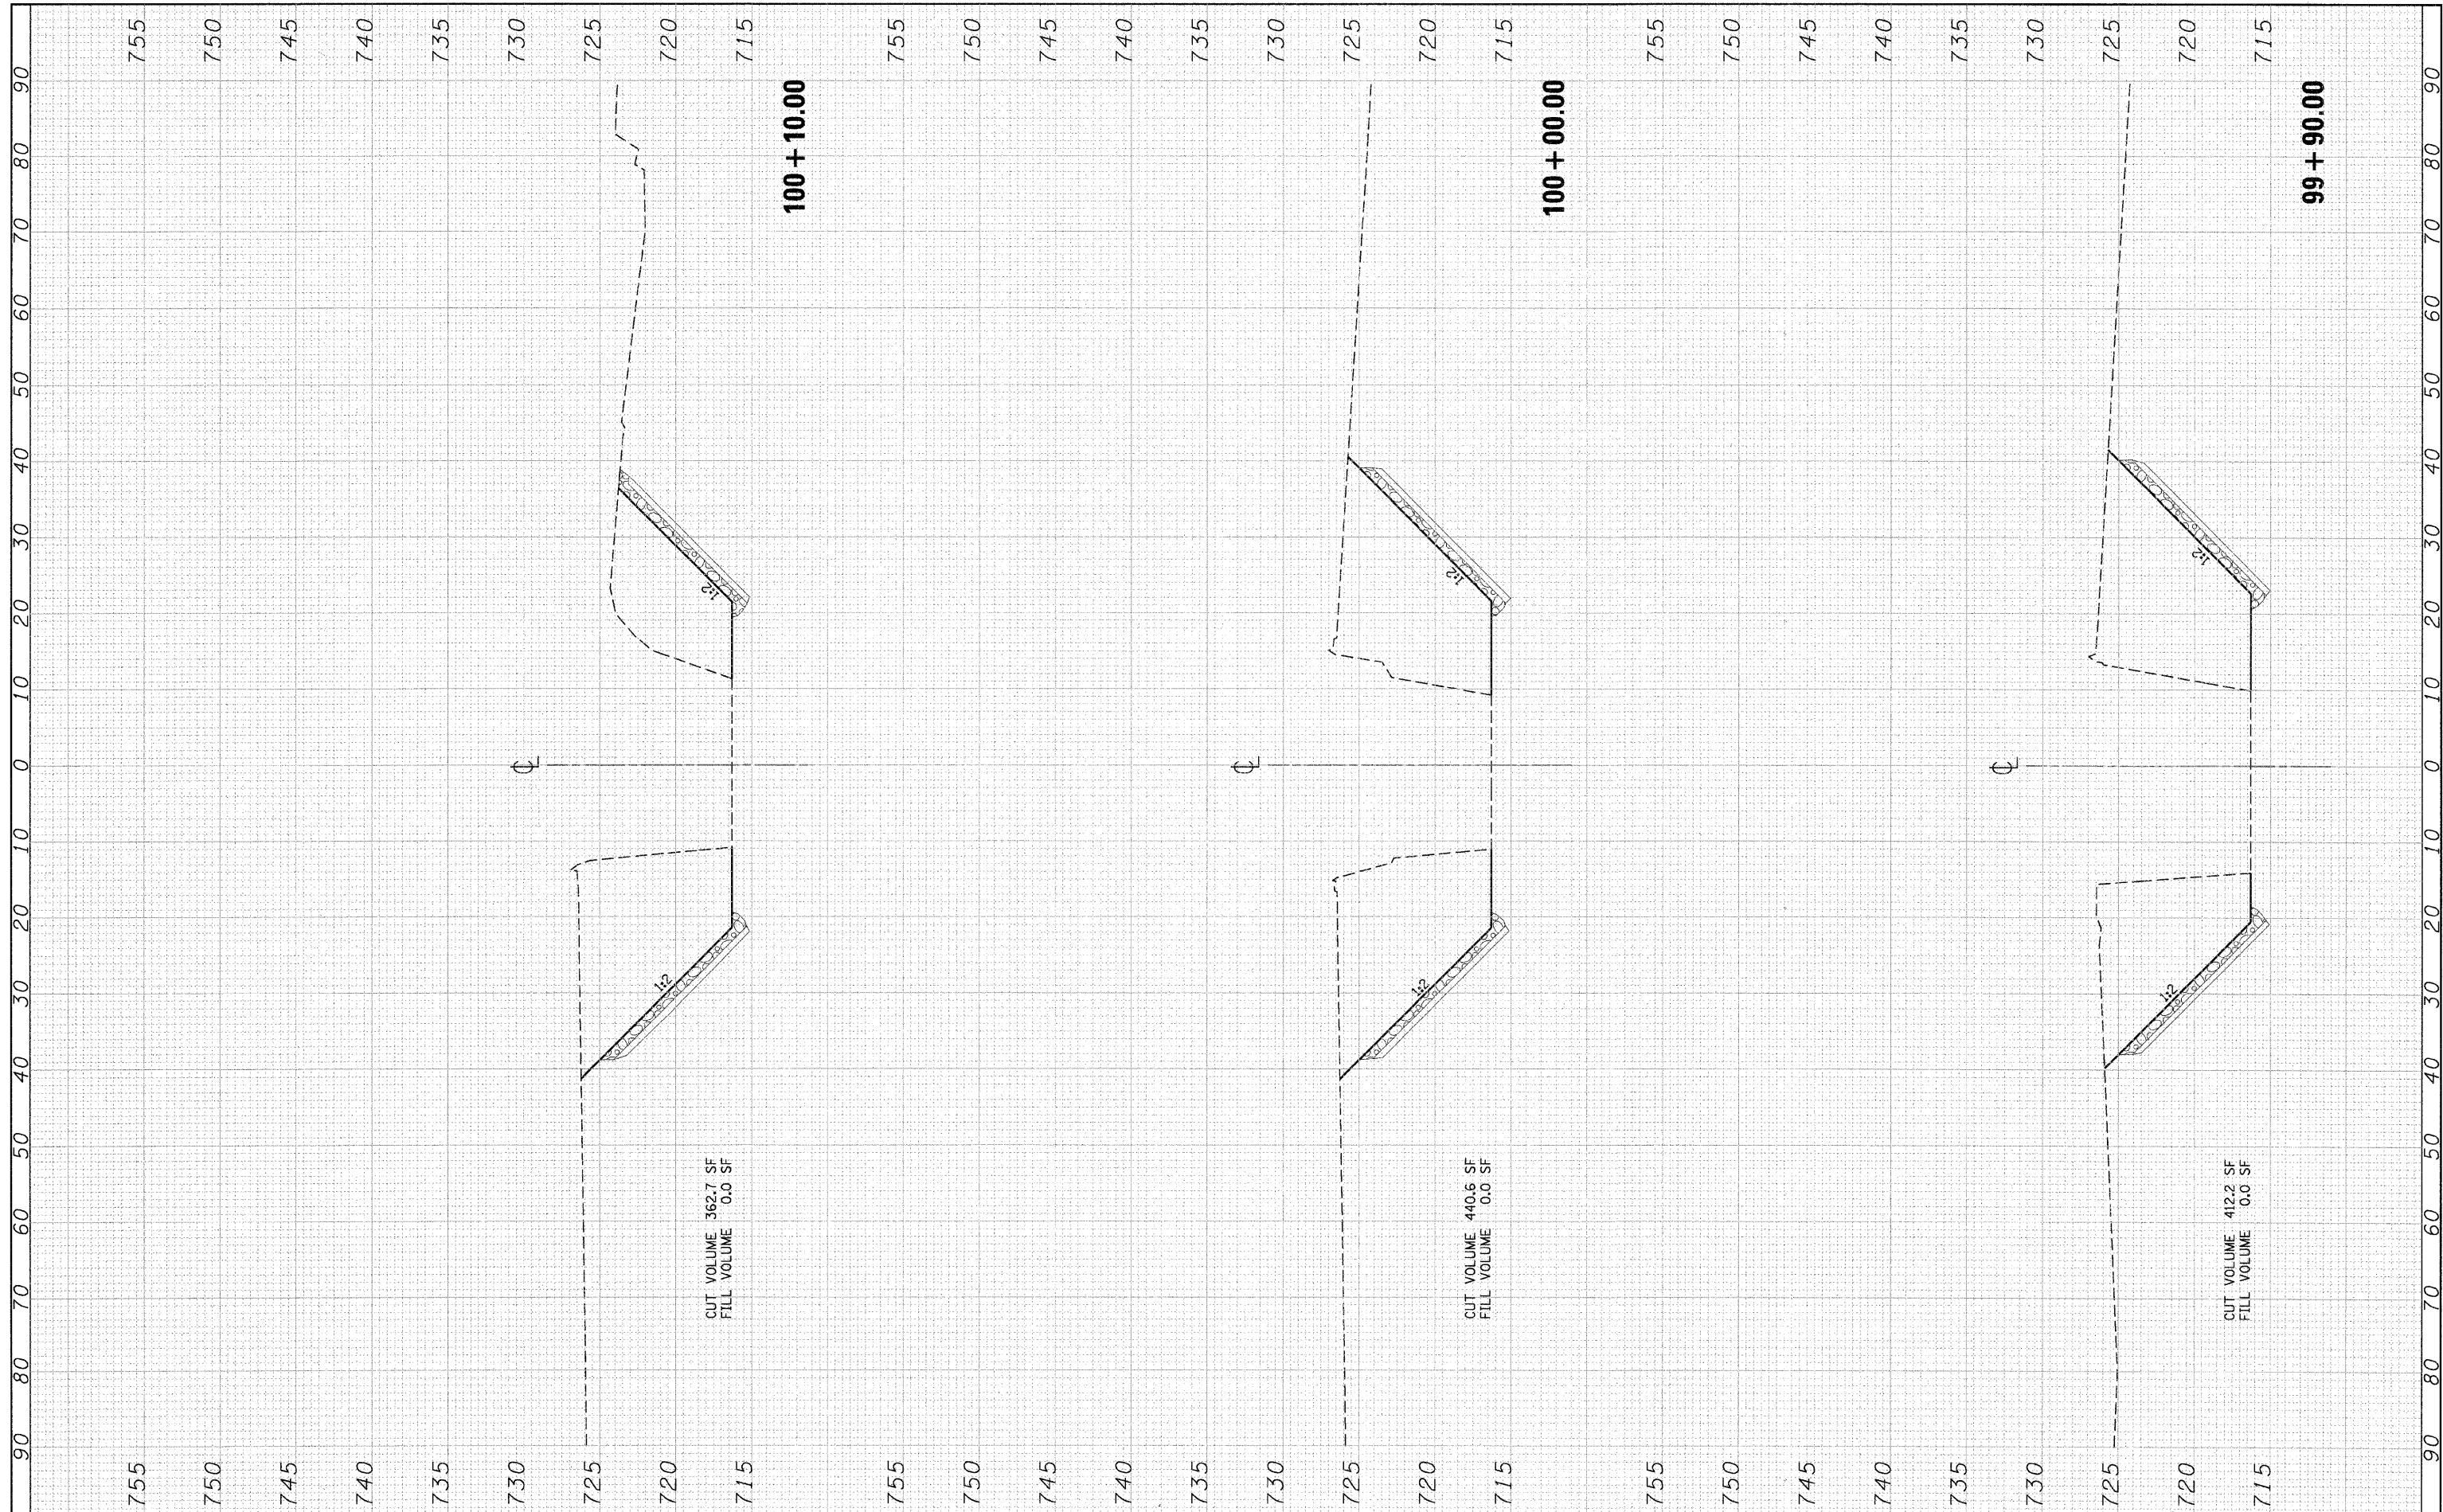

CUT VOLUME 362.7 SF
FILL VOLUME 0.0 SF

CUT VOLUME 440.6 SF
FILL VOLUME 0.0 SF

CUT VOLUME 412.2 SF
FILL VOLUME 0.0 SF

FILE NAME =	USER NAME = *USER*	DESIGNED - PFR	REVISED -	STATE OF ILLINOIS DEPARTMENT OF TRANSPORTATION GREEN GARDEN TOWNSHIP 88TH AVENUE (PEOTONE ROAD)	CROSS SECTIONS FORKED CREEK	F.A. RTE.	SECTION	COUNTY	TOTAL SHEETS	SHEET NO.	
*FILEL#		DRAWN - PFR	REVISED -			N/A	03-07118-00-BR	WILL	43	40	
	PLOT SCALE = *SCALE#	CHECKED - KPS	REVISED -			CONTRACT NO. 63156					
	PLOT DATE = 10-26-2010	DATE - 10/27/10	REVISED -			FED. ROAD DIST. NO.	ILLINOIS FED. AID PROJECT				



SCALE: 1"=10' VERT. 1"=5' 99+90.00 100+10.00