


FINAL SURVEY	SURVEYED	BY	DATE
NOTE BOOK	PLOTTED		
	TEMPLATE		
	AREAS CHECKED		
	AREAS CHECKED		

ORIGINAL SURVEY	SURVEYED	BY	DATE
NOTE BOOK	PLOTTED		
	TEMPLATE		
	AREAS CHECKED		
	AREAS CHECKED		

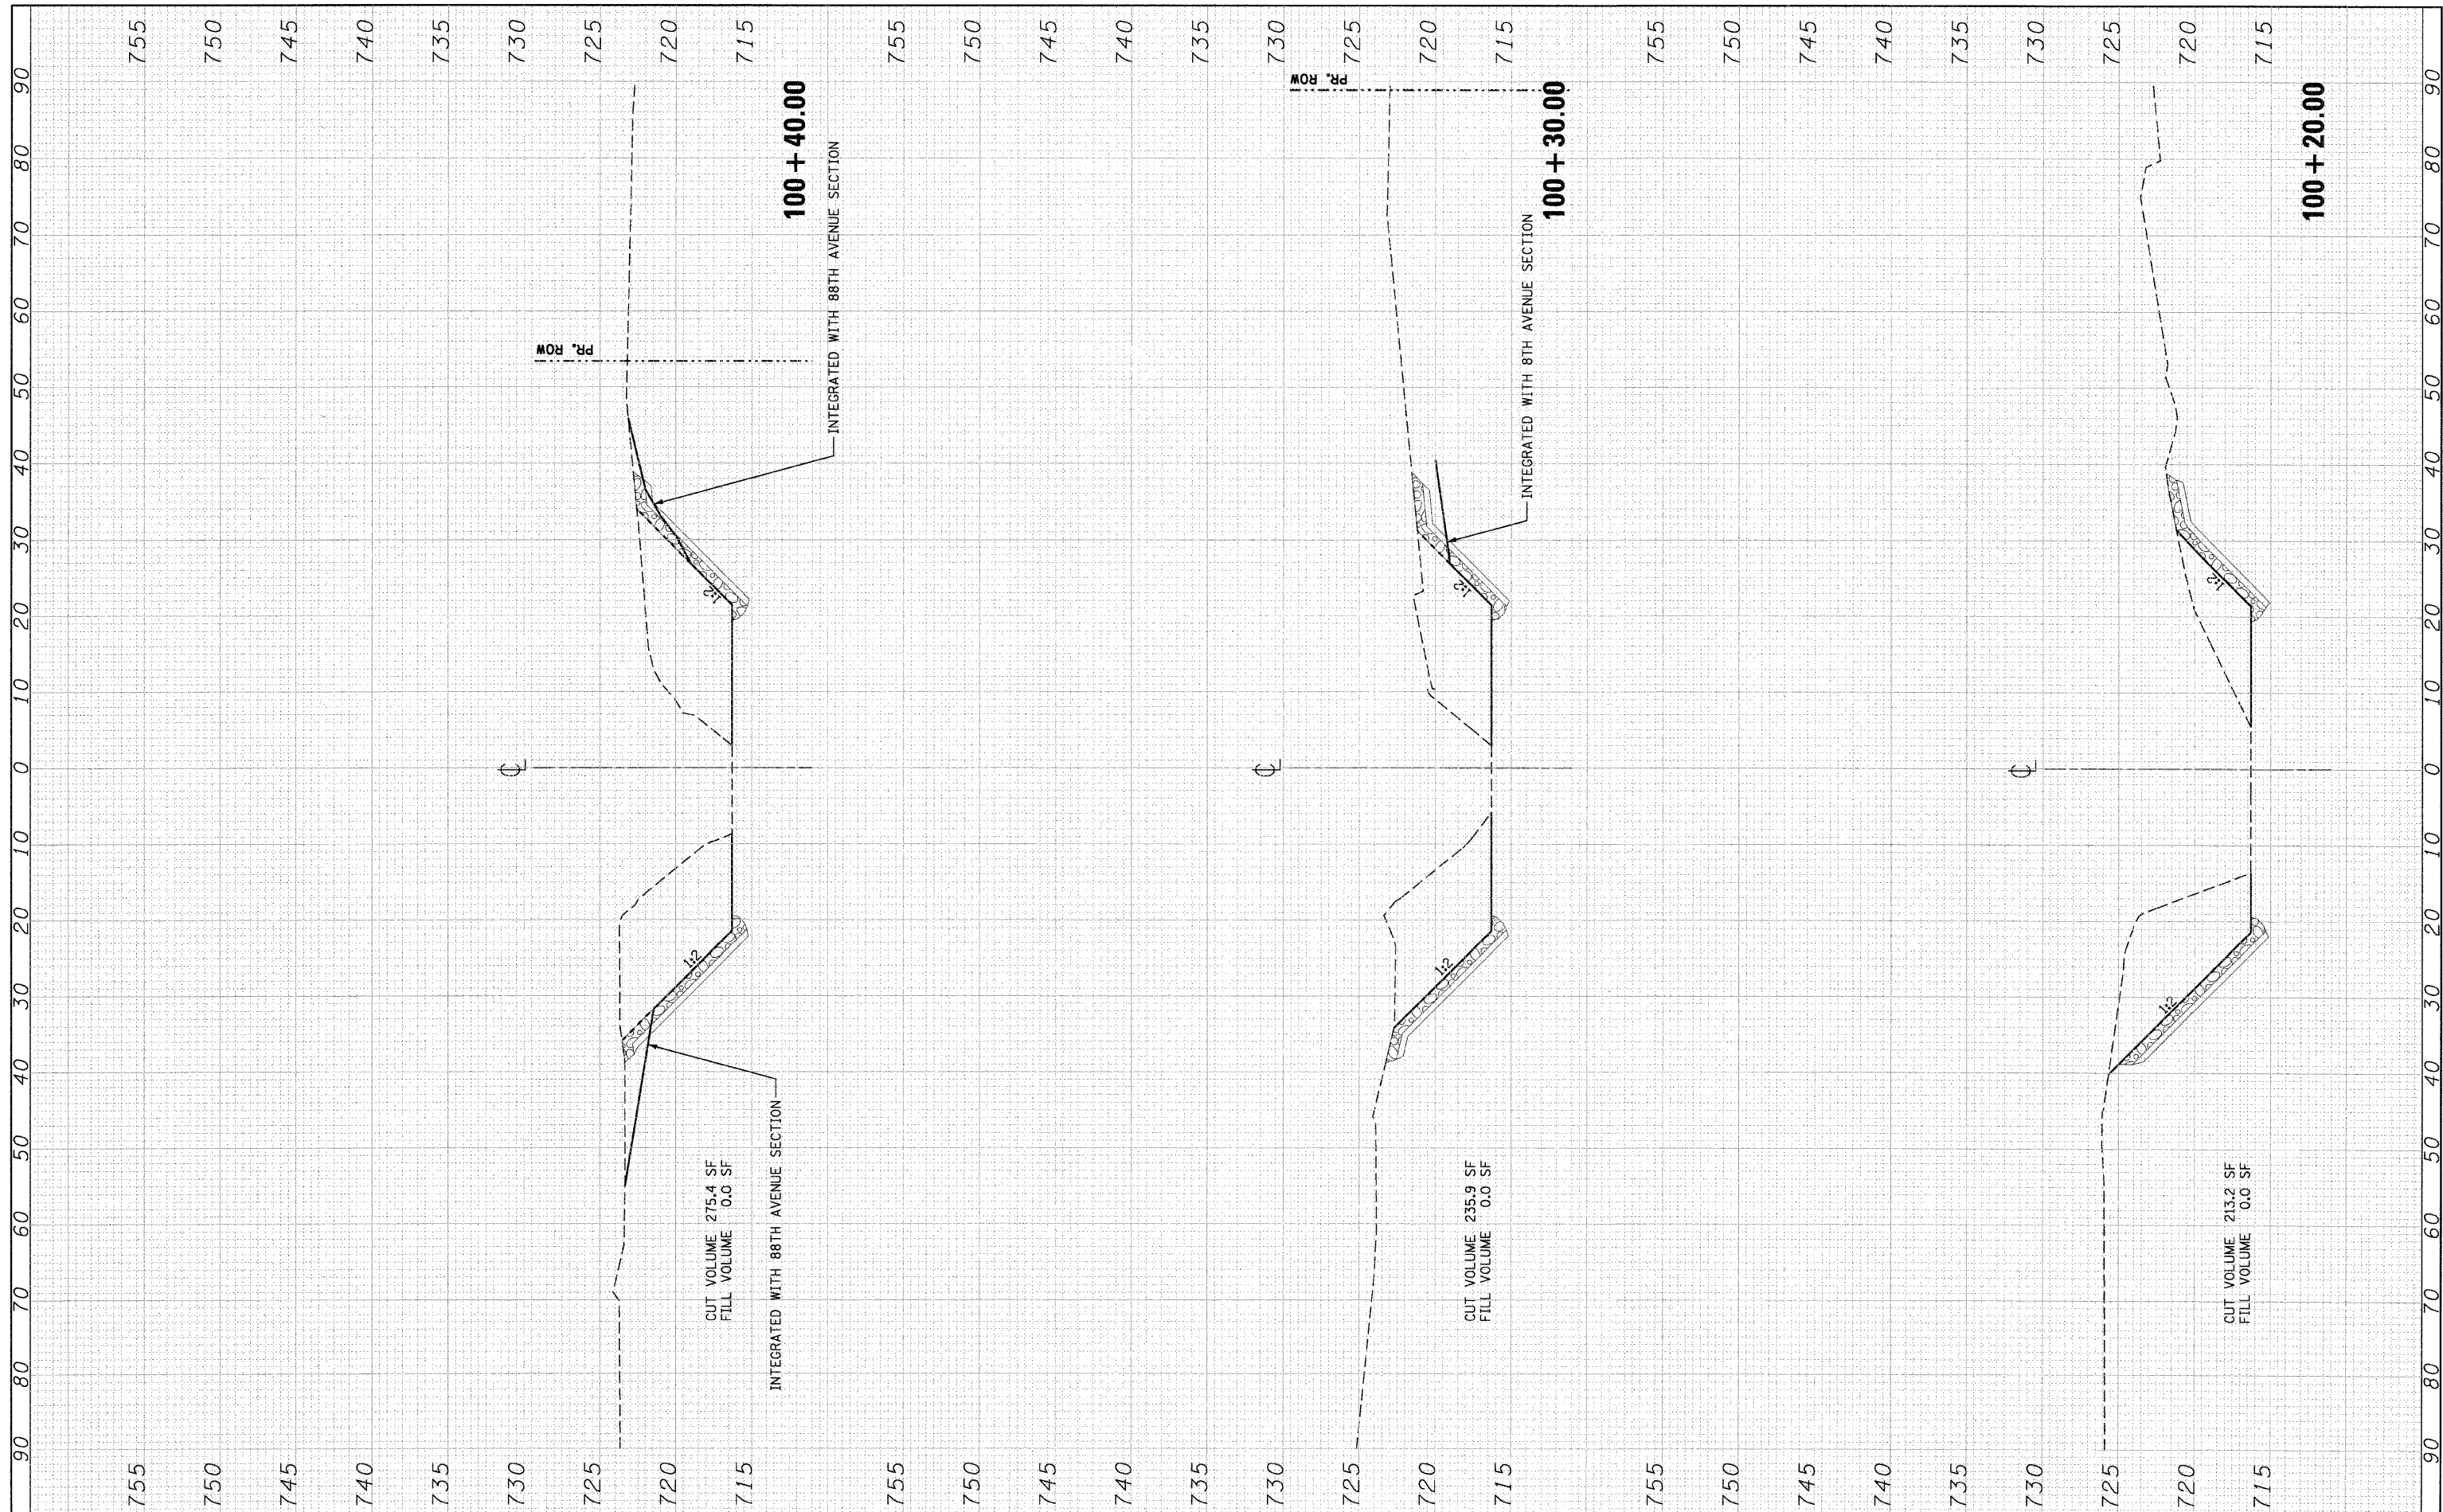

FILE NAME =	USER NAME = *USER*	DESIGNED - PFR	REVISED -	<b>STATE OF ILLINOIS</b> <b>DEPARTMENT OF TRANSPORTATION</b> GREEN GARDEN TOWNSHIP 88TH AVENUE (PEOTONE ROAD)	<b>CROSS SECTIONS</b>		F.A. RTE.	SECTION	COUNTY	TOTAL SHEETS	SHEET NO.
*FILEL#		DRAWN - PFR	REVISED -		<b>FORKED CREEK</b>		N/A	03-07118-00-BR	WILL	43	41
	PLOT SCALE = *SCALE*	CHECKED - KPS	REVISED -		SCALE: 1"=10'	VERT. 1"=5'	100+20.00	100+40.00	CONTRACT NO. 63156		
	PLOT DATE = 10-26-2010	DATE - 10/27/10	REVISED -		FED. ROAD DIST. NO. ILLINOIS FED. AID PROJECT						



TENG & ASSOCIATES, INC.  
ENGINEERS/ARCHITECTS/PLANNERS  
CHICAGO, ILLINOIS