


EX TYPICAL SECTION

STA. 24+24.54 TO STA. 27+18.45
 STA. 32+67.93 TO STA. 85+25.50

LEGEND

- ① EX PCC SIDEWALK, 5" (AS SHOWN IN PLANS)
- ② EX 3" COMPACTED AGGREGATE SUBGRADE (CA-7)
- ③ EX COMB CONC CURB & GUTTER, TY B-6.18
- ④ EX BITUMINOUS CONC SURFACE COURSE, MIX D, SUPERPAVE N70, 1 1/2 "
- ⑤ EX BITUMINOUS CONCRETE BINDER COURSE, SUPERPAVE N70, 2"
- ⑥ EX BITUMINOUS CONCRETE BASE COURSE, 7"
- ⑦ EX BITUMINOUS MATERIALS (TACK COAT) AND AGGREGATE (PRIME COAT)
- ⑧ EX SUB-BASE GRANULAR MATERIAL, TYPE B, 4"
- ⑨ EX MEDIAN SURFACE
- ⑩ EX 8" BITUMINOUS AGGREGATE MIXTURE
- ⑪ EX BITUMINOUS CONC SURFACE COURSE, MIX D, CL I, 1 1/2 "
- ⑫ EX BITUMINOUS BINDER COURSE

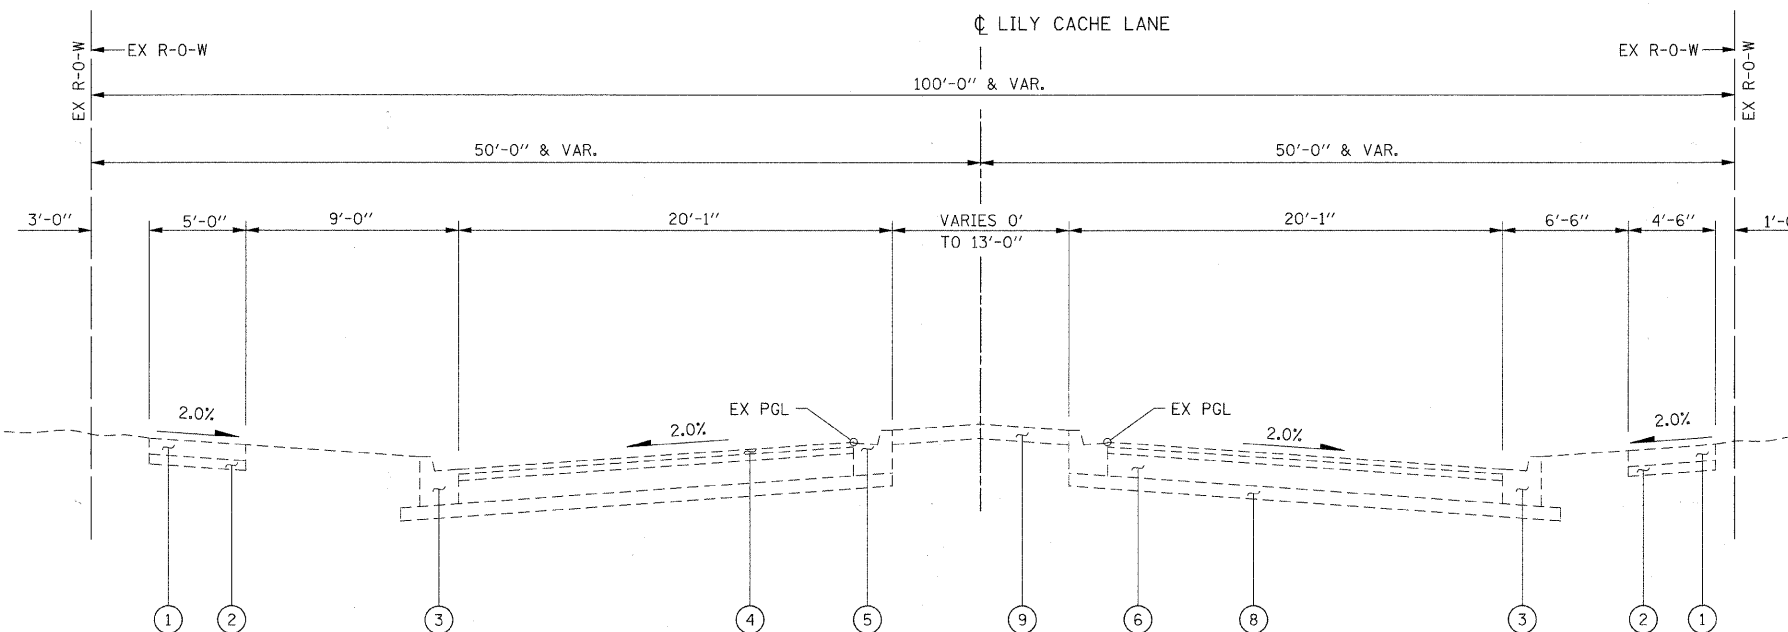

EX TYPICAL SECTION

STA. 27+18.45 TO STA. 32+67.93

FILE NAME = G:\S09021\CADD_Sheets\9021TS02.dgn	USER NAME = IE Consultants	DESIGNED -	REVISED -	STATE OF ILLINOIS DEPARTMENT OF TRANSPORTATION	LILY CACHE LANE EXISTING TYPICAL SECTIONS			F.A.U.	SECTION	COUNTY	TOTAL SHEETS	SHEET NO.		
		DRAWN -	REVISED -		SCALE:	SHEET NO.	OF SHEETS	STA.	TO STA.	1578	06-00046-01-PV	WILL	244	46
		CHECKED -	REVISED -		CONTRACT NO. 63503									
		DATE -	REVISED -		ILLINOIS FED. AID PROJECT									