


**PROPOSED TYPICAL SECTION**

STA. 497+75.00 TO STA. 501+00.00

**LEGEND**

- ① AGGREGATE SUBGRADE, 12"
- ② HOT-MIX ASPHALT PAVEMENT (FULL-DEPTH), 11"
- ③ HOT-MIX ASPHALT BASE COURSE WIDENING, 9"
- ④ HOT-MIX ASPHALT BINDER COURSE, IL-19.0, N70
- ⑤ HOT-MIX ASPHALT SURFACE COURSE, MIX "D", N70
- ⑥ COMBINATION CONCRETE CURB AND GUTTER, TYPE B-9.18 (REINFORCED)
- ⑦ COMBINATION CONCRETE CURB AND GUTTER, TYPE B-6.18 (REINFORCED)
- ⑧ COMBINATION CONCRETE CURB AND GUTTER, TYPE B-9.12 (REINFORCED)
- ⑨ PCC SIDEWALK 5" w/ 3" CA-7 BEDDING
- ⑩ TOPSOIL EXCAVATION AND PLACEMENT (4" MIN)
- (\*\*) ⑪ HOT-MIX ASPHALT SURFACE REMOVAL, VARIABLE DEPTH
- ⑫ TOPSOIL PLACEMENT, VARIABLE DEPTH
- ⑬ STRIP REFLECTIVE CRACK CONTROL TREATMENT

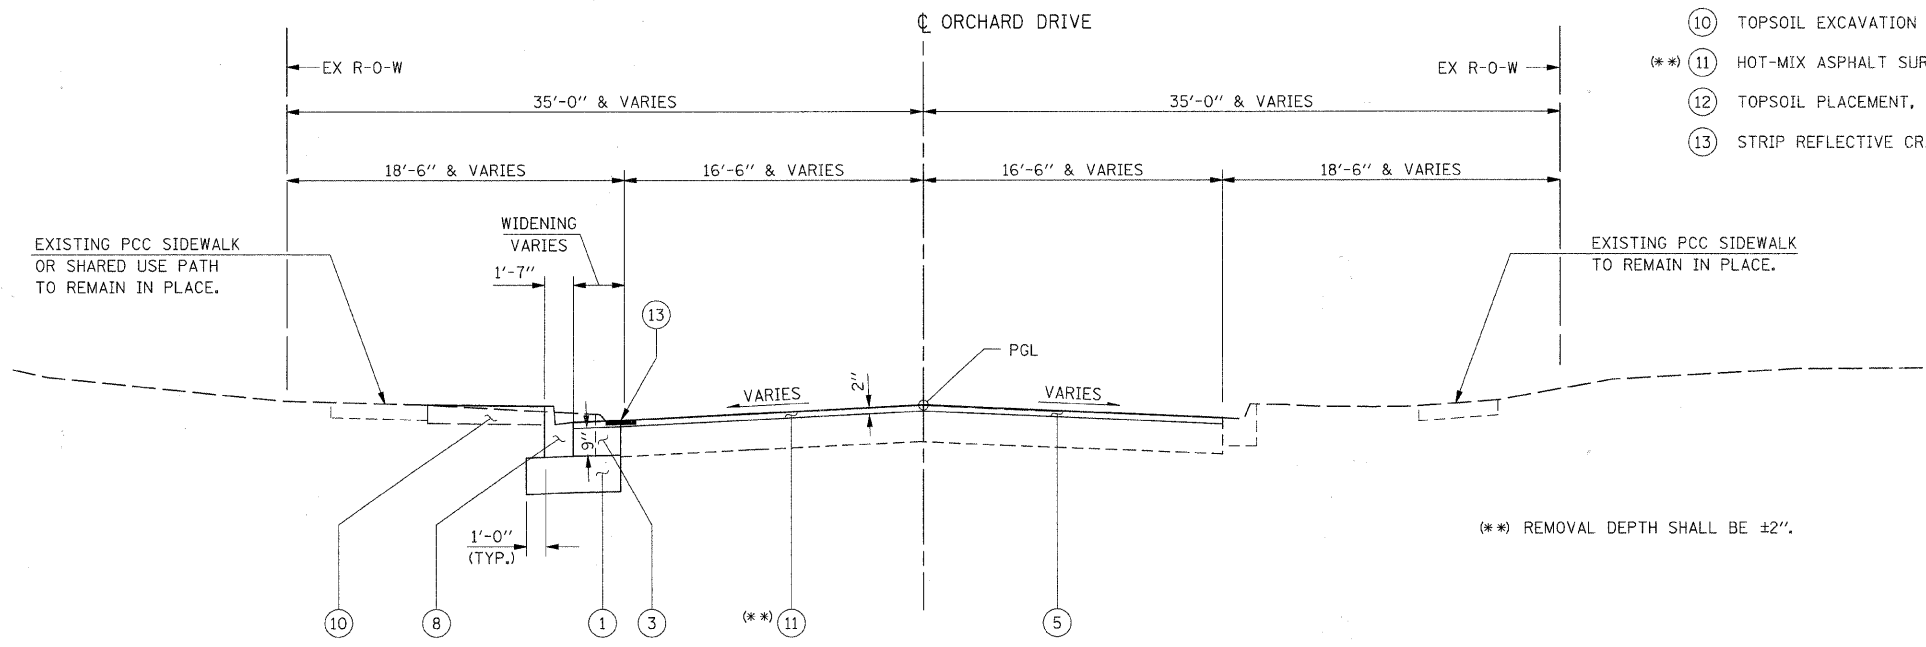

**PROPOSED TYPICAL SECTION**

STA. 497+25.00 TO STA. 497+75.00 (w/ WIDENING)  
 STA. 501+00.00 TO STA. 501+22.00 (NO WIDENING)

FILE NAME = G:\S09021\CADD_Sheets\9021TS08.dgn	USER NAME = IE Consultants	DESIGNED -	REVISED -	<b>STATE OF ILLINOIS DEPARTMENT OF TRANSPORTATION</b>	<b>ORCHARD DRIVE PROPOSED TYPICAL SECTIONS</b>				F.A.U.	SECTION	COUNTY	TOTAL SHEETS	SHEET NO.
	PLOT SCALE = 10.0000' / IN.	DRAWN -	REVISED -		SCALE:	SHEET NO.	OF SHEETS	STA.	TO STA.	1578	06-00046-01-PV	WILL	244
PLOT DATE = 10/22/2018	DATE -	CHECKED -	REVISED -					CONTRACT NO. 63503		ILLINOIS FED. AID PROJECT			