



NOTE:

1. TREES IN CONSTRUCTION AREA NOT MARKED FOR REMOVAL SHALL BE PROTECTED IN ACCORDANCE WITH THE STANDARD SPECIFICATIONS.
2. MAIL BOXES IN CONSTRUCTION LIMITS SHALL BE REPLACED WITH NEW MAIL BOXES. EXISTING MAIL BOXES REMOVED SHALL BE RETURNED TO THE PROPERTY OWNERS.
3. SEE SIGNING & STRIPING SHEETS FOR STREET SIGN REMOVAL/RELOCATION.

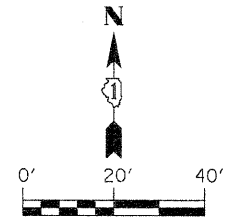

NOTE:
EXISTING LANDSCAPING AND OTHER APPURTENANCES (WALSH LANDSCAPING) TO BE REMOVED BY OTHERS.

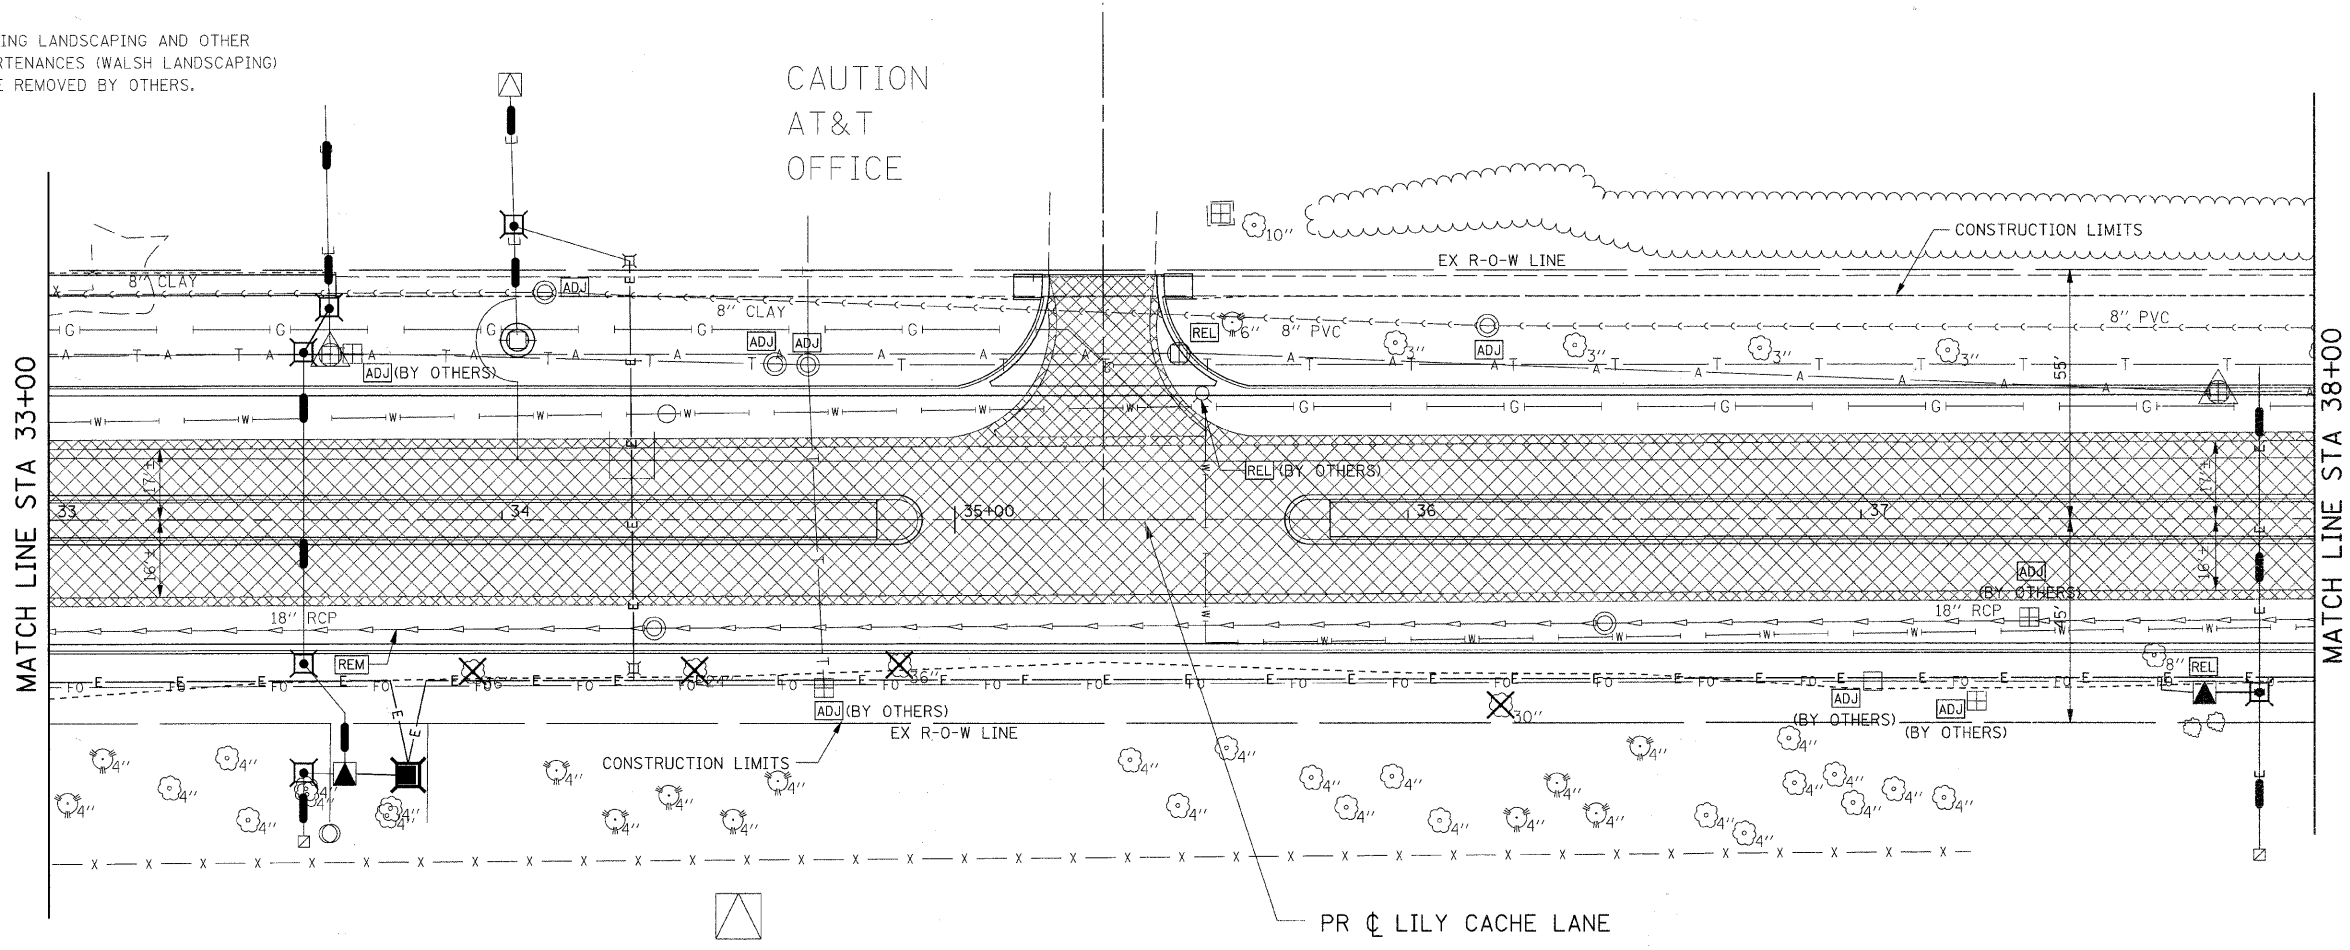

LEGEND

- ASPHALT / CONCRETE REMOVAL
- INDICATES ITEM TO BE REMOVED

FILE NAME = G:\S09021\CADD_Sheets\9021REM03.dgn	USER NAME = IE Consultants	DESIGNED -	REVISED -	STATE OF ILLINOIS DEPARTMENT OF TRANSPORTATION	LILY CACHE LANE REMOVAL AND ADJUSTMENT PLAN			F.A.U.	SECTION	COUNTY	TOTAL SHEETS	SHEET NO.
	PLOT SCALE = 20.0000' / IN.	DRAWN -	REVISED -		1578	06-00046-01-PV	WILL	244	58			
PLOT DATE = 10/22/2010	CHECKED -	REVISED -	REVISED -	SCALE: SHEET NO. OF SHEETS STA. 33+00 TO STA. 38+00			CONTRACT NO. 63503 ILLINOIS FED. AID PROJECT					