



STA 54+20 TO STA 75+20  
STA 82+28 TO STA 85+26

**TYPICAL SECTION - STAGE 3**

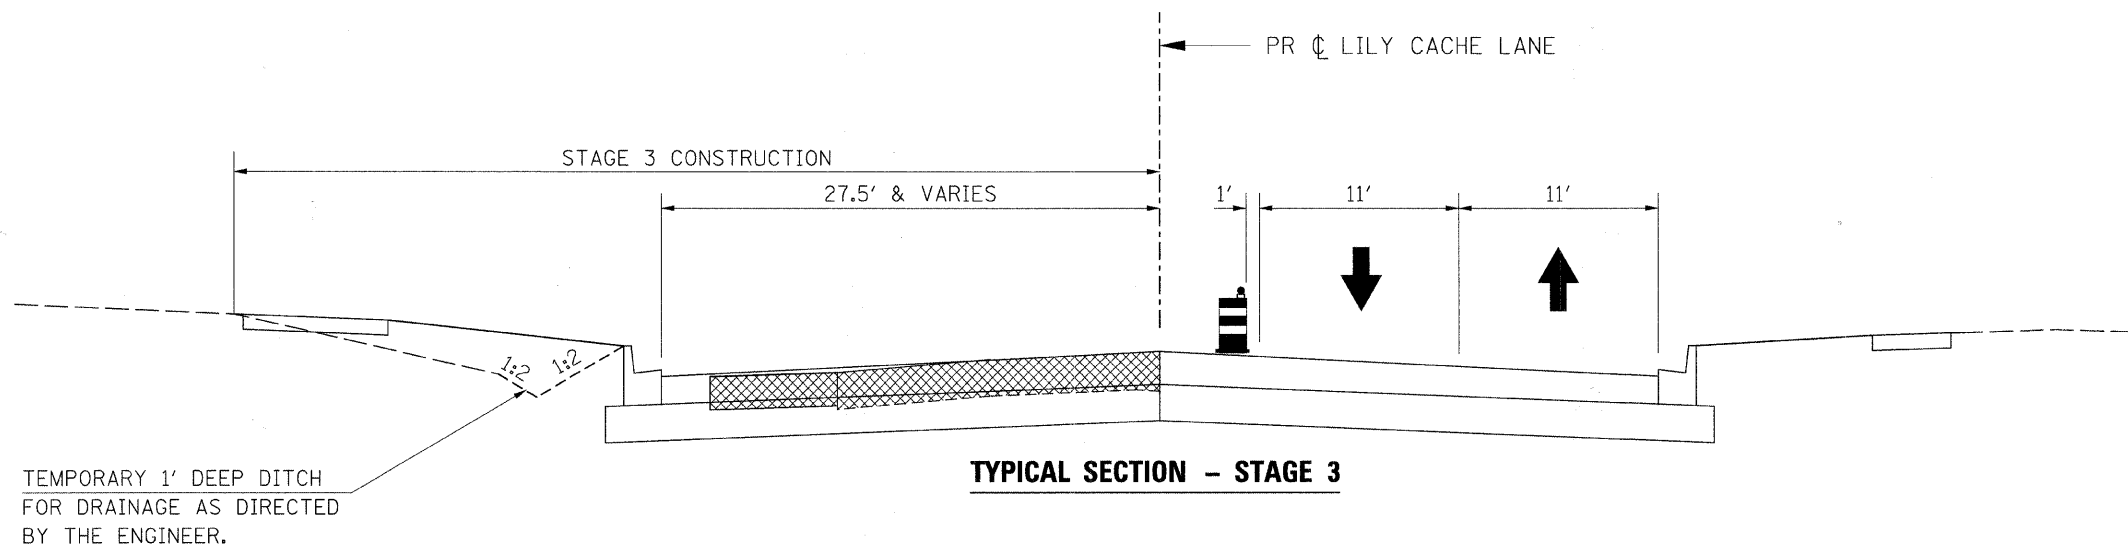

STA 24+26 TO STA 28+73  
STA 31+55 TO STA 32+55  
STA 34+83 TO STA 35+83  
STA 39+32 TO STA 40+32  
STA 42+36 TO STA 48+10  
STA 49+75 TO STA 50+77  
STA 53+96 TO STA 54+20  
STA 75+20 TO STA 78+48  
STA 80+87 TO STA 82+28

**TYPICAL SECTION - STAGE 3**

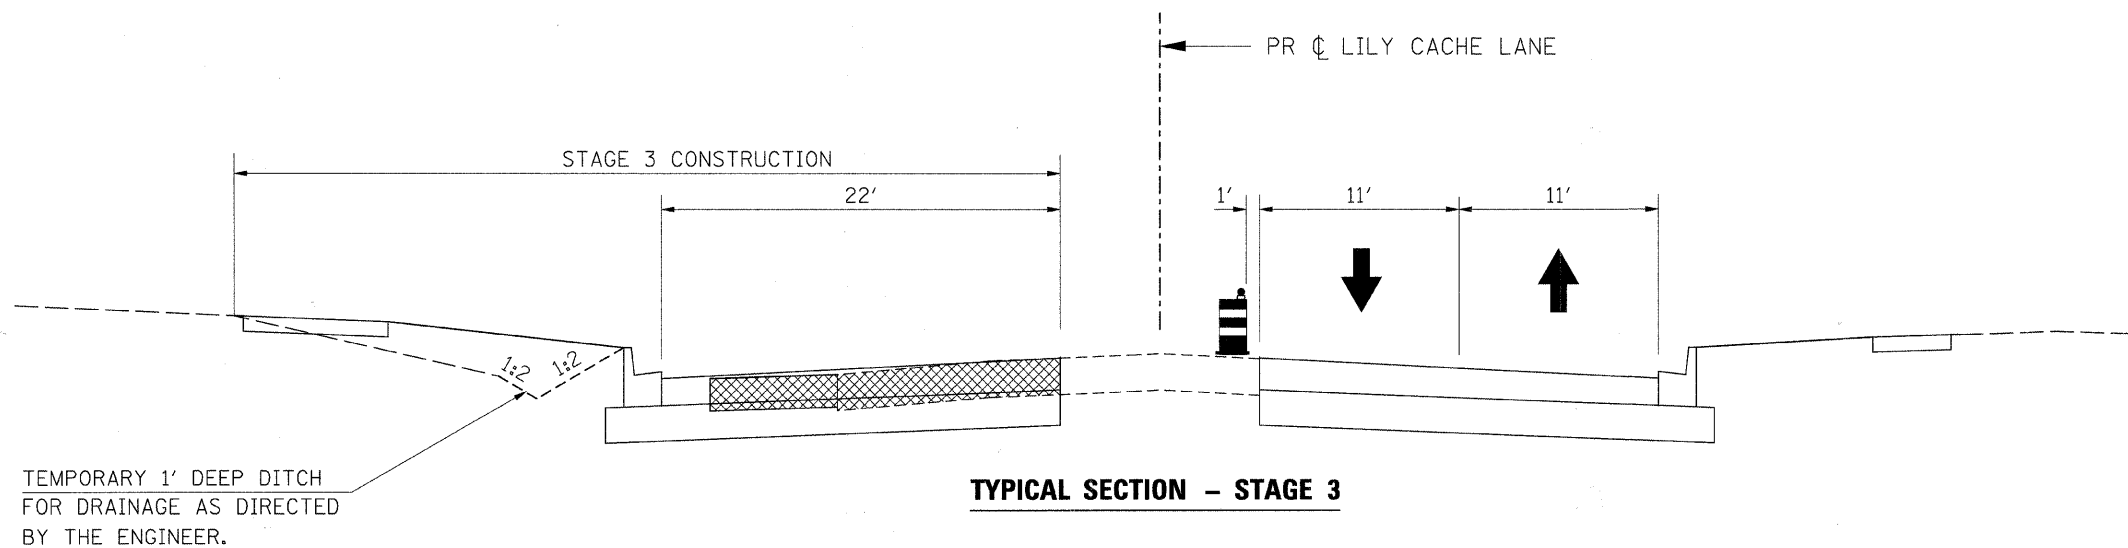

STA 28+73 TO STA 31+55  
STA 32+55 TO STA 34+83  
STA 35+83 TO STA 39+32  
STA 40+32 TO STA 42+36  
STA 48+10 TO STA 49+75  
STA 50+77 TO STA 53+96  
STA 78+48 TO STA 80+87

**TYPICAL SECTION - STAGE 3**

FILE NAME =	USER NAME = IE Consultants	DESIGNED -	REVISED -
G:\S09021\CADD_Sheets\9021MOT_TS03.dgn		DRAWN -	REVISED -
		CHECKED -	REVISED -
		DATE -	REVISED -

**STATE OF ILLINOIS  
DEPARTMENT OF TRANSPORTATION**

**SUGGESTED STAGING PLAN  
STAGE 3 - LILY CACHE LANE  
TYPICAL SECTIONS**

SCALE: SHEET NO. OF SHEETS STA. TO STA.

F.A.U.	SECTION	COUNTY	TOTAL SHEETS	SHEET NO.
1578	06-00046-01-PV	WILL	244	112
			CONTRACT NO. 63503	
ILLINOIS FED. AID PROJECT				